


# E. BLOOMINGTON FREEWAY

FROM W. 106TH STREET TO W. 99TH STREET

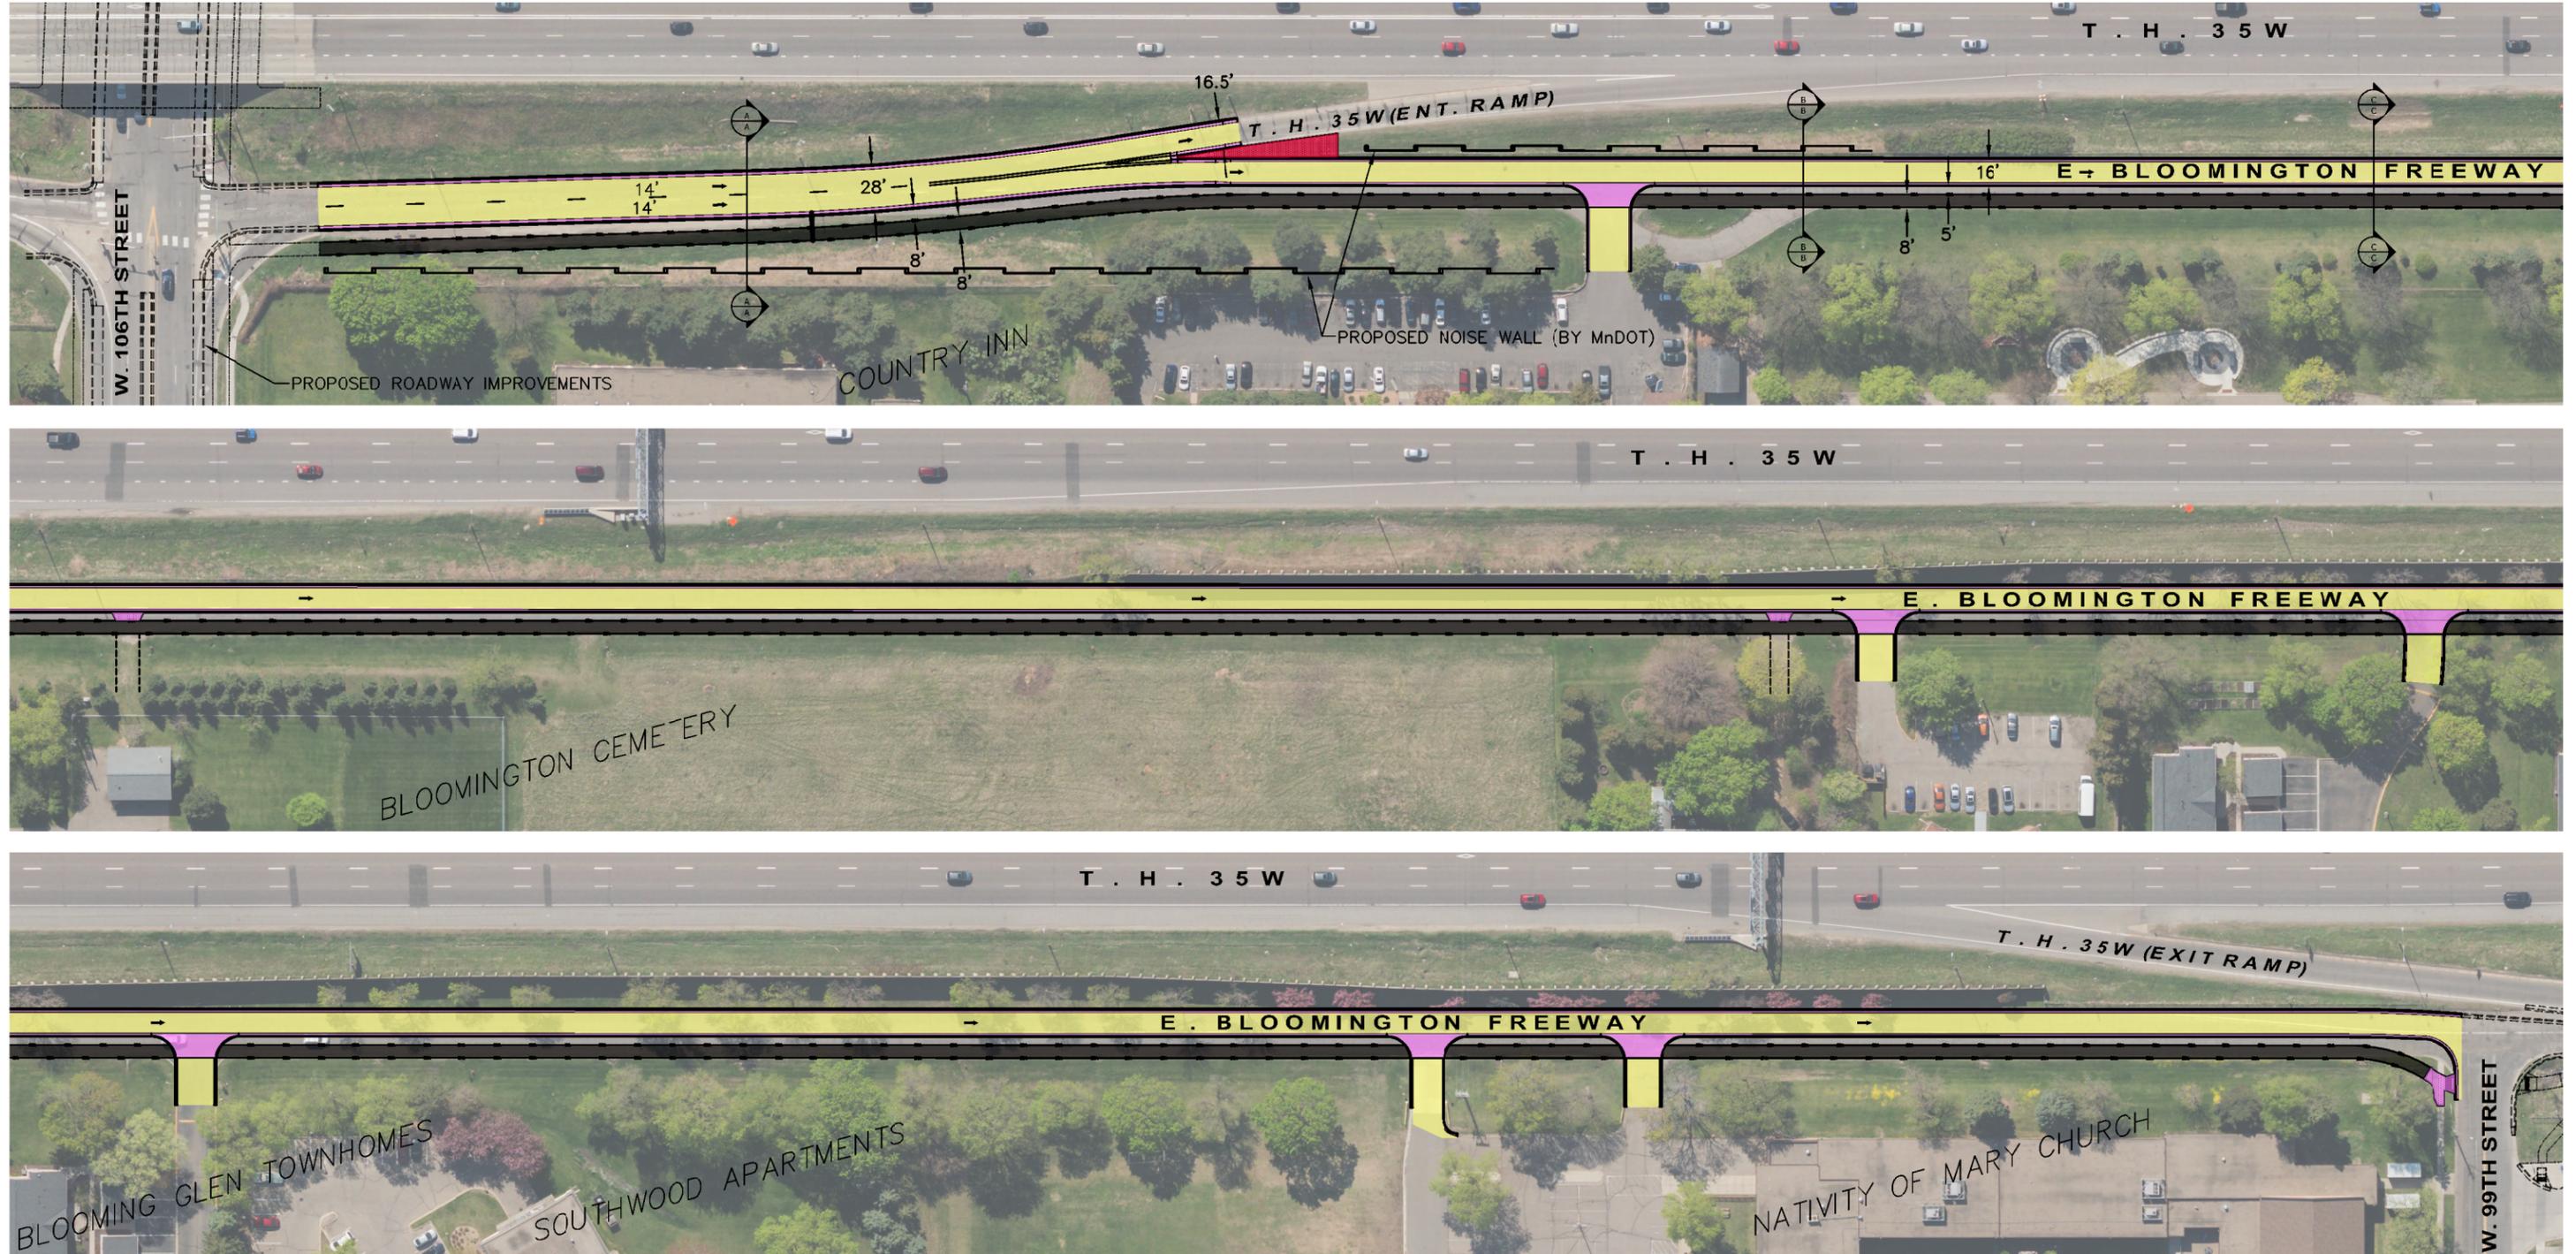

### LEGEND

- PROPOSED ROADWAY
- PROPOSED CONCRETE WALK / DRIVEWAYS
- PROPOSED CONCRETE MEDIAN
- PROPOSED BITUMINOUS SIDEWALK
- PROPOSED NOISEWALL (Constructed By MnDot)


IF YOU HAVE ANY QUESTIONS REGARDING THIS PROJECT, PLEASE CONTACT:

CECILIO SANTANA AT 952-563-4860 OR CSANTANA@BLOOMINGTONMN.GOV

IF YOU HAVE ACCESS TO EMAIL, PLEASE CONSIDER SIGNING UP FOR E-SUBSCRIBE AT:

[HTTP://WWW.BLOOMINGTONMN.GOV/WEB\\_APPS/ESUBSCRIBE/ESUBSCRIBE.HTM](http://www.bloomingtonmn.gov/web_apps/esubscribe/esubscribe.htm)

THIS IS A SERVICE THAT NOTIFIES YOU WHEN UPDATES ARE MADE TO THE PROJECT WEBSITE.

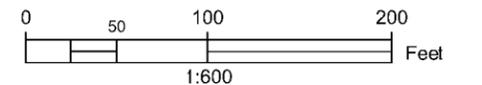

1700 W 98TH ST.  
BLOOMINGTON MN 55431  
PHONE (952) 563-8700

ENGINEERING DIVISION  
PUBLIC WORKS DEPARTMENT

E. BLOOMINGTON FREEWAY

CITY PROJECT: 2018-201

PROJECT OVERVIEW

Drawing name: H:\PROJECTS\2018-201 East Bloomington Freeway\Cad Files\18-201 Presentation.dwg -- Printed: Jun 28, 2019 -- 10:53am