
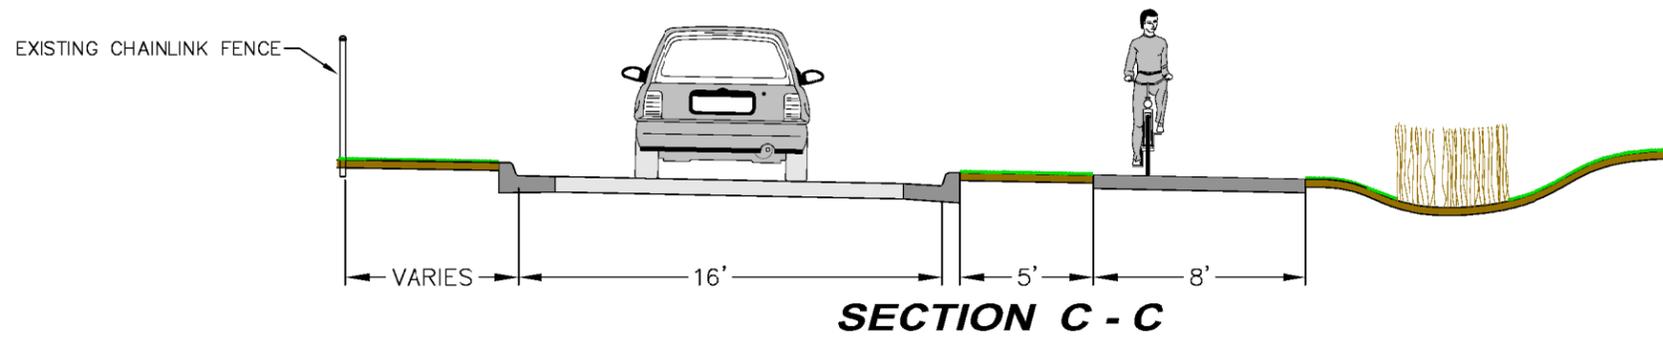
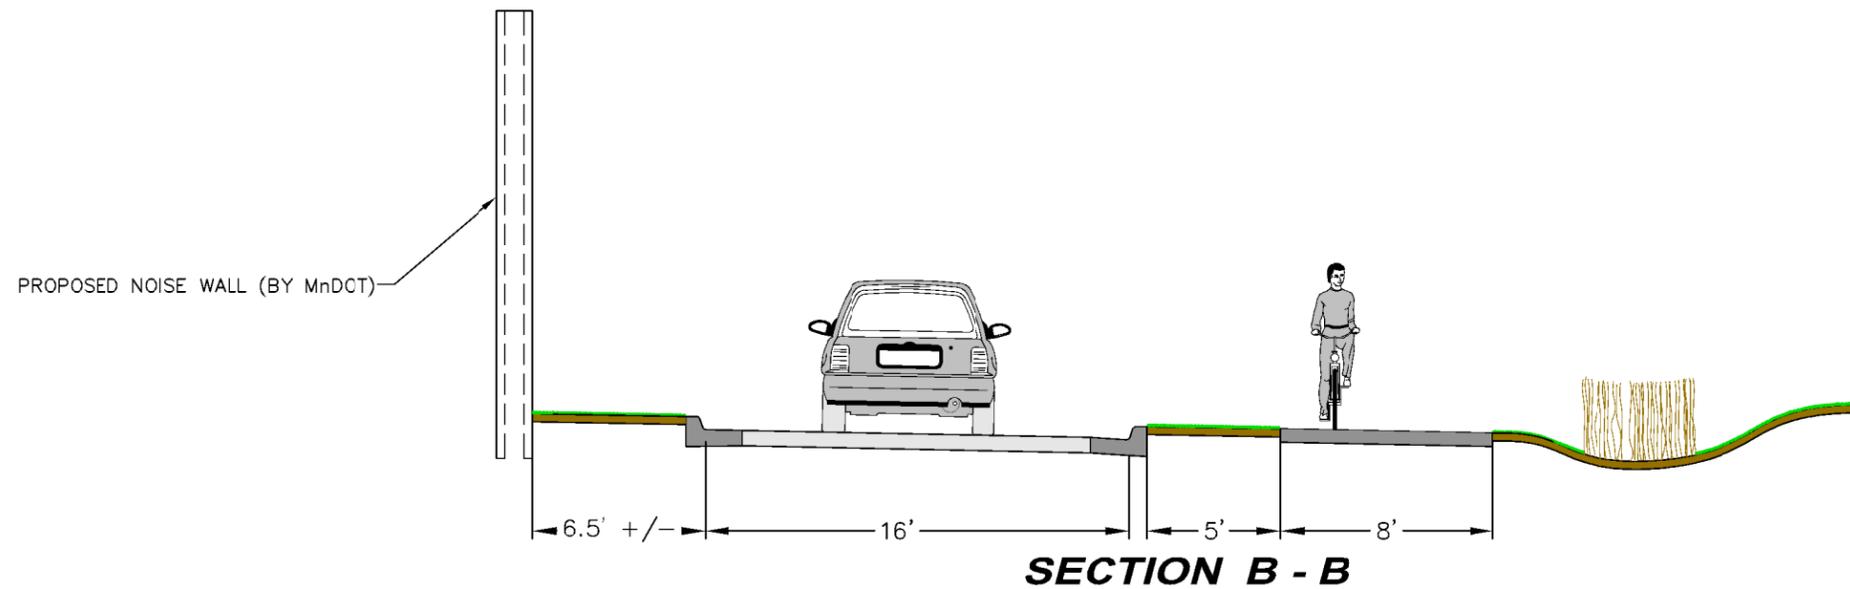


E. BLOOMINGTON FREEWAY - TYPICAL SECTIONS

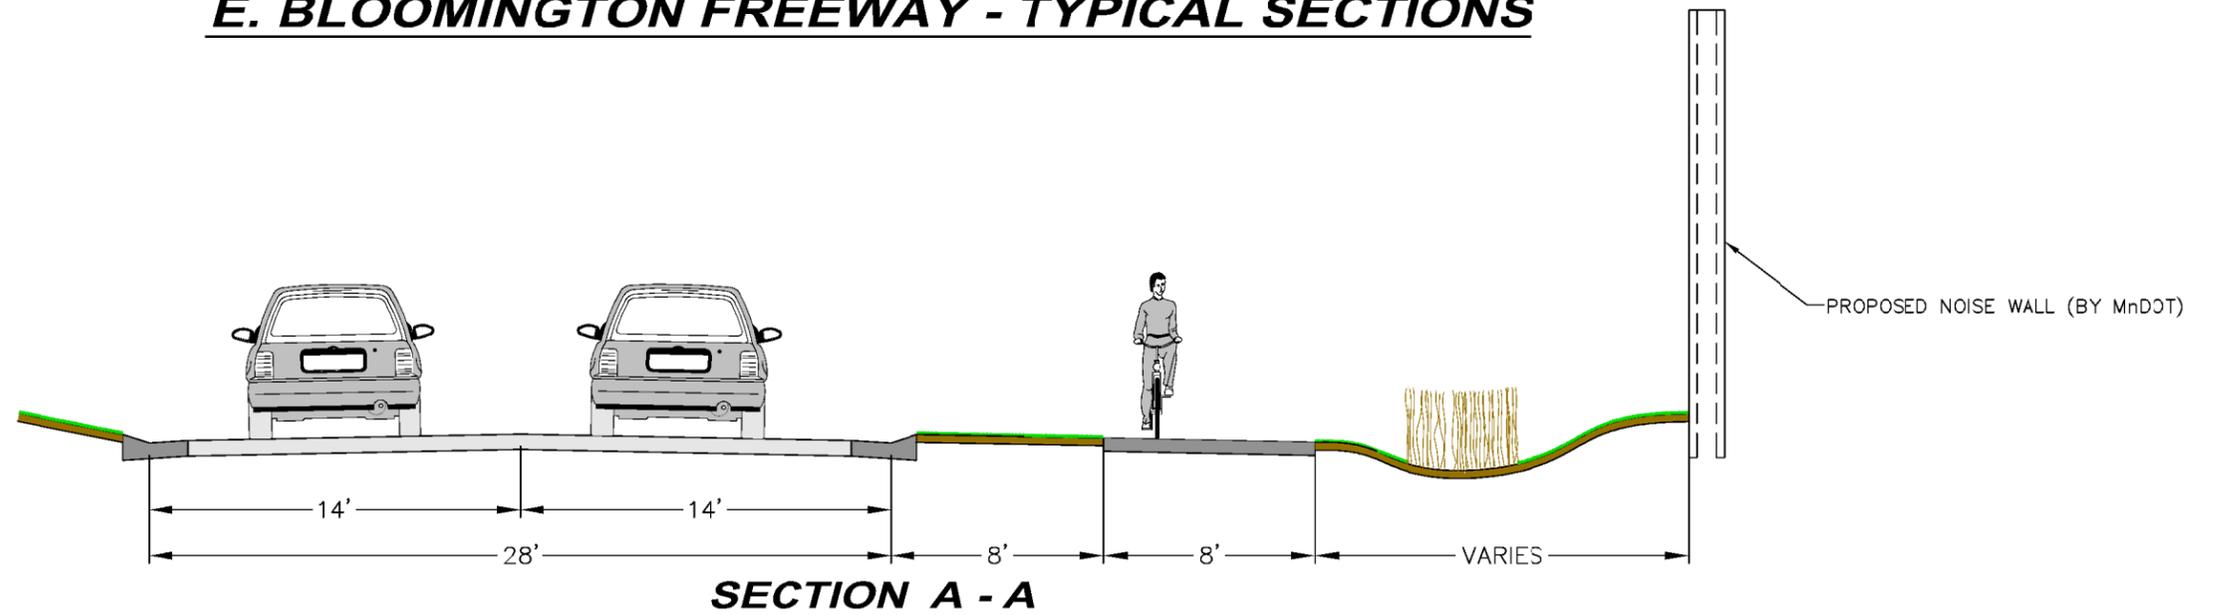

IF YOU HAVE ANY QUESTIONS REGARDING THIS PROJECT, PLEASE CONTACT:
 CECILIO SANTANA AT 952-563-4860 OR CSANTANA@BLOOMINGTONMN.GOV
 IF YOU HAVE ACCESS TO EMAIL, PLEASE CONSIDER SIGNING UP FOR E-SUBSCRIBE AT:
[HTTP://WWW.BLOOMINGTONMN.GOV/WEB_APPS/ESUBSCRIBE/ESUBSCRIBE.HTM](http://www.bloomingtonmn.gov/web_apps/esubscribe/esubscribe.htm)
 THIS IS A SERVICE THAT NOTIFIES YOU WHEN UPDATES ARE MADE TO THE PROJECT WEBSITE.

Drawing name: H:\PROJECTS\2018-2019-201 East Bloomington Freeway\Code Files\18-201 Presentation.dwg --- Printed: Jun 28, 2019 --- 10:54am