
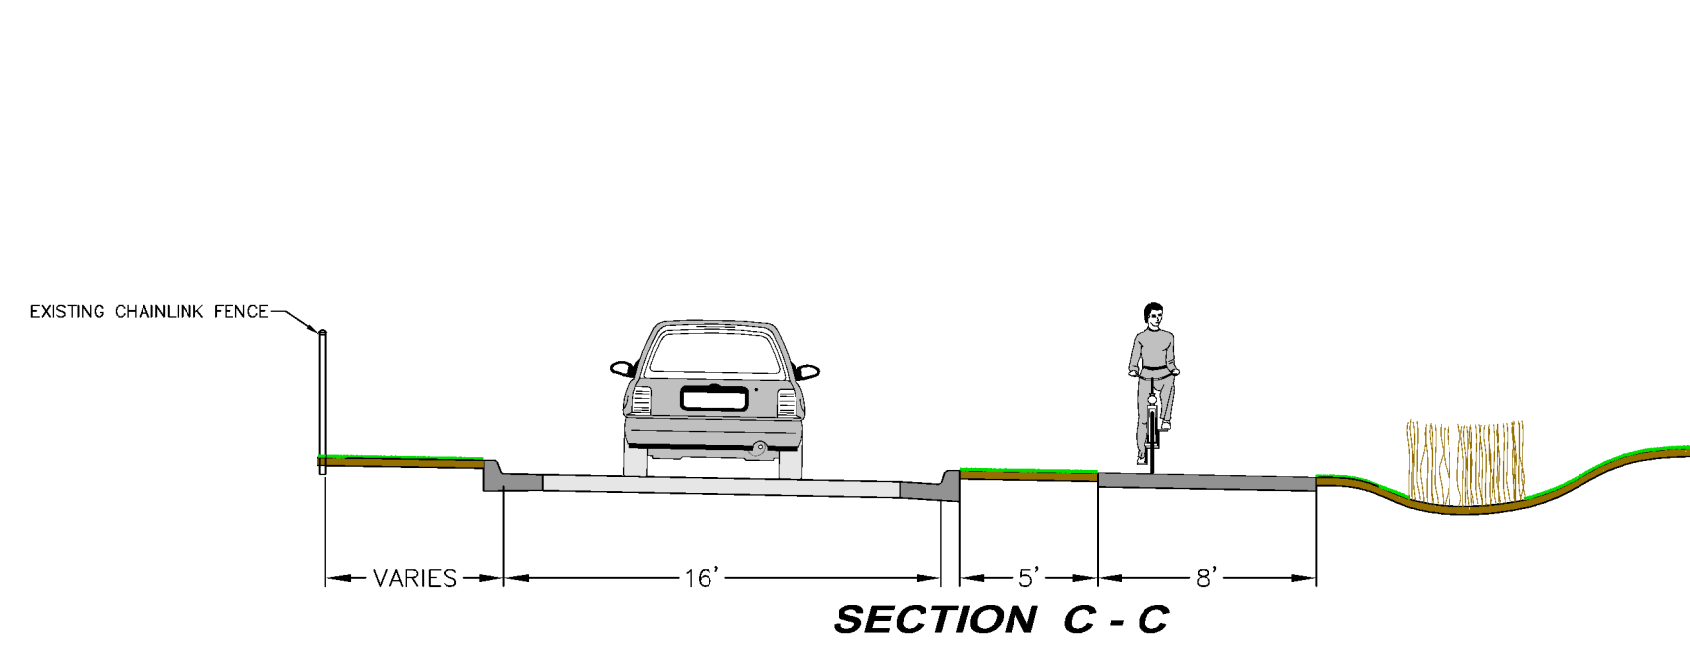
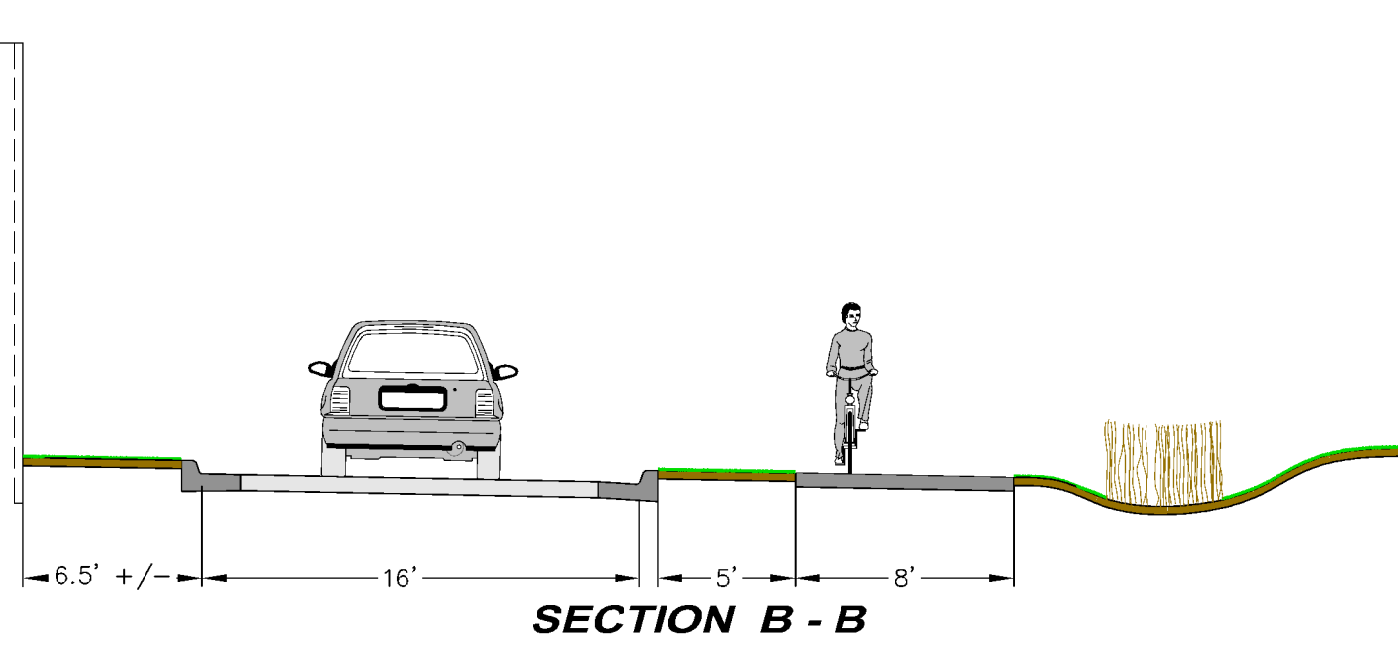


E. BLOOMINGTON FREEWAY
FROM W. 10TH STREET TO W. 99TH STREET

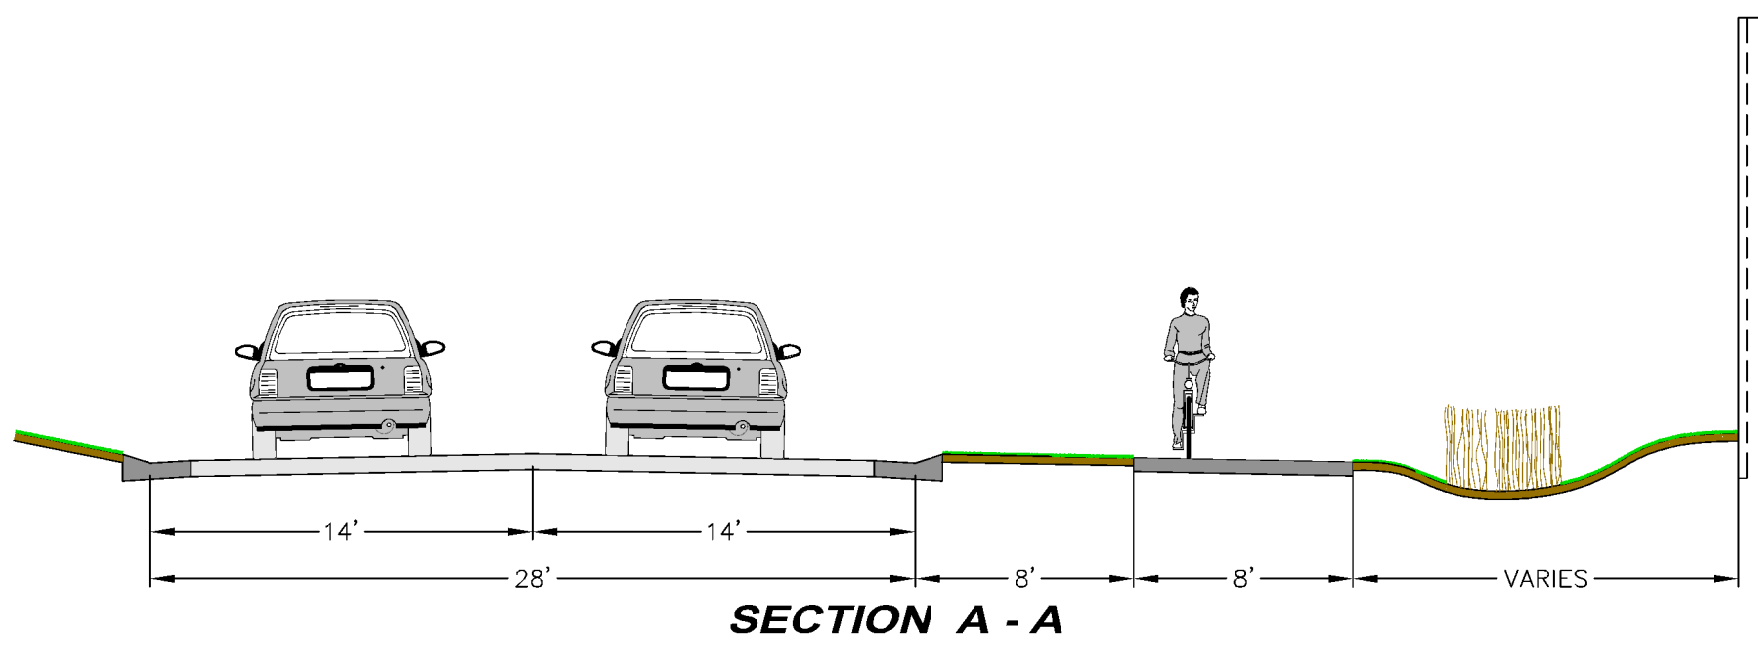

LEGEND

PROPOSED ROADWAY
PROPOSED CONCRETE WALK / DRIVEWAYS
PROPOSED CONCRETE MEDIAN
PROPOSED BITUMINOUS SIDEWALK
PROPOSED NOISEWALL (Constructed By MnDot)

IF YOU HAVE ANY QUESTIONS REGARDING THIS PROJECT, PLEASE CONTACT:
CICILIO SANTANA AT 953-563-4860 OR CSANTANA@BLOOMINGTONMN.GOV
IF YOU HAVE ACCESS TO EMAIL, PLEASE CONSIDER SIGNING UP FOR E-SUBSCRIBE AT:
[HTTP://WWW.BLOOMINGTONMN.GOV/REG_APPS/CIVILSERVICE/CSUBSCRIBE.PHTM](http://www.bloomingtonmn.gov/REG_APPS/CIVILSERVICE/CSUBSCRIBE.PHTM)
THIS IS A SERVICE THAT NOTICES YOU WHEN UPDATES ARE MADE TO THE PROJECT WEBSITE.