



Drawing name: H:\PROJECTS\2022-202 Normandale-98th Safety Improvement\Cad Files\Presentation (9-28-21).dwg -- Printed: Apr 07, 2022 -- 10:09am

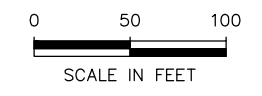

LEGEND

	PROPOSED ROADWAY
	PROPOSED CONCRETE SIDEWALK
	PROPOSED CONCRETE MEDIAN
	PROPOSED BITUMINOUS SIDEWALK
	PROPOSED GRASS AREA
	PROPOSED SIGNAL REPLACEMENT
	EXISTING RIGHT-OF-WAY

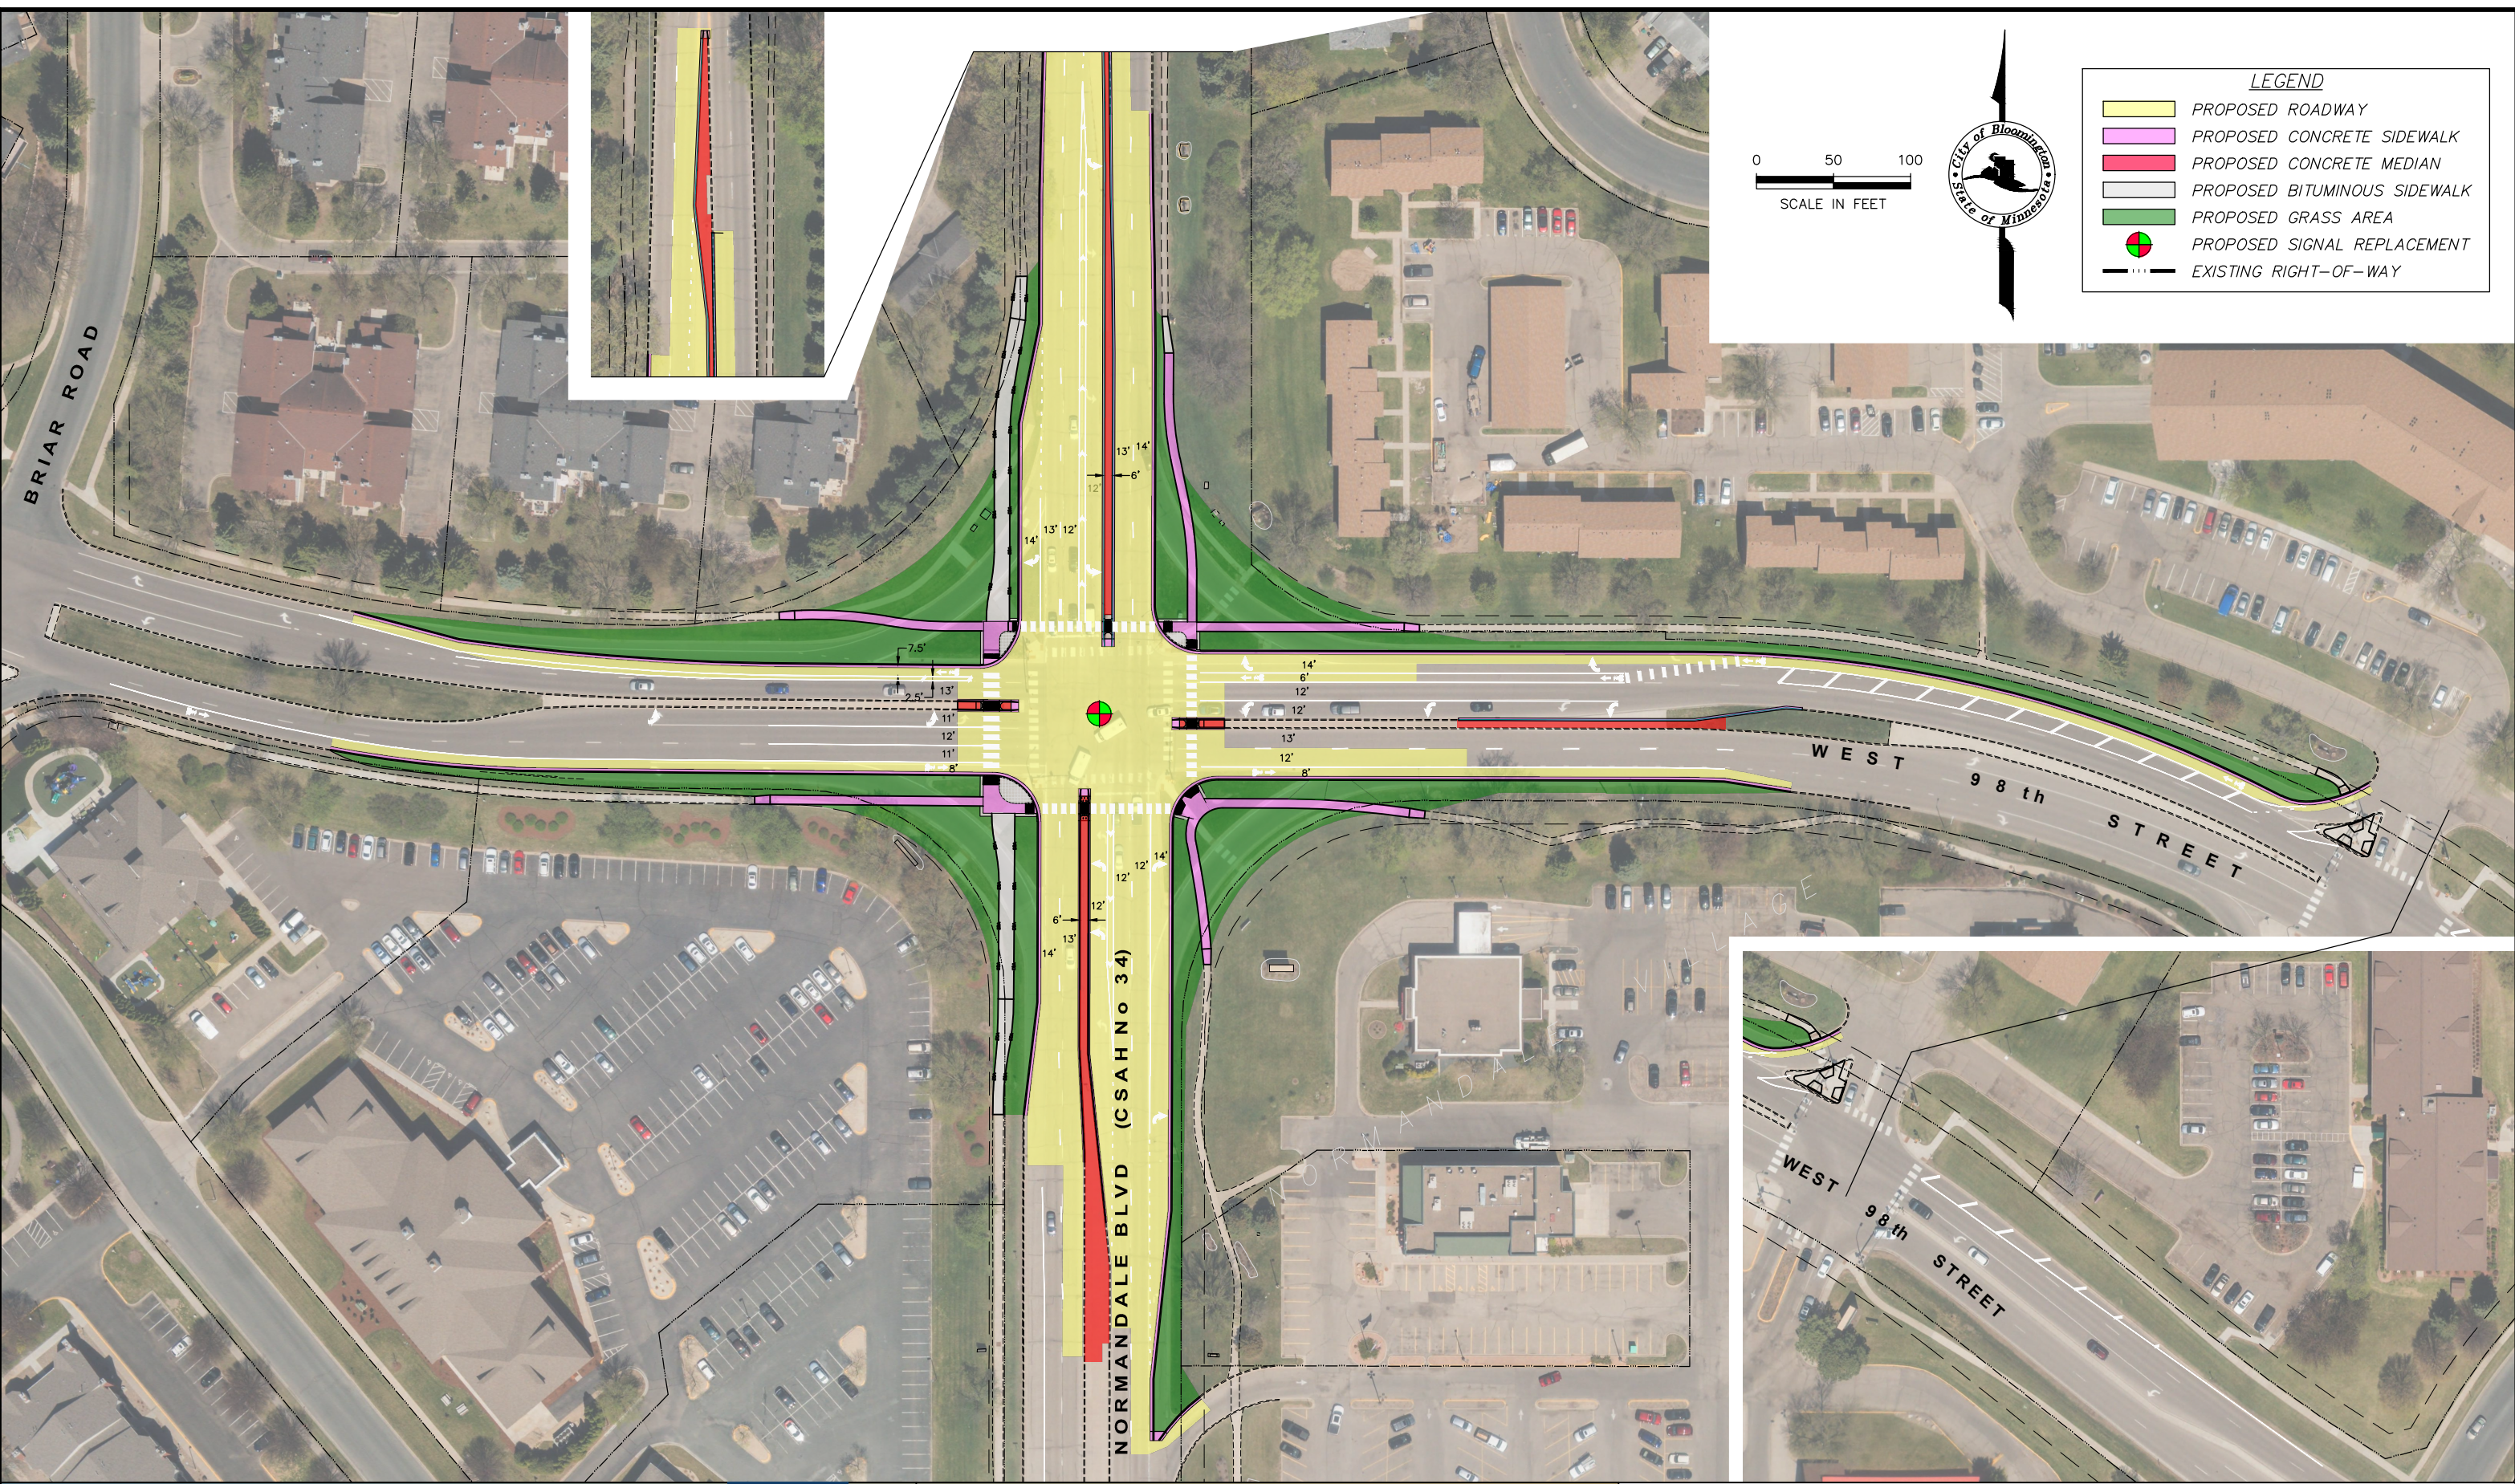

1700 W 98TH ST.
BLOOMINGTON MN 55431
PHONE (952) 563-8700



ENGINEERING DIVISION
PUBLIC WORKS DEPARTMENT

***NORMANDALE BOULEVARD (CSAH 34)
& W. 98TH STREET***
CITY PROJECT: 2022-202, SP 107-020-071, SP 027-634-010
PROJECT OVERVIEW