


South Loop Sanitary Sewer Capacity Improvement Project Phasing

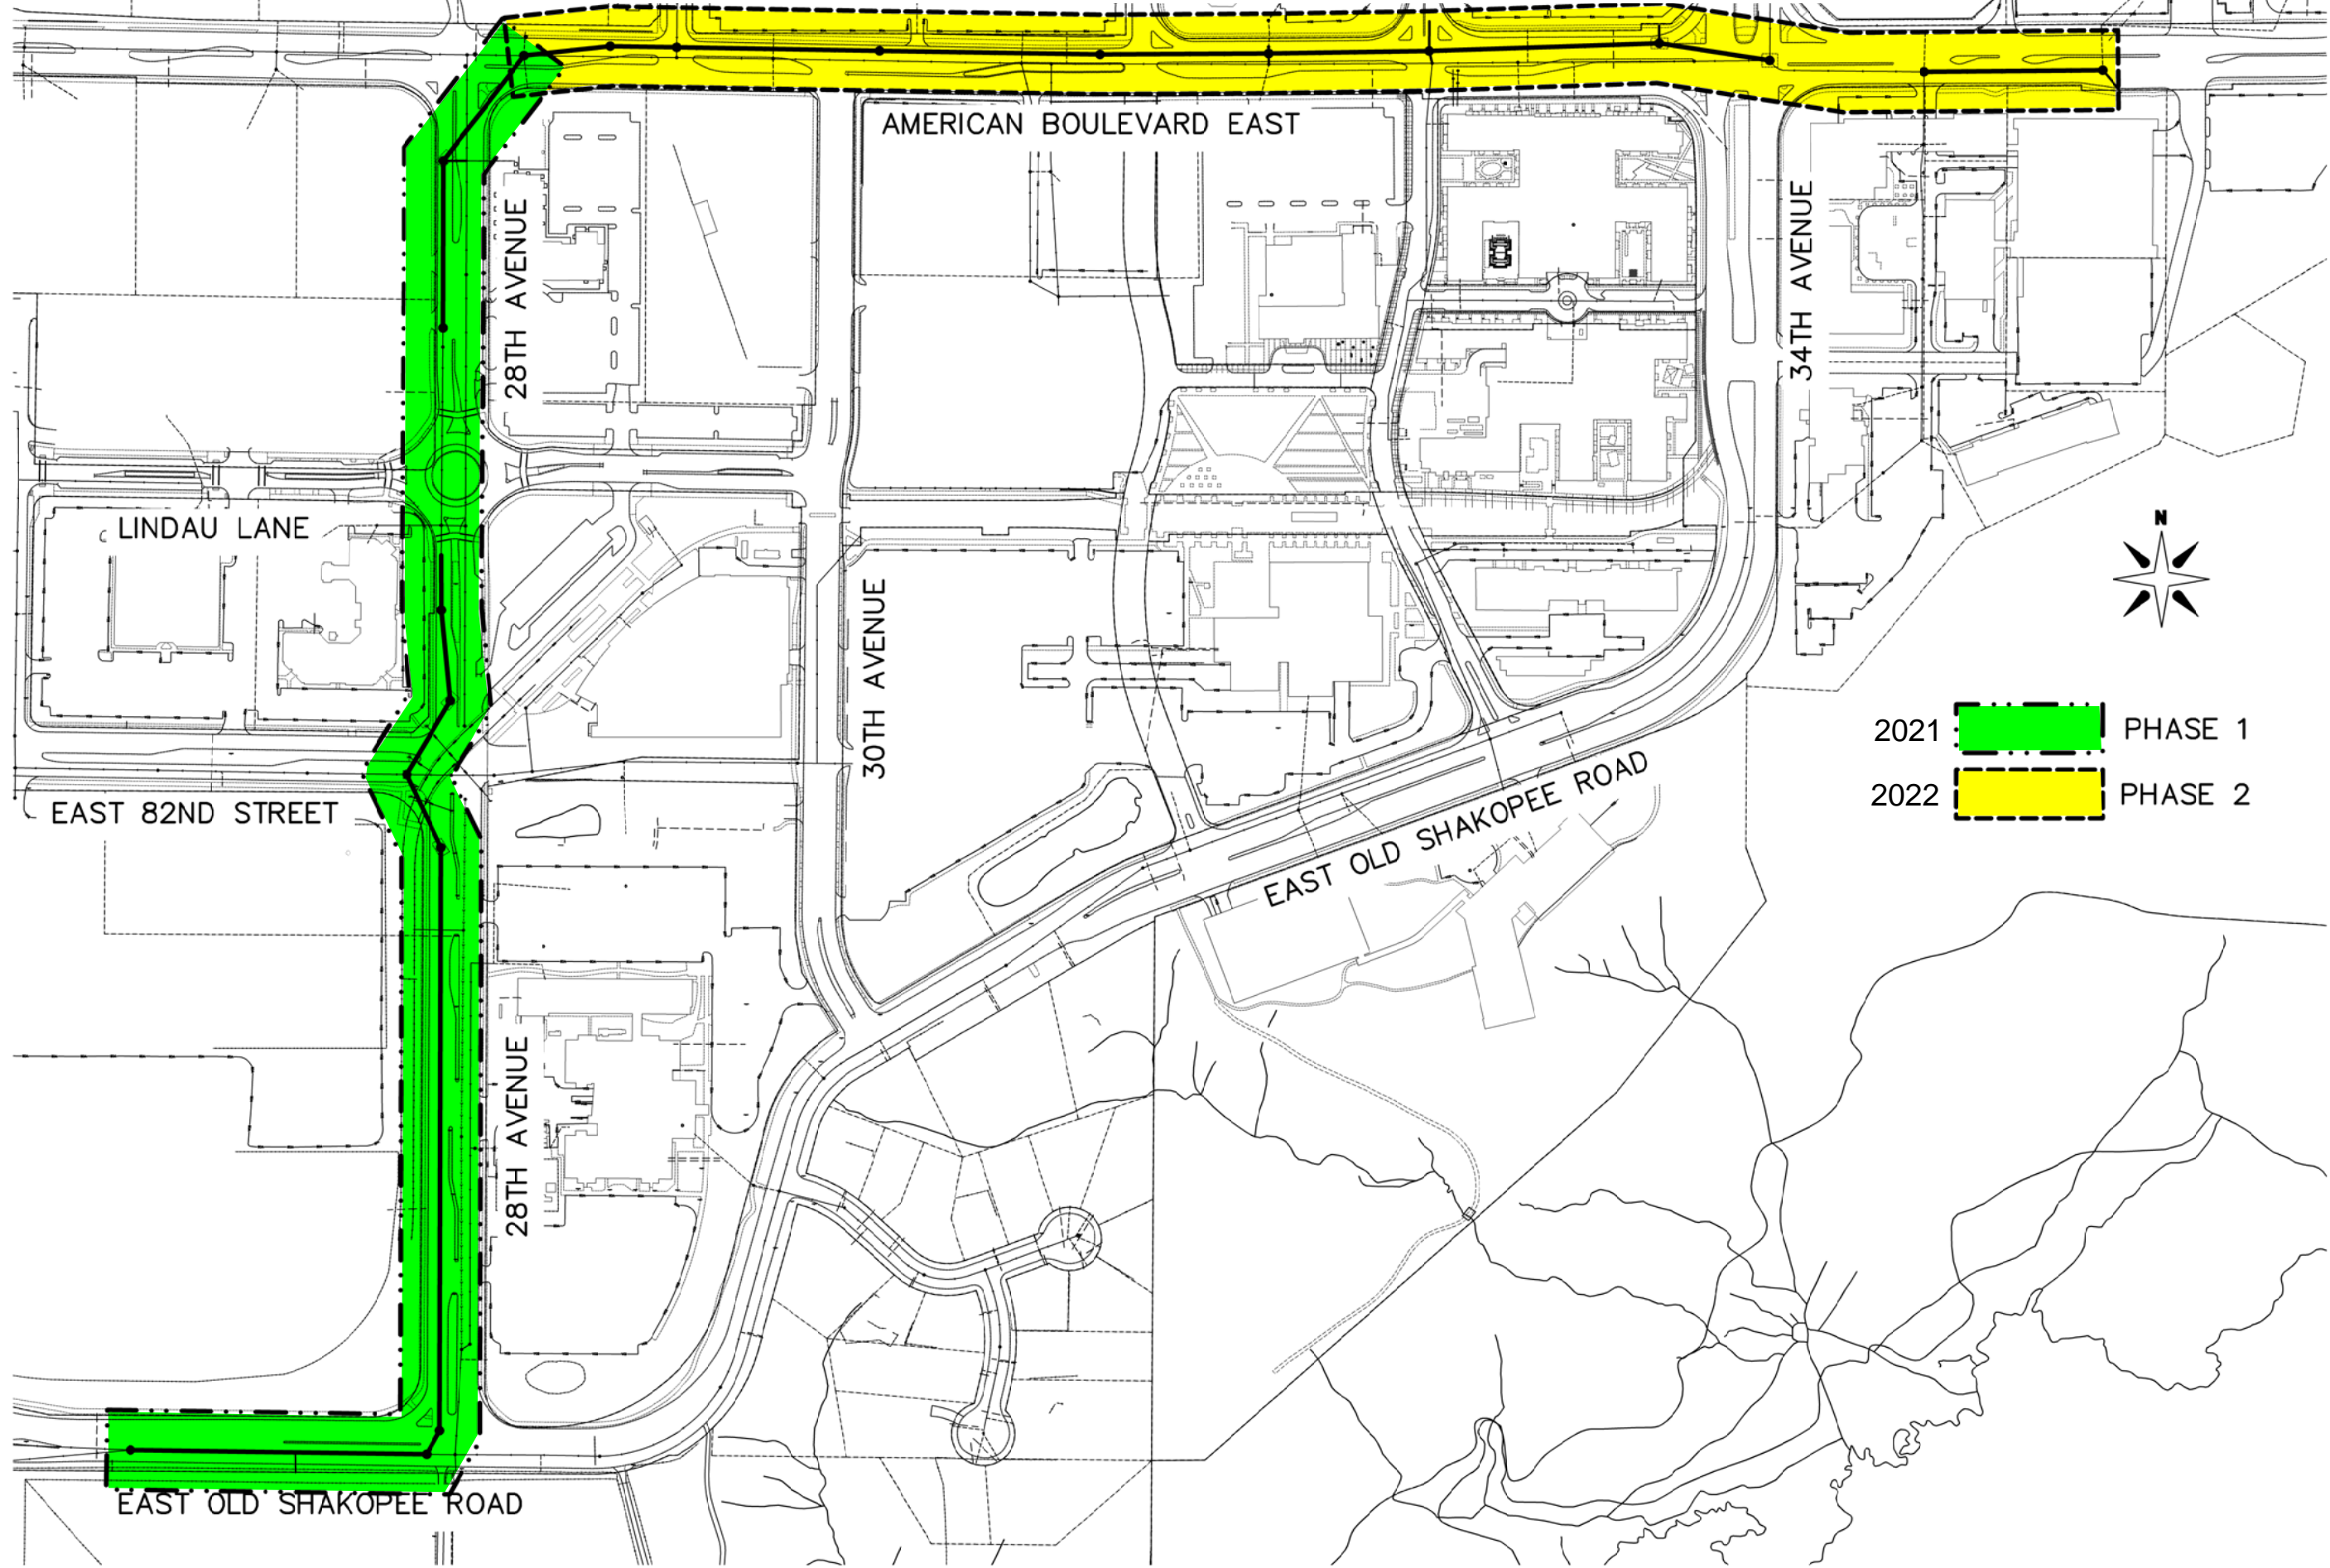

2021 PHASE 1
 2022 PHASE 2

Drawing name: H:\PROJECTS\2019\501 28th Avenue Sanitary Sewer Capacity Improv\Cad Files\Pipeworks.dwg --- Printed: Oct 16, 2020 -- 10:19am

STREET ...

CITY OF
BLOOMINGTON
 MINNESOTA
 ENGINEERING DIVISION
 PUBLIC WORKS DEPARTMENT
 ###

REVISIONS	
DATE	DESCRIPTION

I HEREBY CERTIFY THAT THIS PLAN WAS PREPARED BY ME OR UNDER MY DIRECT SUPERVISION AND THAT I AM A FULLY LICENSED PROFESSIONAL ENGINEER UNDER THE LAWS OF THE STATE OF MINNESOTA.
 ### LIC. # ### DATE ###

DRAWN: XXX
 CHECKED: ###
 APPROVED: ###
 SHEET: ### OF ###