



# INTERSTATE 35W & MINNESOTA RIVER

## Project Goals

- Improved Accessibility
- Improved Safety and Mobility
- Upgraded Bridges and Pavement

## Project Schedule

- Preliminary Geometric Layout Approved: - August 2016
- Municipal Consent: - Spring 2017
- Environmental Documentation Complete: - Spring 2017
- Prepare Design-Build RFP: - December 2017
- Release RFP: - January 2018
- Design-Build Letting: - May 2018

## Project Scope

- Improve ramp connections at Black Dog Road,
- Extend Truck Climbing Lane south to the entrance ramp from Cliff Road,
- Provide full width outside shoulders,
- Raise elevation of I-35W between Cliff Road and Black Dog Road,
- Replace Bridge on I-35W over Minnesota River, and
- Replace Bridges on I-35W over 106<sup>th</sup> Street
- Construct Trail Connection from Black Dog Road to Lyndale Avenue.

Typical Bridge Section

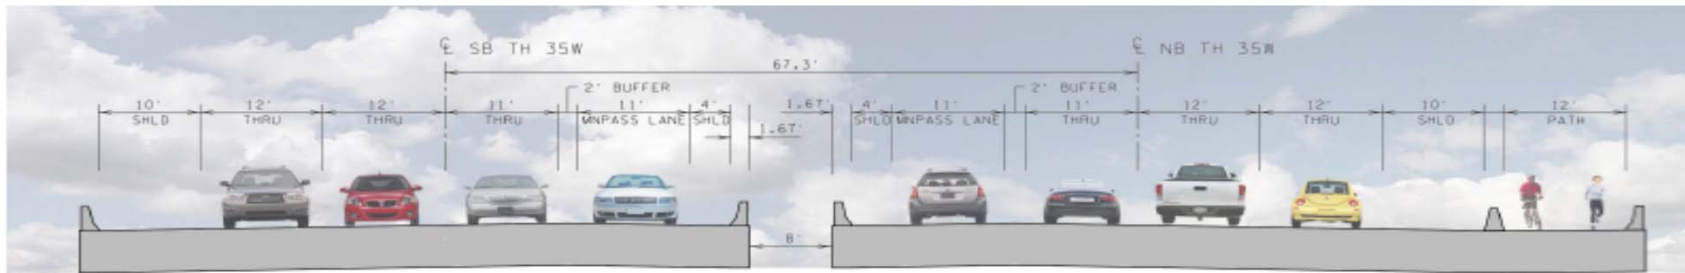


Figure 2.3 Typical Bridge Section

Typical Roadway Section

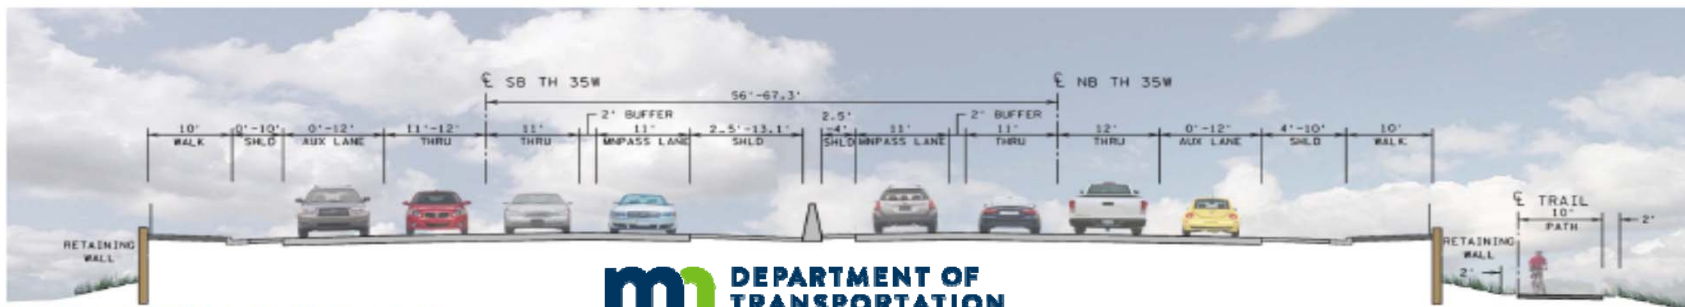


Figure 2.4 Typical Roadway Section

**Project Contact**  
 Scott Pederson  
 Metro District Project Manager  
[Scott.Pederson@state.mn.us](mailto:Scott.Pederson@state.mn.us)  
 651-234-7726



Project Webpage: <http://www.dot.state.mn.us/designbuild/i35w-mn-river-bridge/index.html>

Note: Illustrations are diagrammatic and are shown for dimensional purpose only.