


Drawing name: H:\PROJECTS\2010\2010-102\CAD FILES\90th (West)\dwg\90th St. Striping Layouts.dwg --- Printed: May 19, 2010 -- 10:34am

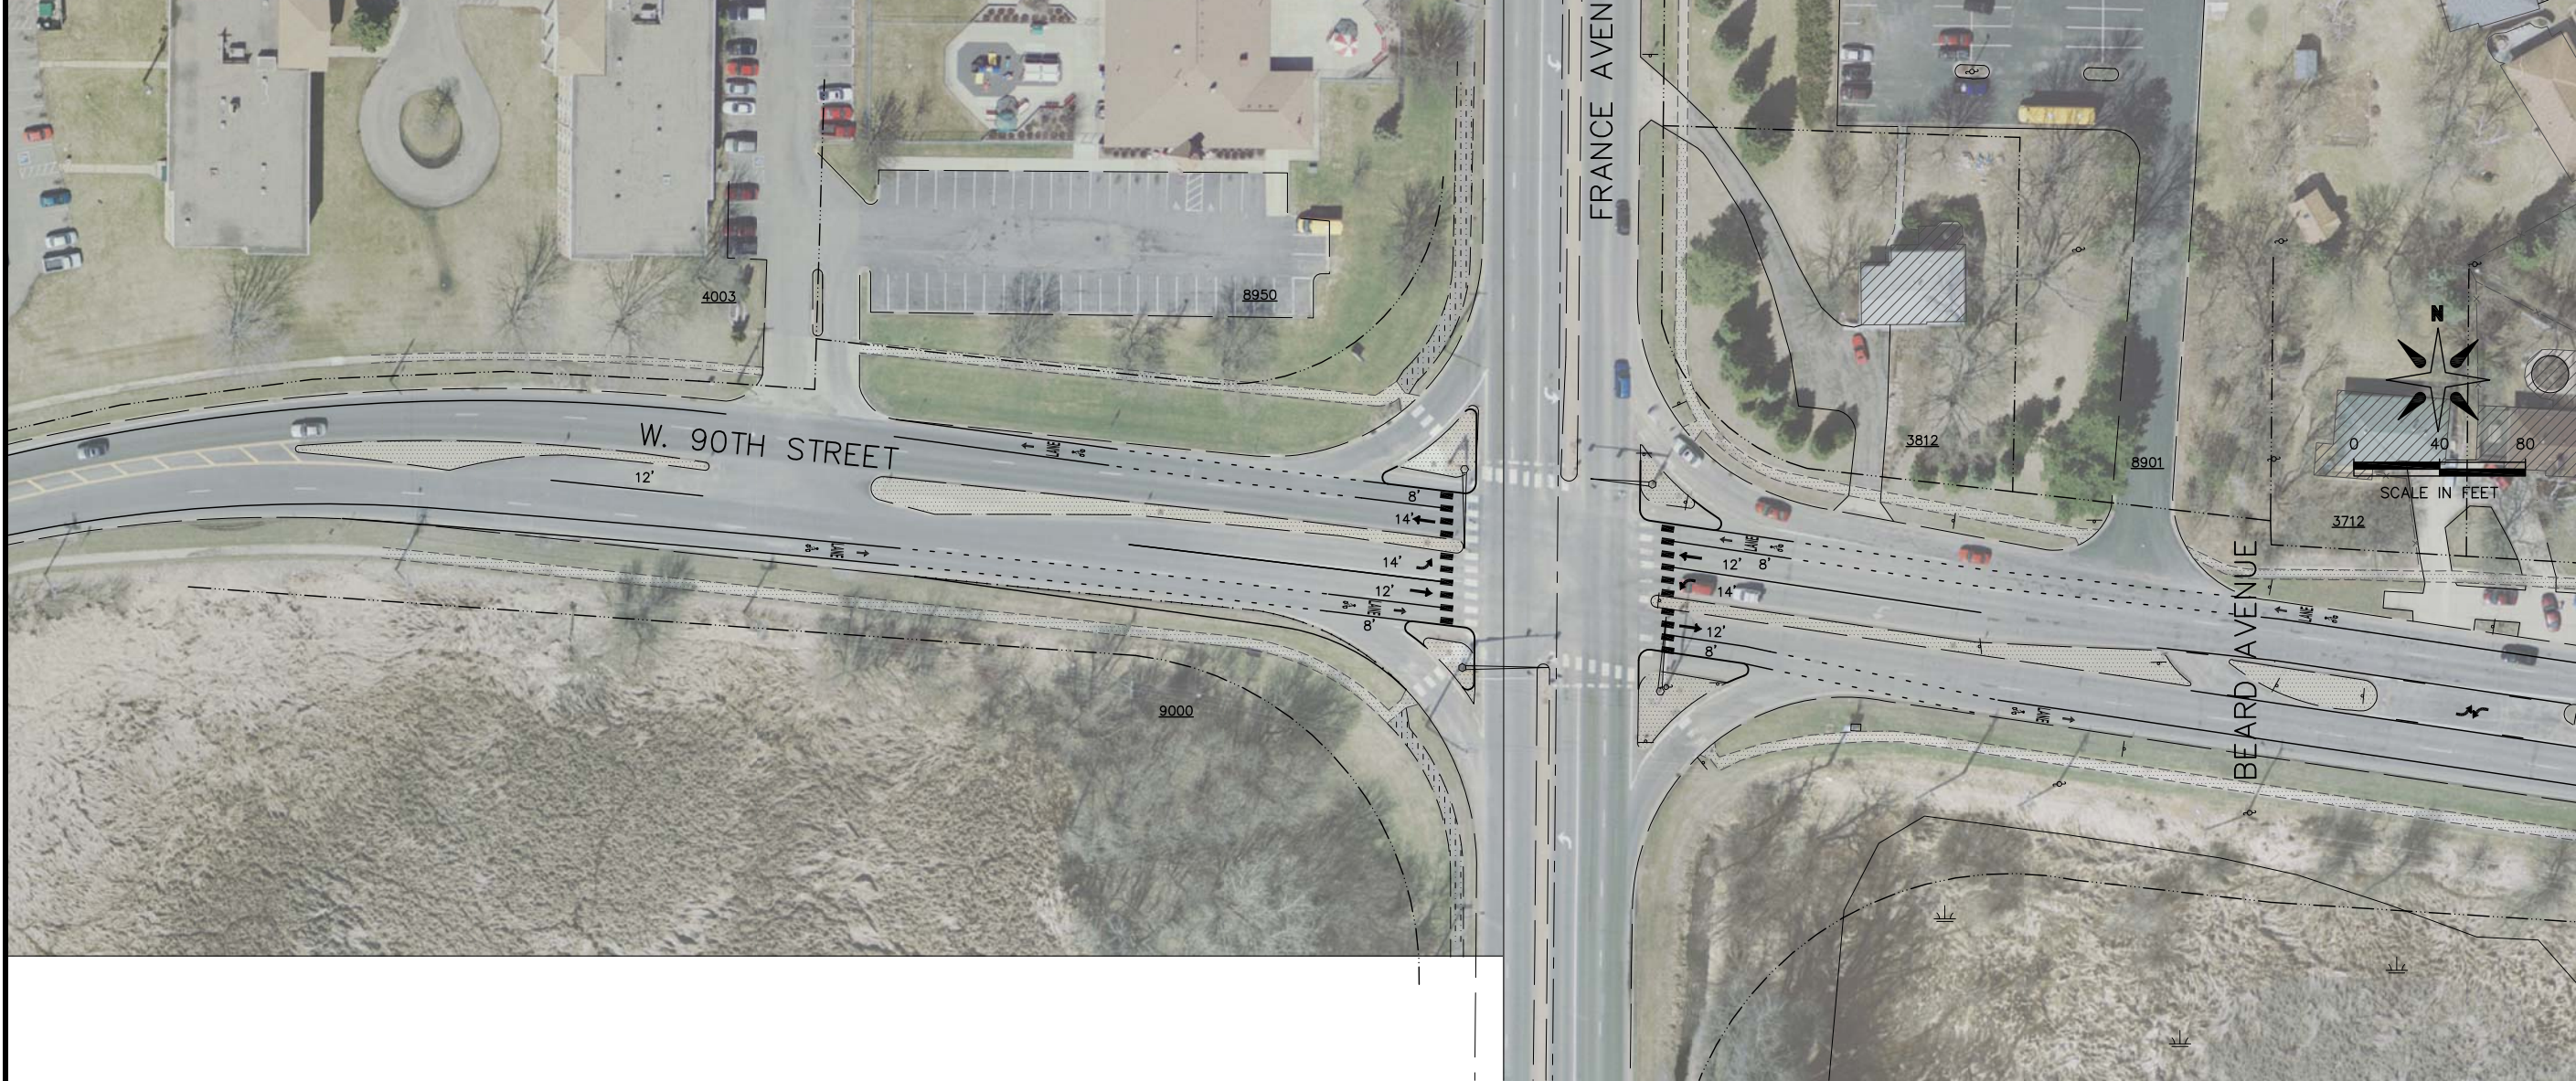

ADT 12,700
 Speed 85% 52.4 MPH

DATE	DESCRIPTION	BY

I HEREBY CERTIFY THAT THIS PLAN WAS PREPARED BY ME OR UNDER MY DIRECT SUPERVISION AND THAT I AM A DULY LICENSED PROFESSIONAL ENGINEER UNDER THE LAWS OF THE STATE OF MINNESOTA.

JULIE M . LONG
 LIC. # 25847 X/XX/XX
 DATE

DRAWN: KBO
 CHECKED: JML
 APPROVED: JML
 SHEET: --- OF 000

CITY OF BLOOMINGTON
 MINNESOTA
 ENGINEERING DIVISION
 PUBLIC WORKS DEPARTMENT

1705 W. 85TH ST.
 BLOOMINGTON, MN 55401
 PHONE (952) 563-3700

2010-102 STREET IMPROVEMENT PROJECT

INTERSECTION RECONFIGURATION
 W. 90TH STREET & FRANCE AVENUE:
 THE INTERSECTION OF W. 90TH STREET
 AND FRANCE AVENUE