



Overhead services

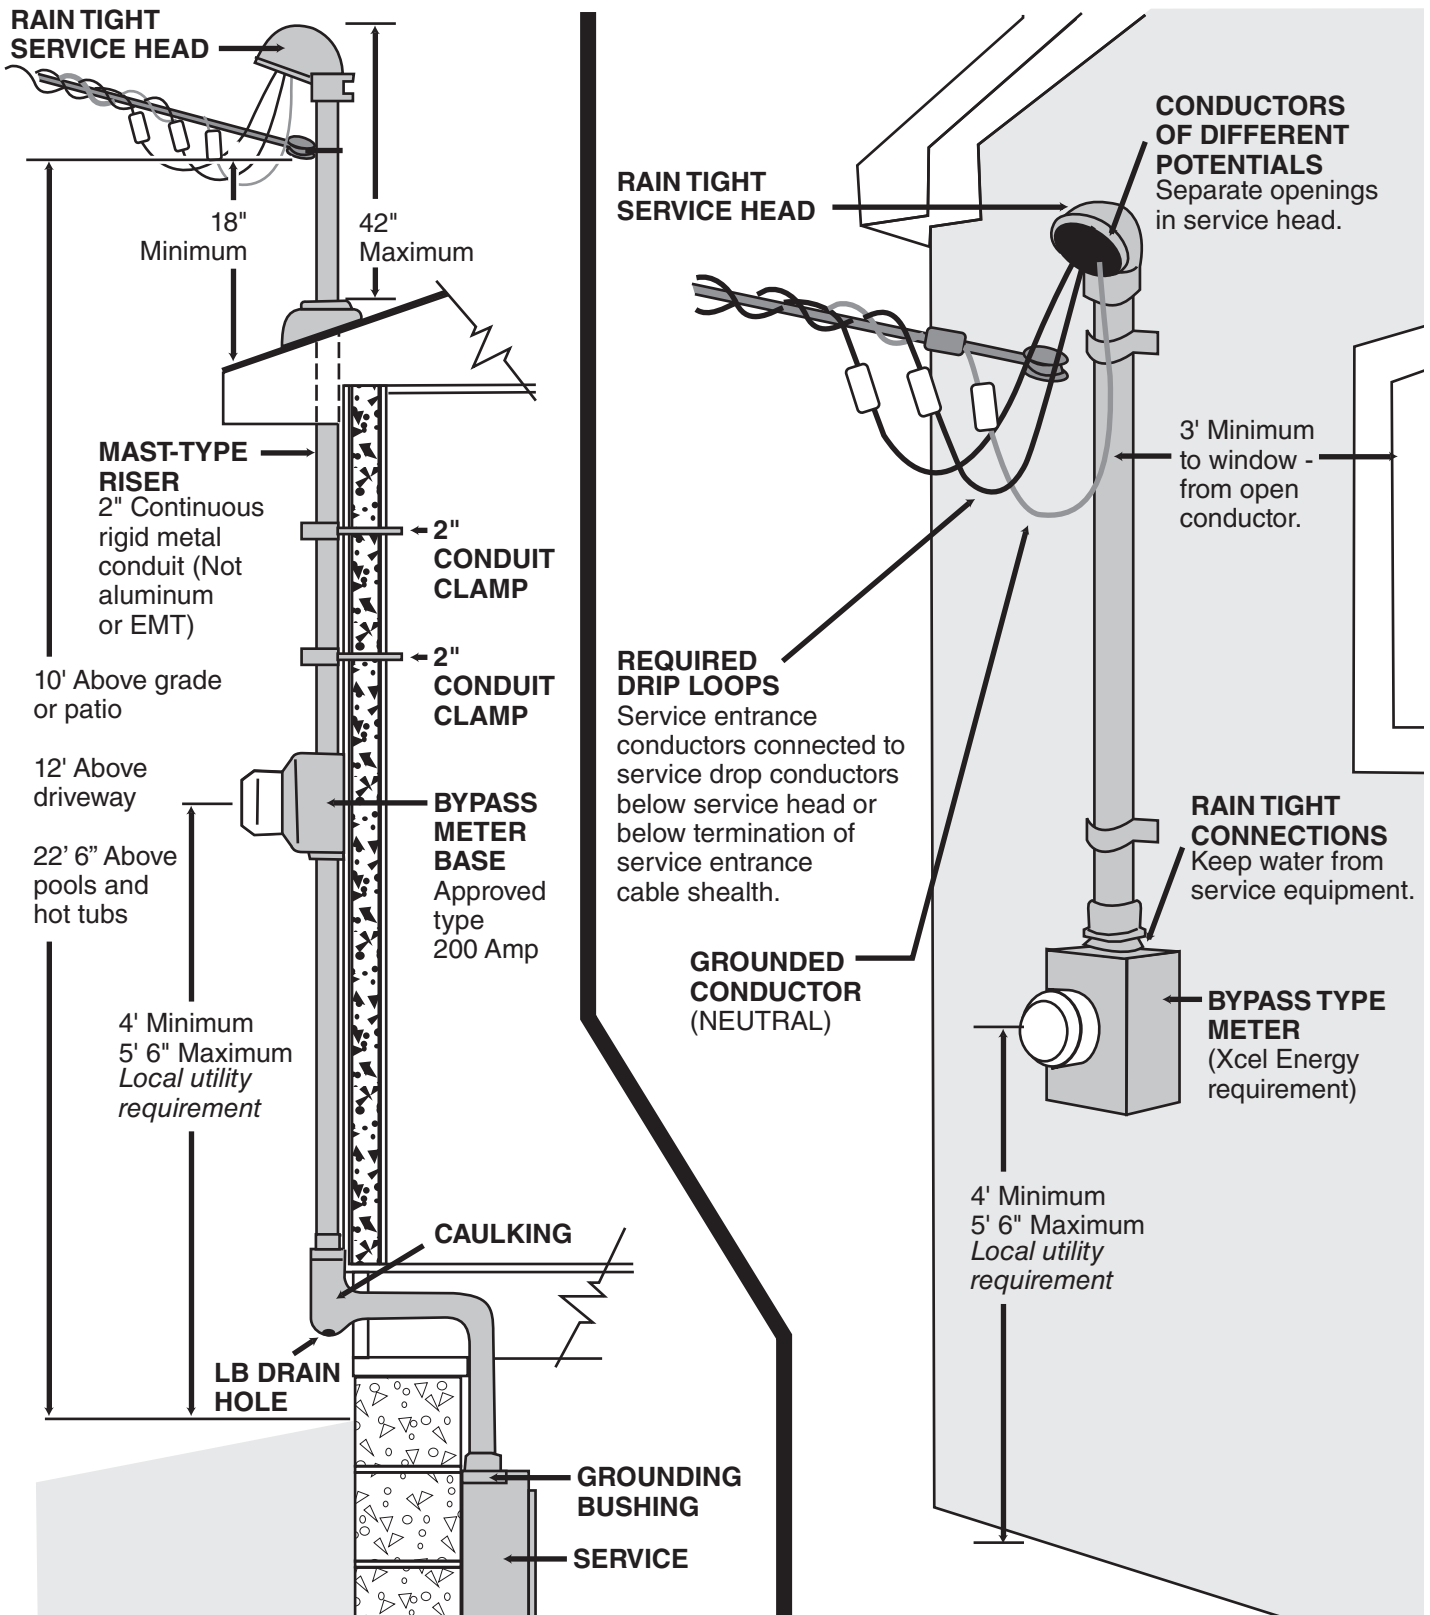

Service panel

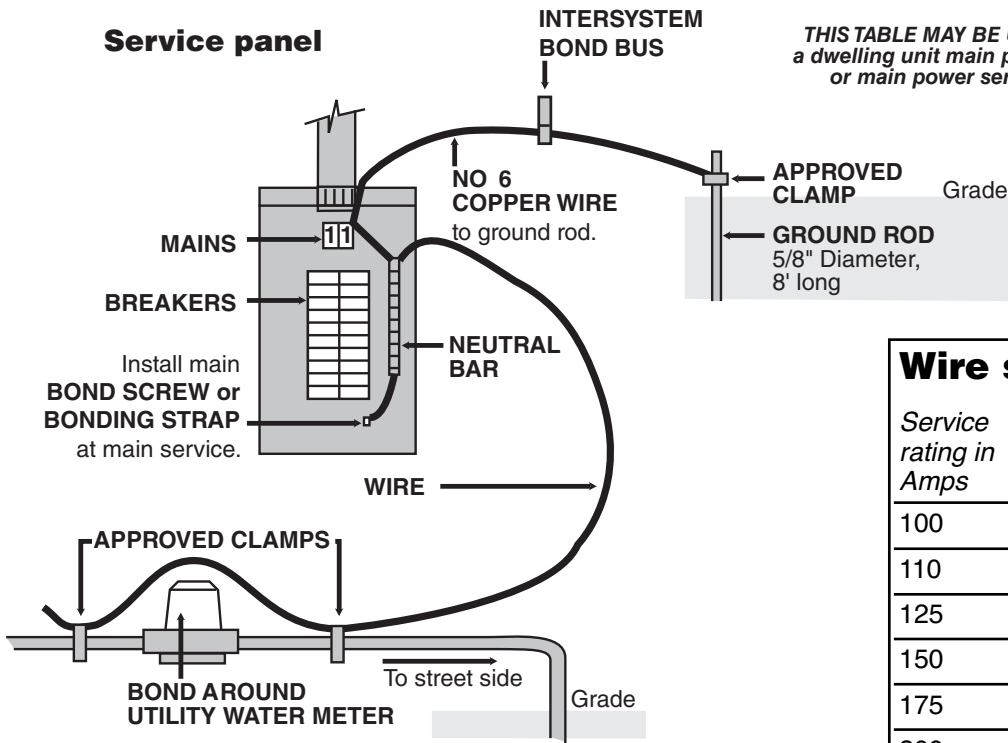

THIS TABLE MAY BE USED FOR a dwelling unit main power feed or main power service ONLY.

Wire size Table 310-16

Service rating in Amps	Copper	Aluminum and copper-clad aluminum	Ground wire size
100	4	2	6
110	3	1	6
125	2	1/0	6
150	1	2/0	6
175	1/0	3/0	4
200	2/0	4/0	4

Service panel with required disconnect

the service entrance conductors are installed more than 5 feet from point of entrance into house.

