
86TH STREET FROM PENN AVENUE TO I-35W


Option 1: Three-Lane with 5 foot Bike Lanes

- 44' Roadway Width (same as existing)
- Center Left-Turn Lane
- 5' Bike Lane (less than standard width) each direction
- No On-Street Parking
- Sidewalk on Both Sides of 86th Street

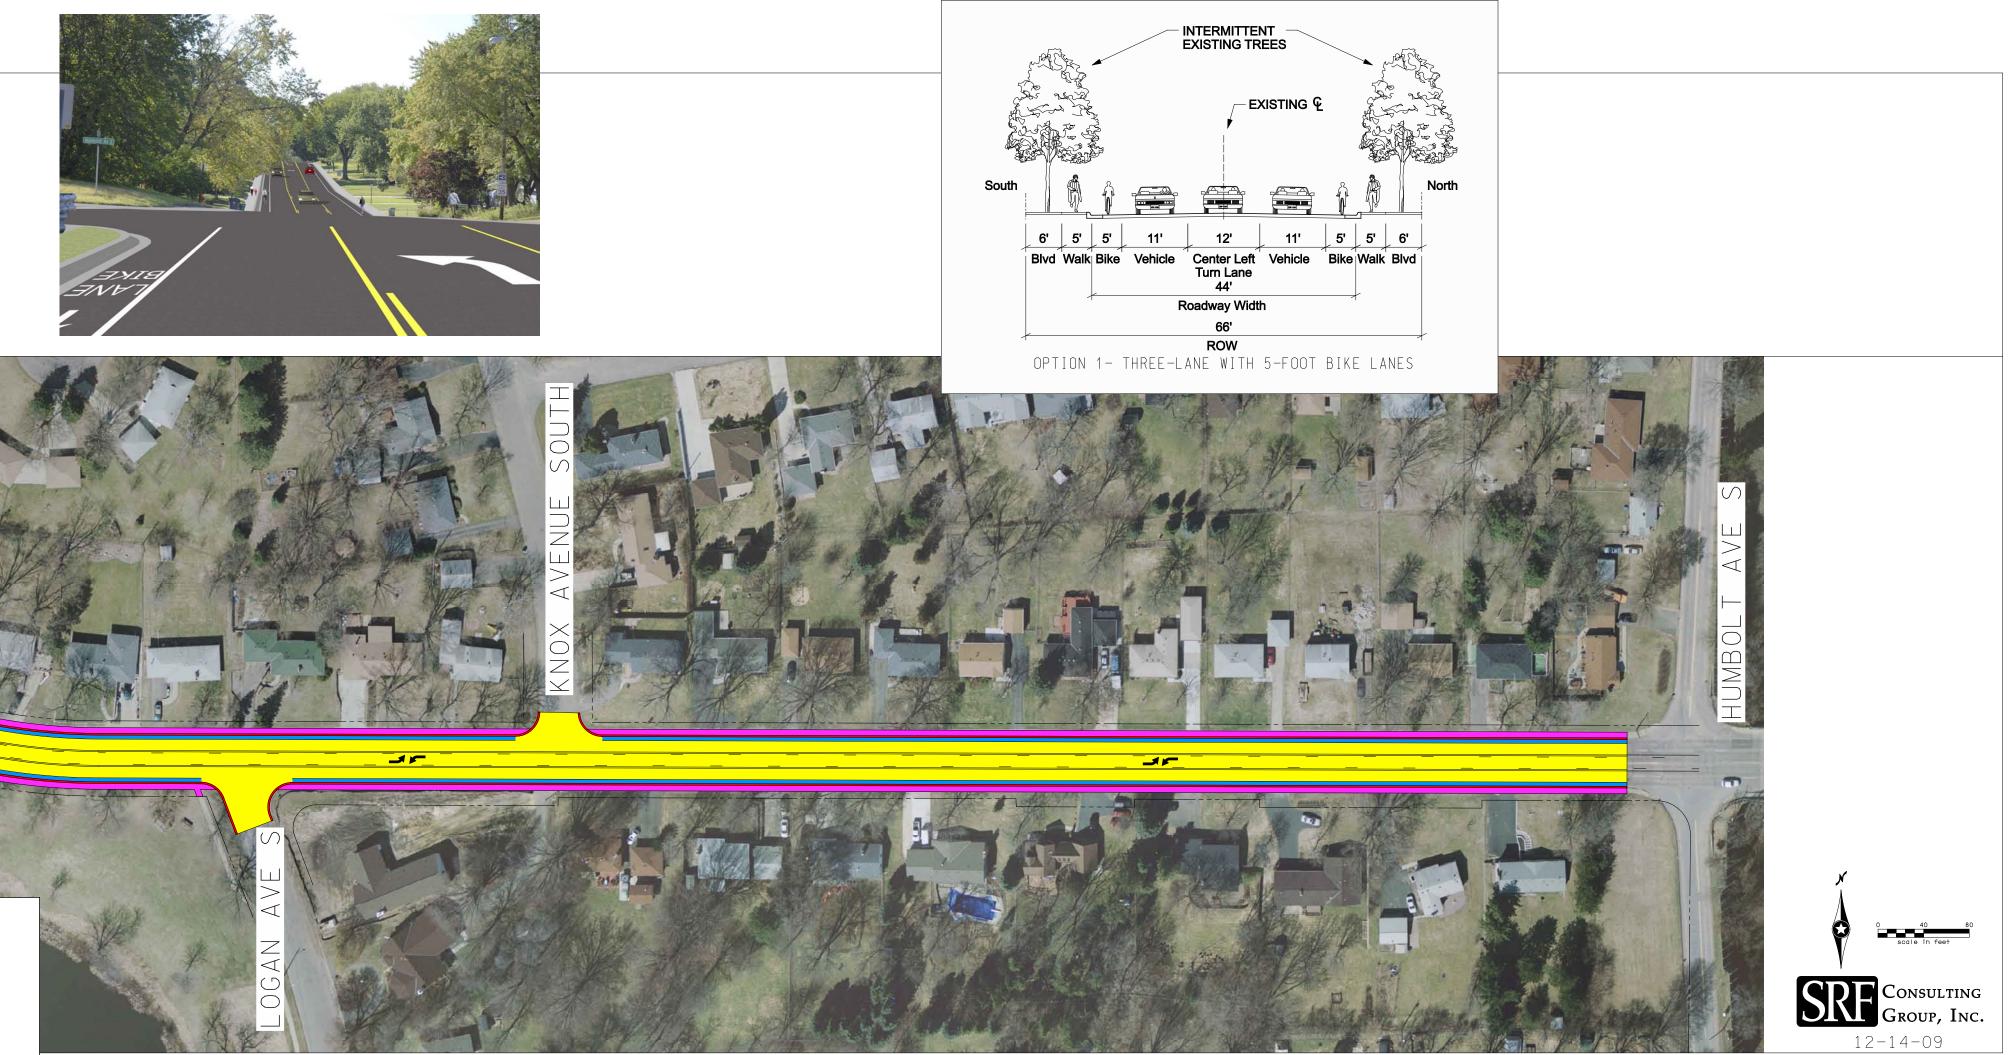





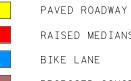

LEGEND

RAISED MEDIANS & CURBS BIKE LANE PROPOSED CONCRETE SIDEWALK EXISTING CONCRETE SIDEWALK

---- EXISTING RIGHT OF WAY