


A. G. BOGEN COMPANY'S EDGEWOOD ADDITION

HENNEPIN COUNTY, MINN.

MAY-1952

EGAN, FIELD & NOWAK
Engineers & Surveyors

SCALE : 1 IN. = 100 FT.

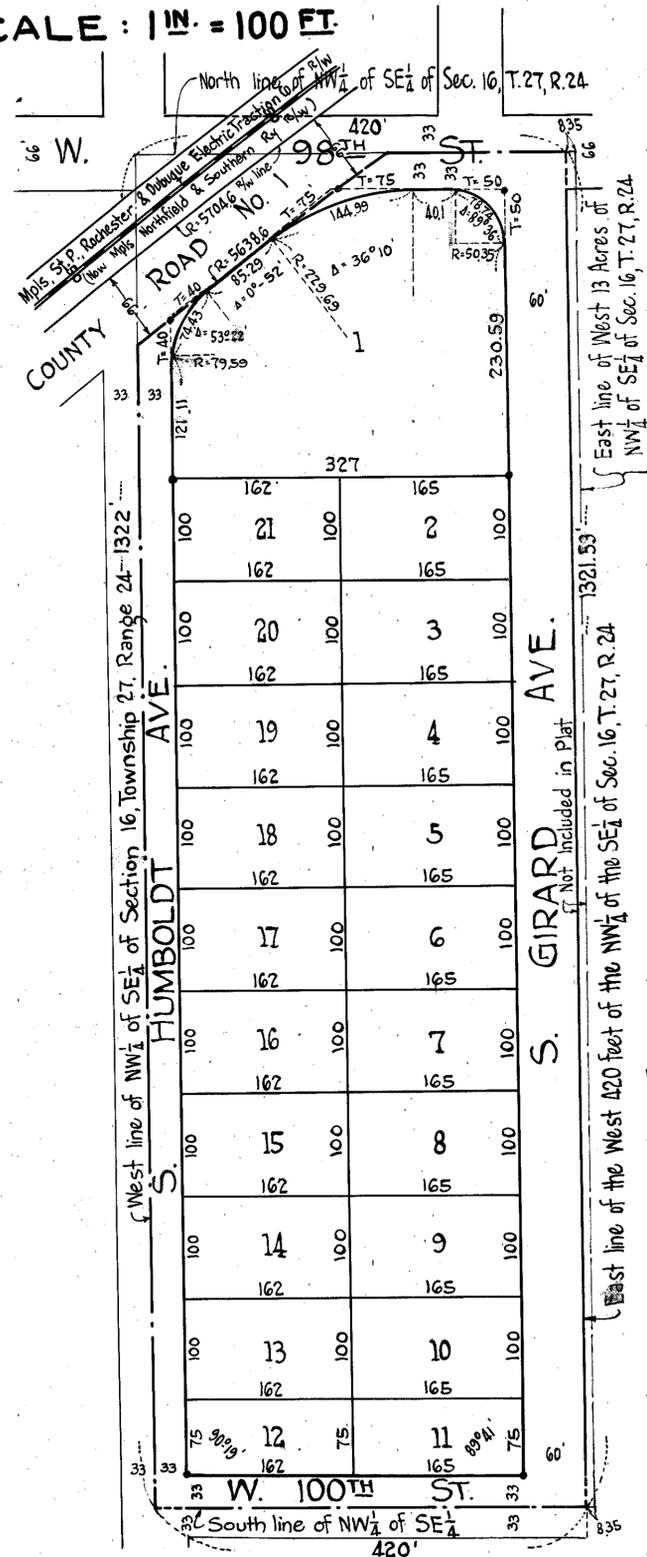

Know all men by these presents that Arne G. Bogen and Sigrid Bogen, his wife, owners and proprietors, of the following described property situate in the State of Minnesota and County of Hennepin town:- The West 420 feet of the Northwest 1/4 of the Southeast 1/4 of Section 16, Township 27, Range 24, except that part thereof lying Northwesterly of a line parallel with and 66 feet Southeasterly from, measured at a right angle to, the Southeasterly line of the Minneapolis, St. Paul, Rochester & Dubuque Electric Traction Company right of way (now Minneapolis, Northfield & Southern Railway). Have caused the same to be surveyed and platted as A. G. Bogen Company's Edgewood Addition and do hereby donate and dedicate to the public for the public use forever the streets and avenues shown on the annexed plat. In witness, whereof, we have hereunto set our hands and seals this ___ day of _____ A. D. 1952.

In Presence of:-

Signed :-

_____ } As to Arne G. Bogen and Sigrid Bogen
_____ } (Seal)

State of Minnesota } s.s.
County of Hennepin } On this ___ day of _____ A. D. 1952, before me, a Notary Public, within and for said County and State, personally appeared Arne G. Bogen and Sigrid Bogen, his wife, to me known to be the persons described in and who executed the foregoing instrument and they acknowledged that they executed the same as their own free act and deed.

Notary Public, Hennepin County, Minn.
My Commission Expires _____

State of Minnesota } s.s.
County of Hennepin } I do hereby certify that I have surveyed the property described on this plat as A. G. Bogen Company's Edgewood Addition; that this plat is a correct representation of said survey; that all distances are correctly shown on the plat in feet and decimals of a foot; that the monuments for guidance of future surveys are correctly placed in the ground as shown on the plat; that the outside boundary lines are correctly designated on the plat; that the topography of the land is correctly designated on the plat and that there are no wet lands or public highways to be designated other than as shown on the plat.

Surveyor - Minn. Reg. No. 929

Above certificate subscribed and sworn to before me, a Notary Public, within and for said County and State, this ___ day of _____ A. D. 1952.

Notary Public, Hennepin County, Minn.
My Commission Expires _____

Approved and accepted this ___ day of _____ A. D. 1952.

This plat was approved and accepted by the Board of County Commissioners of Hennepin County, Minnesota, at a regular meeting held this ___ day of _____ A. D. 1952.

County Surveyor, Hennepin County, Minn.

Approved as to form and execution this ___ day of _____ A. D. 1952.

County Auditor, Hennepin County, Minn.

Special Assistant County Attorney, Hennepin County, Minn.

Recommended for approval this ___ day of _____ A. D. 1952.

This plat was approved by the Planning and Zoning Commission of Bloomington Township, Minnesota, this ___ day of _____ A. D. 1952.

County Engineer, Hennepin County, Minn.

by _____ Chairman

by _____ Secretary

Note
Iron Monuments at all points indicated by circles on the annexed plat.