


AMERICAN LEGION 1ST ADDITION

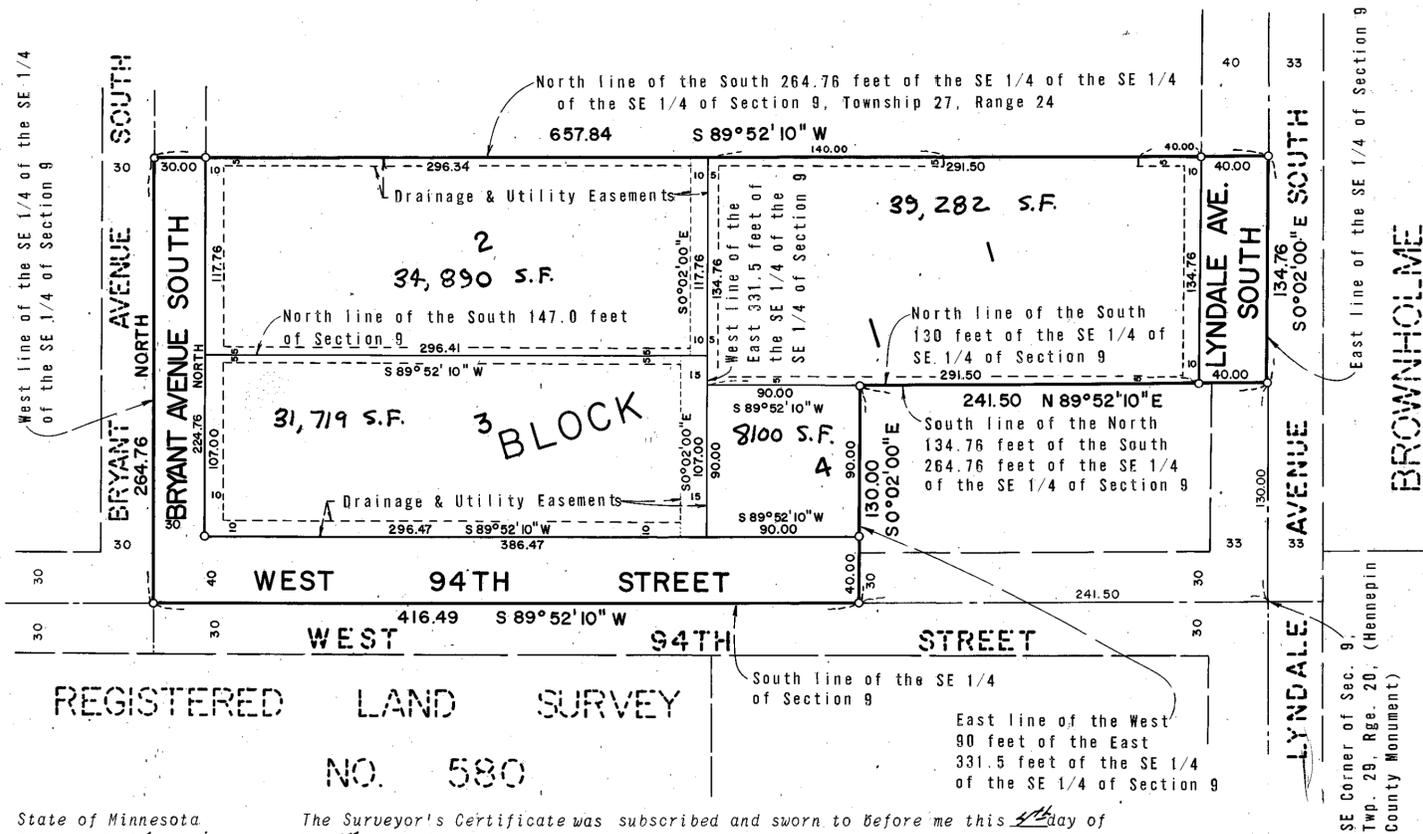

REGISTERED LAND SURVEY
NO. 580

State of Minnesota, County of Hennepin. The Surveyor's Certificate was subscribed and sworn to before me this 4th day of May A.D., 1972.

Wesley B. Baillif
Notary Public, Hennepin County, Minn.
My Commission Expires April 11, 1978.


The plat of AMERICAN LEGION 1ST ADDITION was approved and accepted by the City Council of Bloomington, Minnesota at a regular meeting thereof held this _____ day of _____ A.D., 1972.

CITY COUNCIL OF BLOOMINGTON, MINNESOTA

By: _____ Mayor By: _____ Manager

Pursuant to Chapter 810, Minnesota Laws of 1969, this plat has been approved this _____ day of _____ A.D., 1972.

By: Elmer J. Peterson
Hennepin County Surveyor

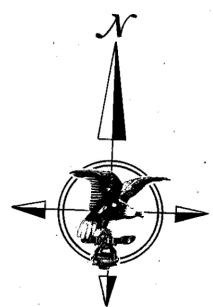

SCALE: 1 INCH = 60 FEET
O DENOTES IRON MONUMENT
BEARINGS SHOWN ARE ASSUMED.

KNOW ALL MEN BY THESE PRESENTS: That Bloomington Post No. 550, The American Legion, Department of Minnesota, a Minnesota corporation, owner and proprietor and Community State Bank of Bloomington, a Minnesota Corporation, mortgagee, of the following described property, situate in the County of Hennepin, State of Minnesota, to wit:

The North 134.76 feet of the South 264.76 feet of the East 331.5 feet of the Southeast Quarter of the Southeast Quarter, in Section 9, Township 27, Range 24, according to the Government Survey thereof.

And Gulf Oil Corporation, a Pennsylvania Corporation, owner and proprietor of the following described property situate in the County of Hennepin, State of Minnesota, to wit:

The North 117.76 feet of the South 264.76 feet of that part of the Southeast Quarter of the Southeast Quarter of the Southeast Quarter lying West of the East 331.5 feet thereof in Section 9, Township 27, Range 24, according to the Government Survey thereof.

also

The South 130 feet of the West 90 feet of the East 331.5 feet of the Southeast Quarter of the Southeast Quarter; the South 147 feet of that part of the Southeast Quarter of the Southeast Quarter of the Southeast Quarter lying West of the East 331.5 feet thereof, all in Section 9, Township 27, Range 24, according to the Government Survey thereof.

Have caused the same to be surveyed and platted as AMERICAN LEGION 1ST ADDITION, and to hereby donate and dedicate to the public for public use forever the avenues, street and easements for drainage and utility purposes, as shown on the plat.

In witness whereof Bloomington Post No. 550, The American Legion, Department of Minnesota, a Minnesota corporation, has caused these presents to be signed by its proper officers and its corporate seal to be hereunto affixed this _____ day of _____ A.D., 1972.

And Community State Bank of Bloomington, a Minnesota Corporation, has caused these presents to be signed by its proper officers and its corporate seal to be hereunto affixed this _____ day of _____ A.D., 1972.

And Gulf Oil Corporation, a Pennsylvania Corporation, has caused these presents to be signed by its proper officers and its corporate seal to be hereunto affixed this 9th day of May A.D., 1972.

IN PRESENCE OF:

SIGNED:
Bloomington Post No. 550, The American Legion, Department of Minnesota

Witness _____ its _____
Witness _____ its _____
Witness _____ its _____
Witness _____ its _____

Community State Bank of Bloomington
Witness _____ its _____
Witness _____ its _____

Witness Carl S. Bowman Witness Ruth E. Sager Russell G. Connolly its Vice President
Witness Rosemarie Baill Witness James W. Reiber L. J. McCord its Assistant Secretary

State of Minnesota On this _____ day of _____ A.D., 1972, before me, a Notary Public, within and for said County of _____ and State, personally appeared _____ and _____ to me personally known who being by me each duly sworn did say that they are the _____ and _____ respectively of Bloomington Post No. 550, The American Legion, Department of Minnesota, the corporation named in the foregoing instrument; that the seal affixed to said instrument is the corporate seal of said corporation; that said instrument was signed and sealed in behalf of said corporation by authority of its Board of Directors and said _____ and _____ acknowledge said instrument to be the free act and deed of said corporation.

Notary Public, _____ County, Minnesota
My Commission Expires _____

State of Minnesota On this _____ day of _____ A.D., 1972, before me, a Notary Public, within and for said County of _____ and State, personally appeared _____ and _____, to me personally known, who being by me duly sworn did say that they are the _____ and _____ respectively of Community State Bank of Bloomington, the corporation named in the foregoing instrument; that the seal affixed to said instrument is the corporate seal of said corporation; that said instrument was signed and sealed in behalf of said corporation by authority of its Board of Directors and said _____ and _____ acknowledge said instrument to be the free act and deed of said corporation.

Notary Public, _____ County, Minnesota
My Commission Expires _____

State of Pennsylvania On this 9th day of May A.D., 1972, before me, a Notary Public, within and for said County of Allegheny and State, personally appeared Russell G. Connolly and L. J. McCord to me personally known, who being by me duly sworn did say that they are the Vice President and Assistant Secretary respectively of Gulf Oil Corporation, the corporation named in the foregoing instrument, that the seal affixed to said instrument is the corporate seal of said corporation; that said instrument was signed and sealed in behalf of said corporation by authority of its Board of Directors and said Russell G. Connolly and L. J. McCord acknowledge said instrument to be the free act and deed of said corporation.

Woodrow W. Ely
Notary Public, Allegheny County, Pennsylvania
My Commission Expires February 17, 1973

I hereby certify that I have surveyed and platted the property described on this plat as AMERICAN LEGION 1ST ADDITION; that this plat is a correct representation of said survey; that all distances are correctly shown in feet and decimals of a foot; that all monuments have been correctly placed in the ground as shown; that the outside boundary lines are correctly designated; and there are no wet lands to be designated on said plat.

Arvid T. Bodin
Land Surveyor
Minn. Reg. No. 9396

