

AMERICAN LEGION 2ND ADDITION

KNOW ALL MEN BY THESE PRESENTS: That Bloomington Post No. 550, The American Legion, Department of Minnesota, a Minnesota corporation, owner and proprietor and Community State Bank, a Minnesota corporation, mortgagee of the following described land situate in the County of Hennepin, State of Minnesota, to wit:

Lot 1, Block 1, AMERICAN LEGION 1ST ADDITION, according to the plat thereof on file or of record in the Office of the Registrar of Titles in and for said Hennepin County.

And Bloomington Post No. 550, The American Legion, Department of Minnesota, a Minnesota corporation, owner and proprietor, and Home Federal Savings and Loan Association, a United States corporation, mortgagee of the following described property situate in the County of Hennepin, State of Minnesota, to wit:

That part of the North 66 feet of South 330 feet of the East one-half of the SE 1/4 of the SE 1/4 of Section 9, Township 27, Range 24, lying northerly of the north line of AMERICAN LEGION 1ST ADDITION, according to the recorded plat thereof on file or of record in the office of the Registrar of Deeds, Hennepin County.

and The North 1/2 of the West 1/2 of the North 132 feet of the South 396 feet of the East 1/2 of the East 1/2 of the Southeast 1/4 of the Southeast 1/4 of Section 9, Township 27 North, Range 24 West of the 4th Principal Meridian.

ALSO: The South 10 feet of the East 1/2 of the North 66 feet of the South 396 feet of the East 1/2 of the Southeast 1/4 of the Southeast 1/4 of the Southeast 1/4 of Section 9, Township 27, Range 24.

Have caused the same to be surveyed and platted as AMERICAN LEGION 2ND ADDITION, and do hereby donate and dedicate to the public for public use forever, the avenue and drainage and utility easements, as shown on said plat.

In witness whereof Bloomington Post No. 550, The American Legion, Department of Minnesota, a Minnesota corporation, has caused these presents to be signed by its proper officers this 4th day of March A.D., 1974.

And Community State Bank, a Minnesota corporation, has caused these presents to be signed by its proper officers and its corporate seal to be hereunto affixed this 37 day of February A.D., 1974.

And Home Federal Savings and Loan Association, a United States corporation, has caused these presents to be signed by its proper officers and its corporate seal to be hereunto affixed this 4th day of March A.D., 1974.

SIGNED:

BLOOMINGTON POST NO. 550, The American Legion, Department of Minnesota

Eugene R. Christensen its Post Commander
Robert A. Pierce its Post Adjutant

COMMUNITY STATE BANK


Charles W. Womstad its Vice Pres.
George F. Hayden its Asst. Cashier

HOME FEDERAL SAVINGS AND LOAN ASSOCIATION

George H. Pelto its Vice Pres.
John R. Kenealey its Asst. Vice President

STATE OF MINNESOTA
COUNTY OF Hennepin


The foregoing instrument was acknowledged before me this 4th day of March, 1974 by Eugene R. Christensen Post Commander and Robert A. Pierce Post Adjutant of Bloomington Post No. 550, The American Legion, Department of Minnesota, a Minnesota corporation, on behalf of said corporation.

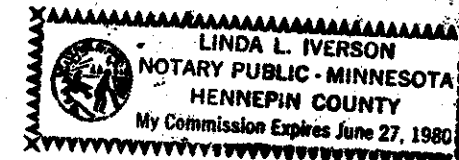

Linda L. Iverson
Notary Public, Hennepin County, Minnesota
My Commission Expires June 27th 1980

STATE OF MINNESOTA
COUNTY OF Hennepin

The foregoing instrument was acknowledged before me this 27th day of February, 1974 by Charles W. Womstad, Vice Pres. and George F. Hayden, Asst. Cashier of Community State Bank, a Minnesota corporation, on behalf of said corporation.

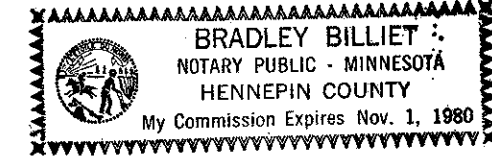

Bradley Billiet
Notary Public, Hennepin County, Minnesota
My Commission Expires Nov. 1st 1980

STATE OF MINNESOTA
COUNTY OF Hennepin

The foregoing instrument was acknowledged before me this 4th day of March, 1974 by George H. Pelto, Vice President and John R. Kenealey, Asst. Vice President of Home Federal Savings and Loan Association, a United States corporation, on behalf of said corporation.



Linda L. Iverson
Notary Public, Hennepin County, Minnesota
My Commission Expires June 27th 1980

I hereby certify that I have surveyed and platted the property described on this plat as AMERICAN LEGION 2ND ADDITION, that this plat is a correct representation of said survey; that all distances are correctly shown on said plat in feet and hundredths of a foot; that all monuments have been correctly placed in the ground as shown on said plat; that the outside boundary lines are designated on said plat; and there are no wet lands to be designated on said plat.

STATE OF MINNESOTA
COUNTY OF Cannon

Arvid T. Bodin
Arvid T. Bodin
Land Surveyor; Minn. Reg. No. 9396

The foregoing instrument was acknowledged before me this 8th day of February A.D. 1974, by Arvid T. Bodin, Land Surveyor.




William E. Diedrich
Notary Public, Cannon County, Minn.
My Commission Expires Sept. 7, 1979
William E. Diedrich
Notary Public, Cannon County, Minnesota

The plat of AMERICAN LEGION 2ND ADDITION was approved and accepted by the City Council of Bloomington, Minnesota at a regular meeting thereof held this _____ day of _____ A.D., 1974.

CITY COUNCIL OF BLOOMINGTON, MINNESOTA

By: _____ Mayor

By: _____ Manager

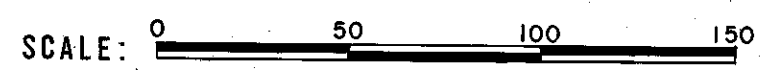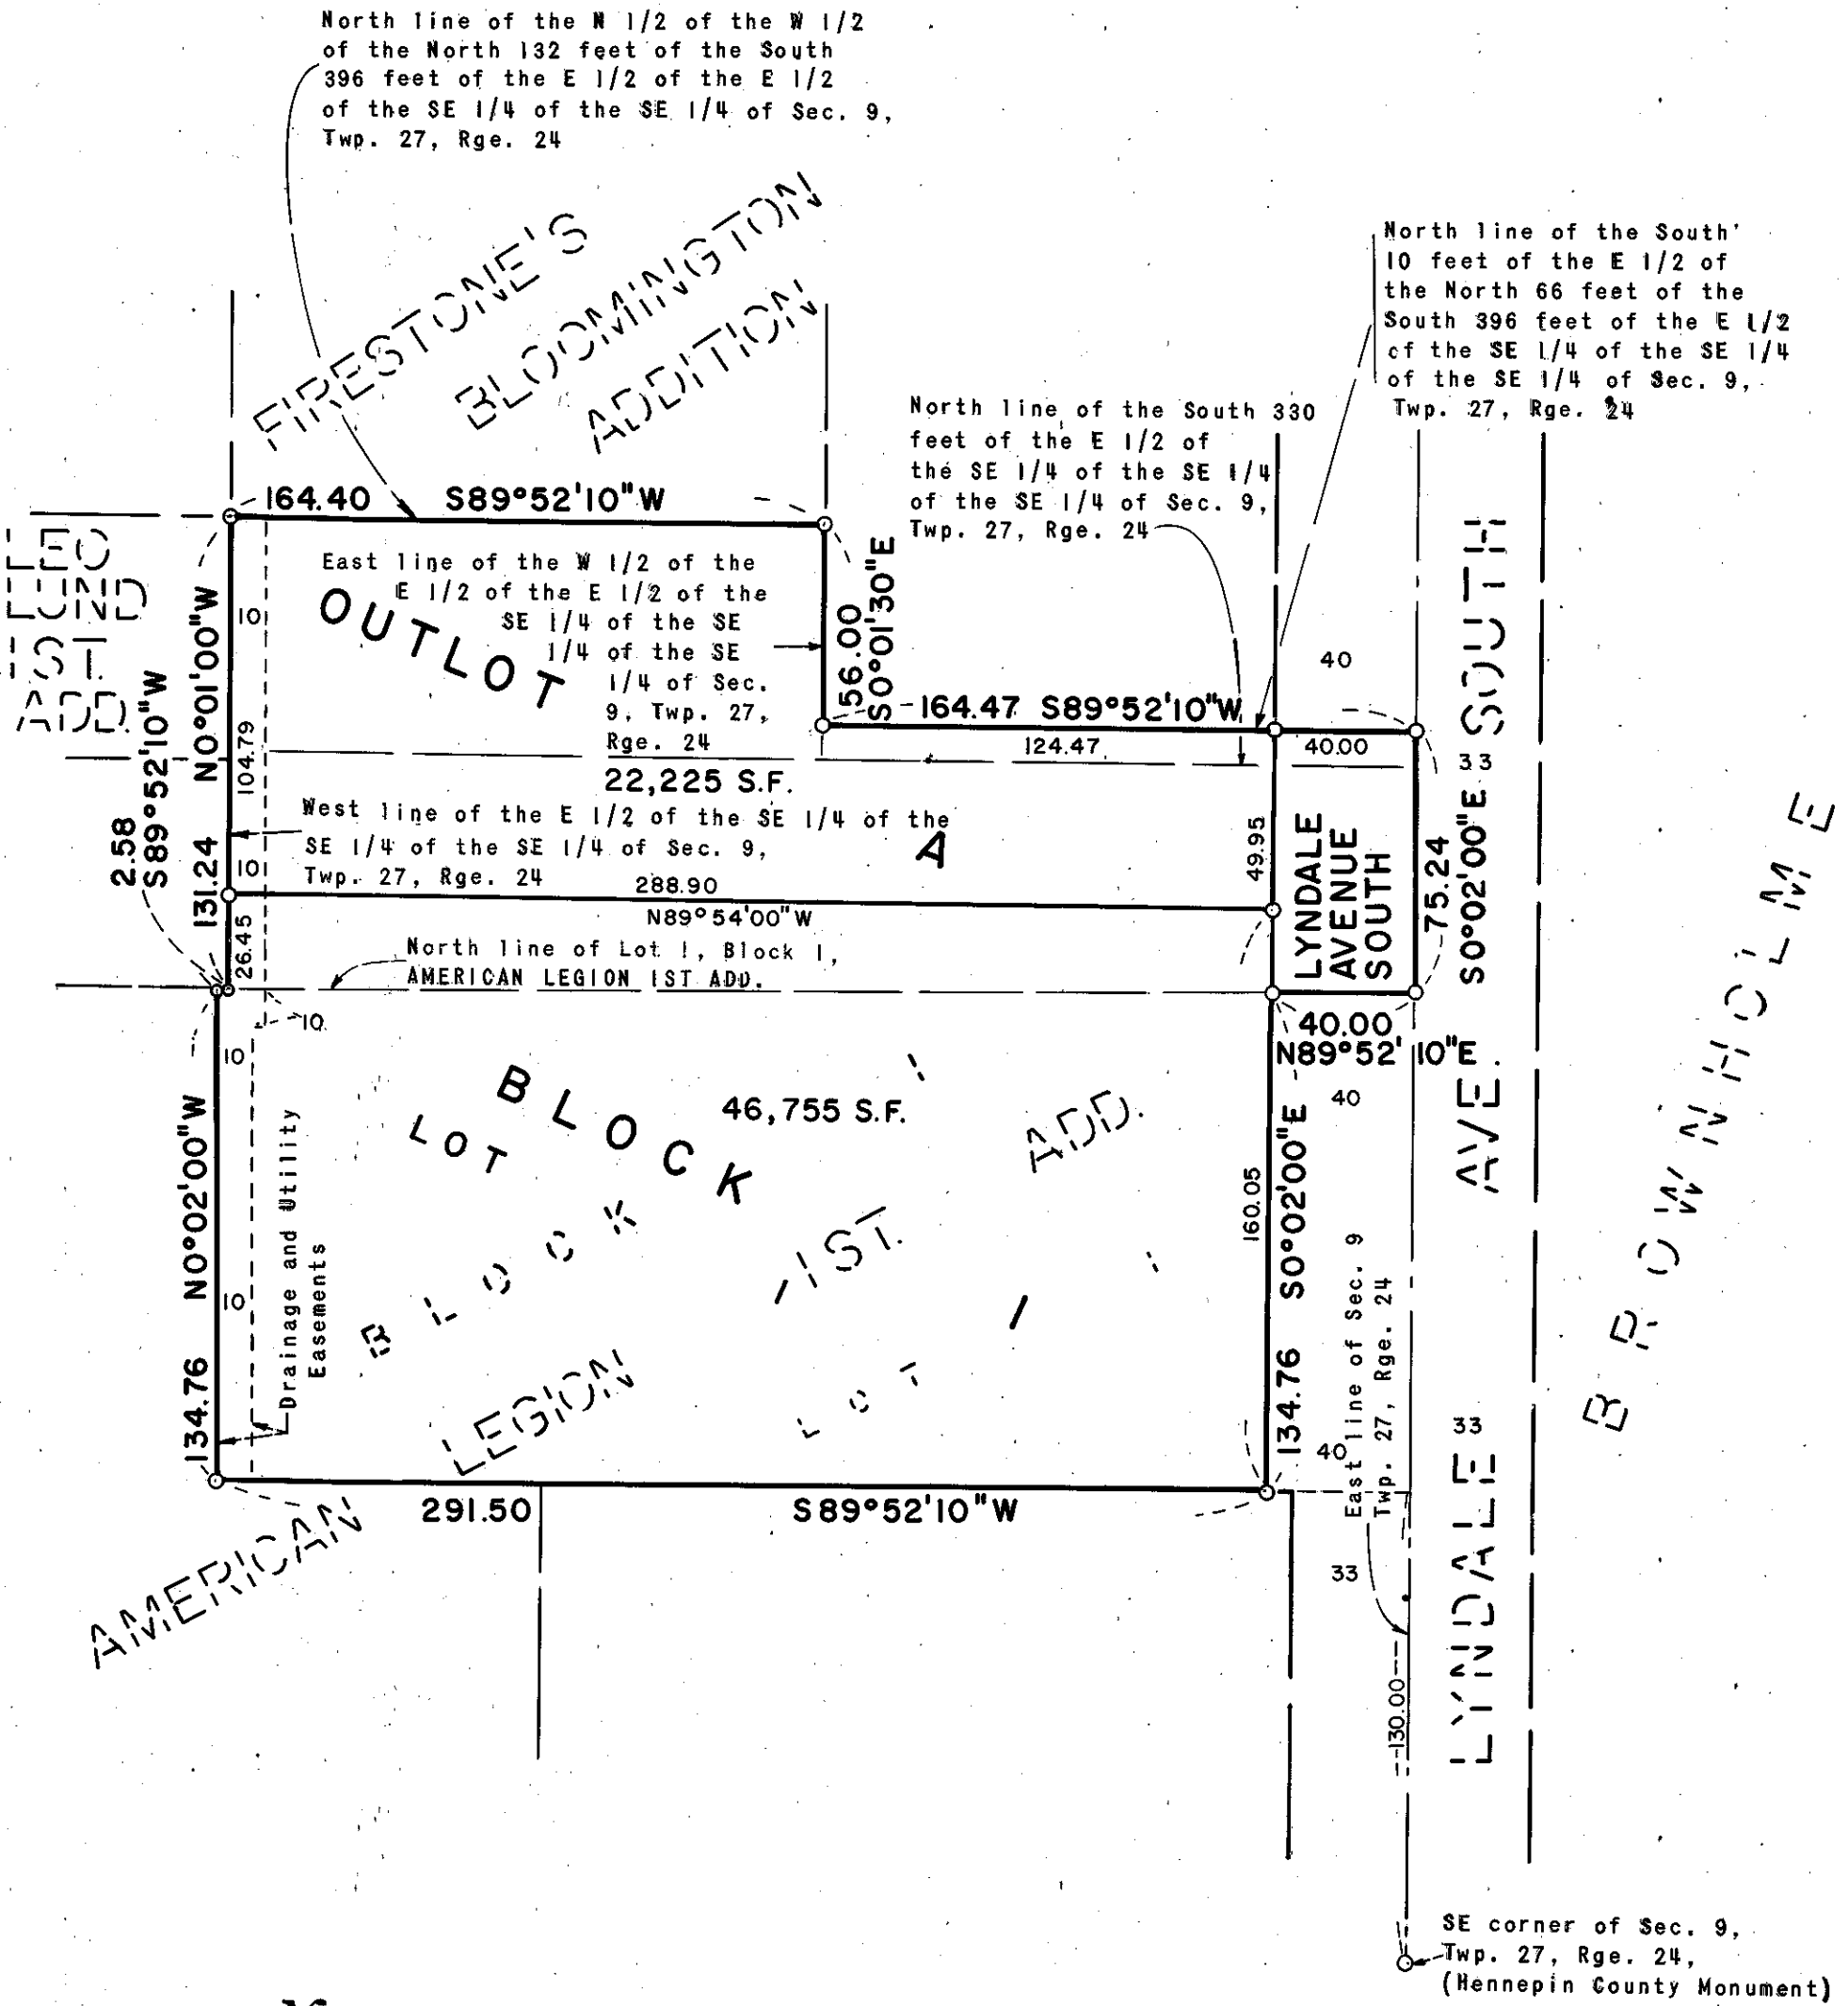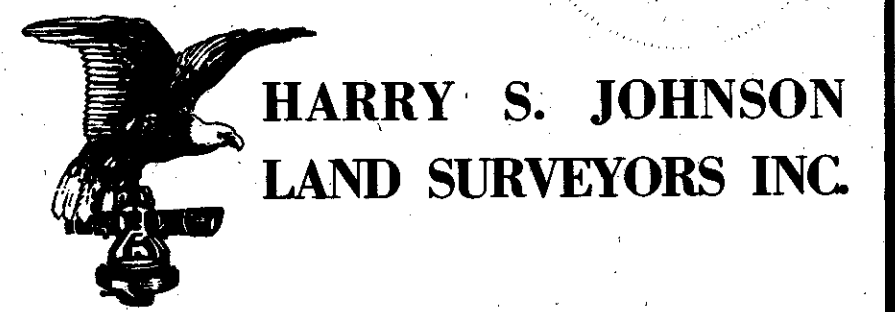

○ DENOTES IRON MONUMENT
BEARINGS SHOWN ARE BASED ON AN ASSUMED DATUM

Pursuant to Chapter 810, Minnesota Laws of 1969, this plat has been approved this _____ day of _____ A.D., 1974.

By: Elmer J. Peterson
Hennepin County Surveyor

