


AUDITOR'S SUBDIVISION NUMBER 383

HENNEPIN COUNTY, MINNESOTA

SCALE: 1 INCH = 100 FEET
BEARINGS SHOWN ARE ASSUMED
◦ DENOTES IRON MONUMENT

HOWARD W. PERKINS
COUNTY SURVEYOR
HENNEPIN COUNTY, MINN.

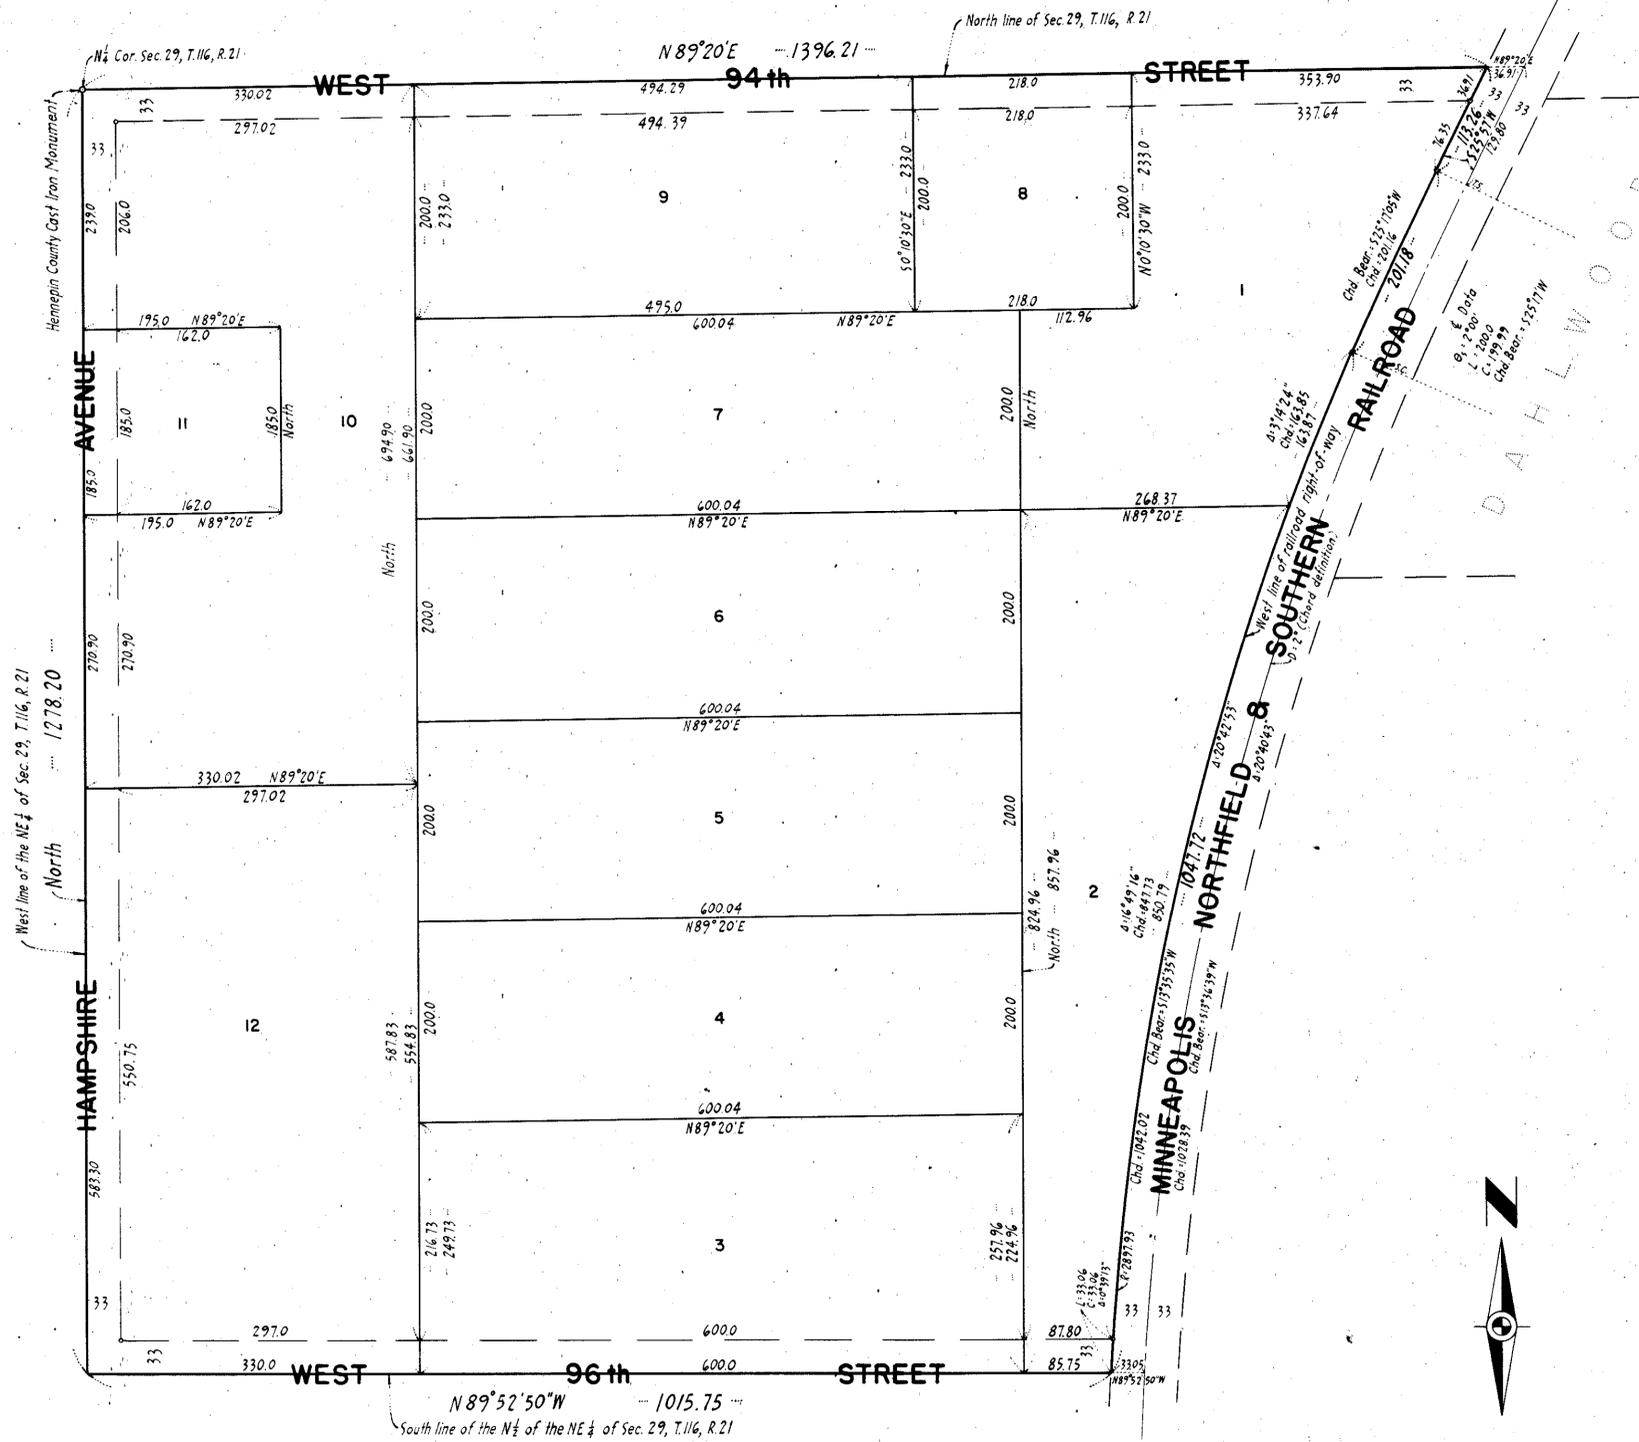

I hereby certify that in accordance with the Laws of 1947, Chapter 494 of the State of Minnesota; and by request of the County Auditor of Hennepin County, Minnesota, I have surveyed and platted the following described land to wit:

That part of the North Half ($N\frac{1}{2}$) of the Northeast Quarter ($NE\frac{1}{4}$) of Section Twenty-Nine (29), Township One Hundred Sixteen (116), Range Twenty-One (21), lying West of the West line of the Minneapolis Northfield and Southern Railroad right-of-way; said platting to be known as AUDITOR'S SUBDIVISION NUMBER 383, HENNEPIN COUNTY, MINNESOTA; that this plat is a correct representation of said survey; that all distances are correctly shown on the plat in feet and decimals of a foot; that the monuments for the guidance of future surveys have been correctly placed in the ground as shown on the plat; and that the outside boundary lines are correctly designated on the plat.

Minneapolis, Minnesota August 27th A.D. 1962

Howard W. Perkins
County Surveyor, Hennepin County, Minnesota

I, Robert F. Fitzsimmons, County Auditor of Hennepin County, Minnesota, hereby certify that I have notified the owners of the land described in the foregoing County Surveyor's certificate to plat the same and a reasonable time having elapsed since serving of said notice and said owners of said land having failed to comply with said notice and request, I have caused the same to be platted in accordance with the plat on this sheet and the same to be known as AUDITOR'S SUBDIVISION NUMBER 383, HENNEPIN COUNTY, MINNESOTA.

Dated August 28th A.D. 1962

Robert F. Fitzsimmons
County Auditor, Hennepin County, Minnesota

