


BLOOMINGTON 15TH ADDITION

R. T. DOC. NO. _____
C. R. DOC. NO. _____

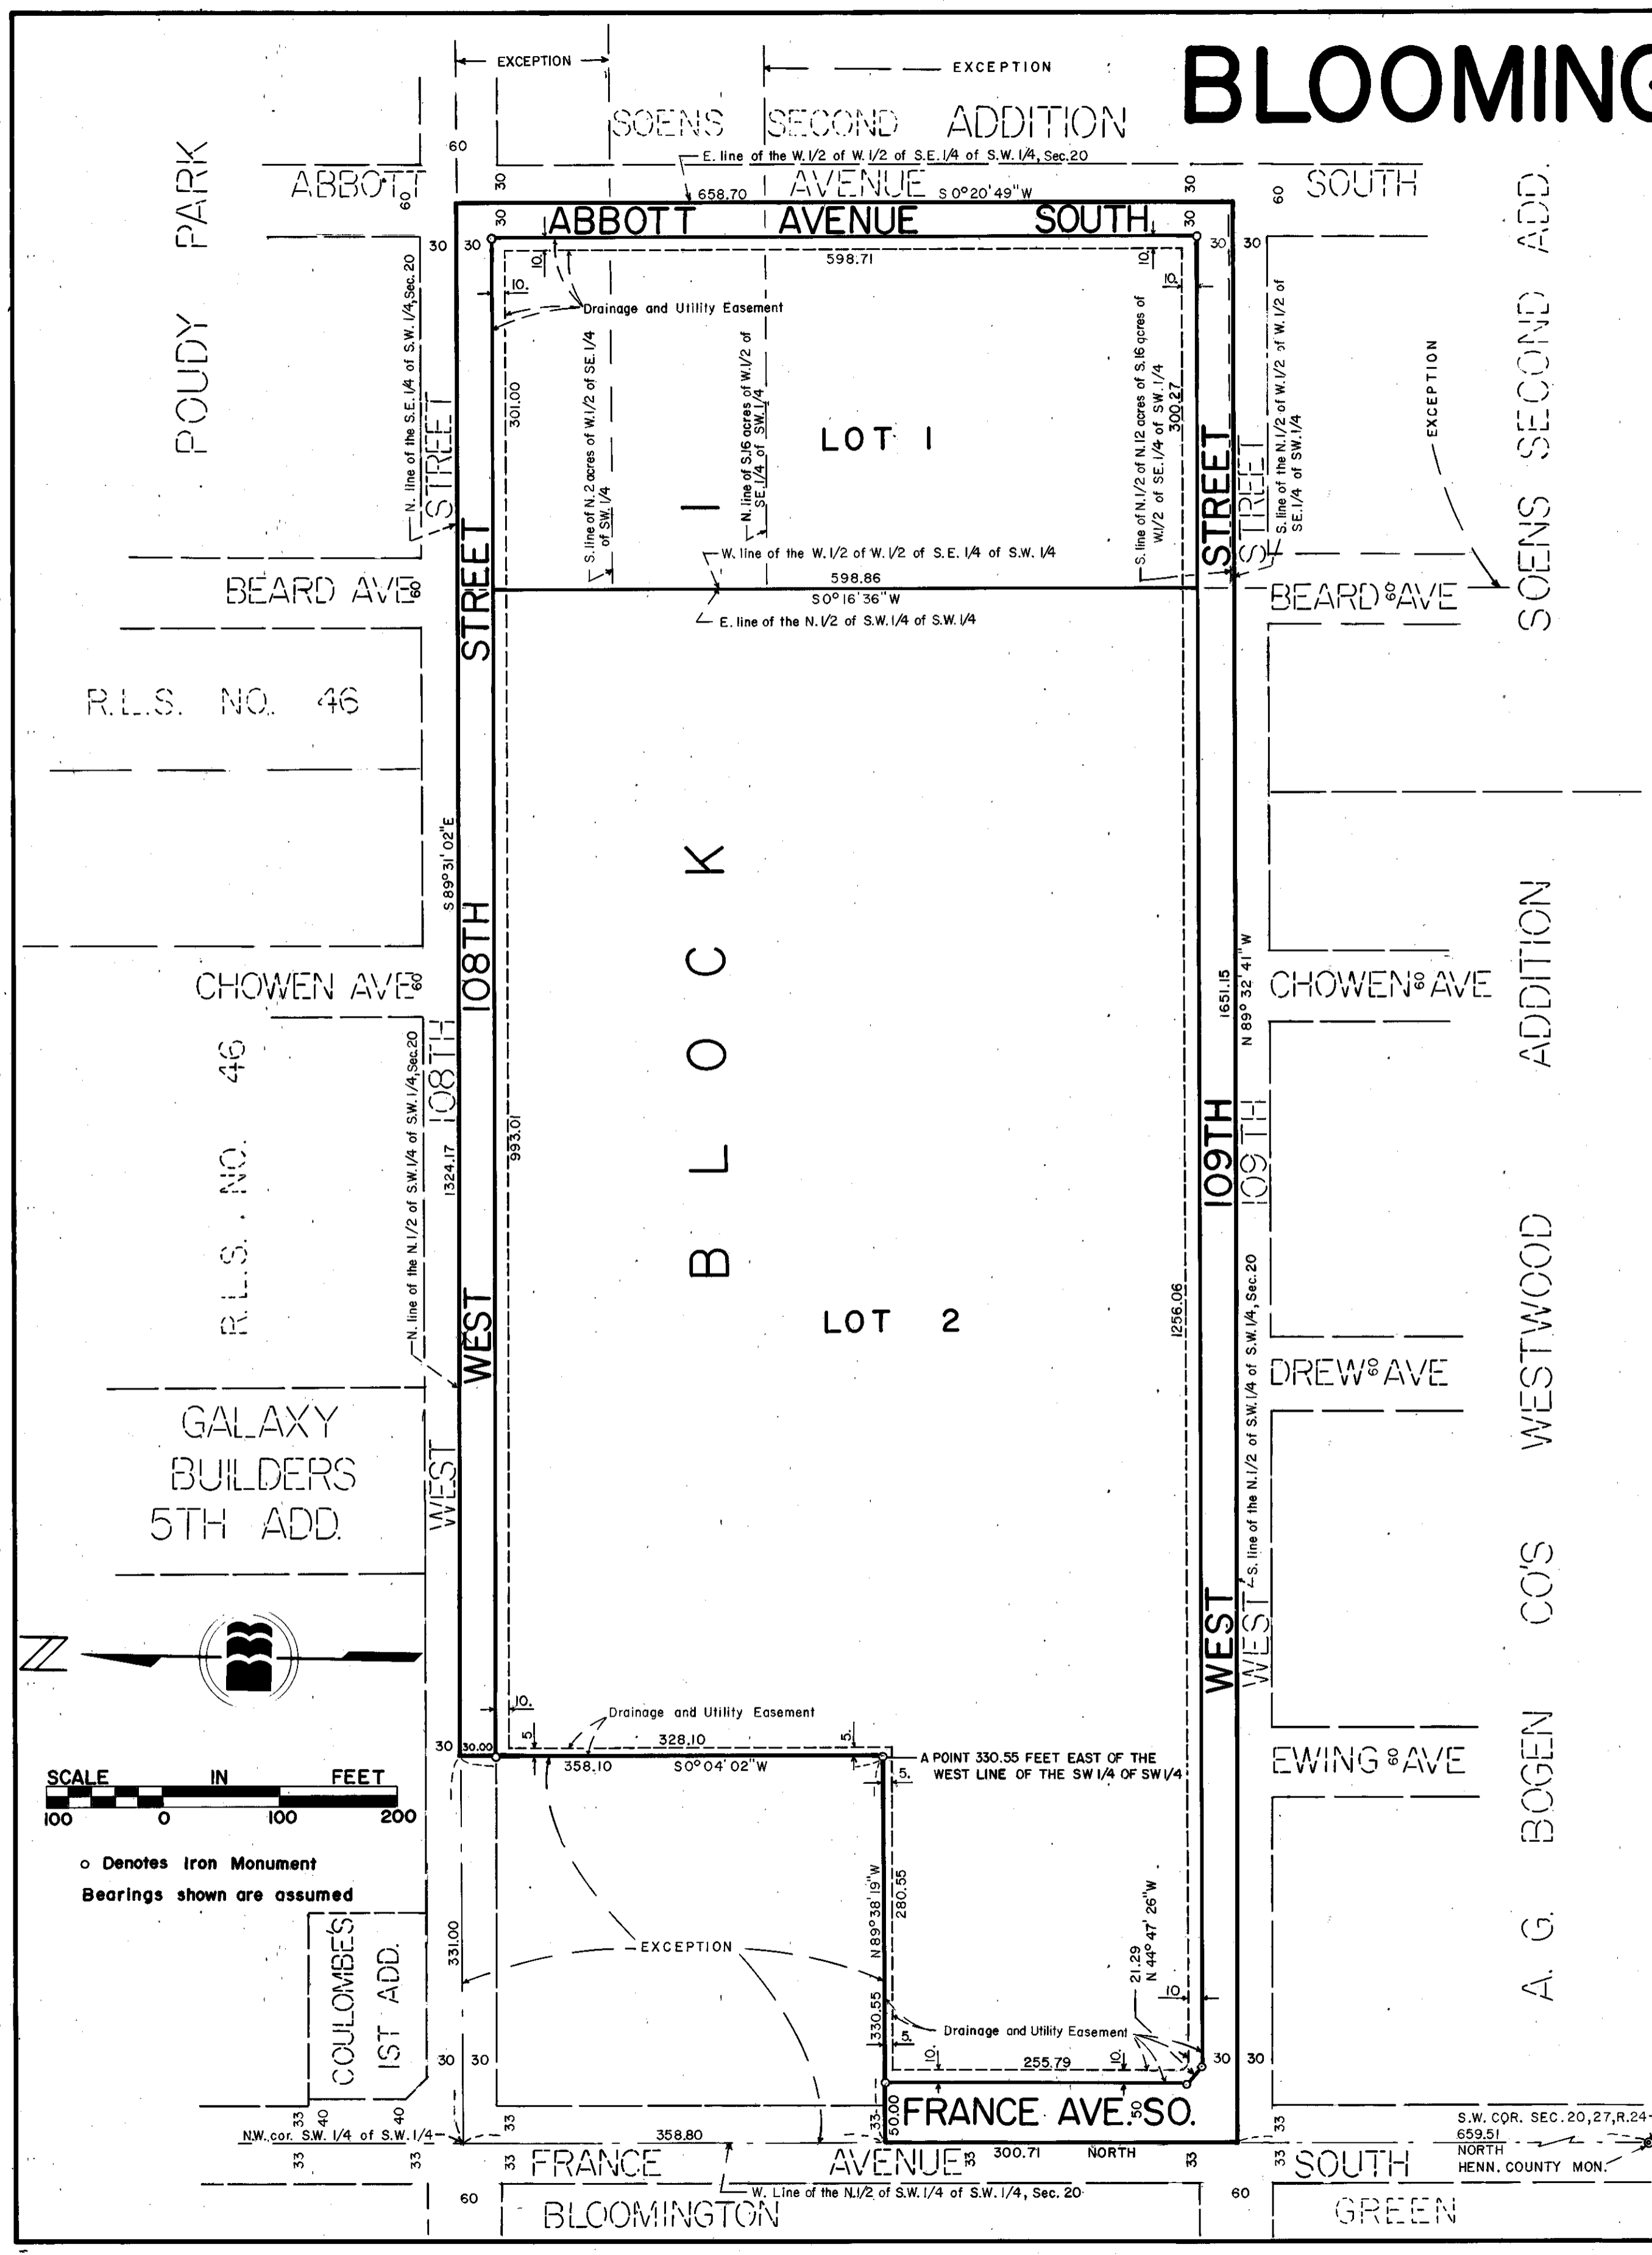

KNOW ALL MEN BY THESE PRESENTS: That the City of Bloomington, a Minnesota municipal corporation, owner and proprietor of the following described land, situate in the County of Hennepin, State of Minnesota, to wit:

The West 1/2 of the North 2 acres of the West 1/2 of the Southeast 1/4 of the Southwest 1/4 of Section 20, Township 27, Range 24; and That part of the North 1/2 of the West 1/2 of the Southeast 1/4 of the Southwest 1/4 of Section 20, Township 27, Range 24, lying South of the south line of the North 1/2 of the North 12 acres of the South 16 acres of the West 1/2 of the Southeast 1/4 of the Southwest 1/4 of said Section 20; and North 1/2 of the West 1/2 of the North 12 acres of South 16 acres of W 1/2 of SE 1/4 of SW 1/4 in Section 20, Township 27, Range 24; and, The West 1/2 of the following Tract: West 1/2 of Southeast Quarter of Southwest Quarter except North 2 acres and except South 16 acres, Section 20, Township 27, Range 24.

And that the Independent School District Number 271, a public corporation of the County of Hennepin, State of Minnesota, owner and proprietor of the following described property situate in the County of Hennepin, State of Minnesota, to wit:

The North One Half of the Southwest Quarter of the Southwest Quarter of Section 20, Township 27, Range 24 except the following described land: Beginning at the northwest corner of said Southwest Quarter of the Southwest Quarter; thence easterly along the north line of said Southwest Quarter of the Southwest Quarter a distance of 331.00 feet; thence southerly 358.10 feet to a point 330.55 feet east of the west line of said Southwest Quarter of the Southwest Quarter; thence westerly to a point on said west line said point being 358.80 feet southerly of the point of beginning; thence northerly 358.80 feet to the point of beginning.

Have caused the same to be surveyed and platted as BLOOMINGTON 15TH ADDITION and do hereby donate and dedicate to the public for public use forever the streets, avenues and easements for drainage and utility purposes as shown on this plat.

IN WITNESS WHEREOF said City of Bloomington, a Minnesota municipal corporation, has caused these presents to be signed by its proper officers and the seal of the City of Bloomington to be hereunto affixed this _____ day of _____, 197__.


And in witness whereof said Independent School District Number 271 has caused these presents to be signed by its proper officers this 3rd day of MAY, 197__.

CITY OF BLOOMINGTON, MINNESOTA.
 Signed: James H. Lindau Its Mayor
John G. Pidgeon Its Manager
 INDEPENDENT SCHOOL DISTRICT NUMBER 271, HENNEPIN COUNTY, MINNESOTA
 Signed: Richard D. Schneider Chairman
John R. Hilborn Clerk

STATE OF MINNESOTA
COUNTY OF HENNEPIN
The foregoing instrument was acknowledged before me this _____ day of _____, 197__ by James H. Lindau, its Mayor, and John G. Pidgeon, its Manager, of said City of Bloomington, a Minnesota municipal corporation, on behalf of said corporation.

Notary Public, Hennepin County, Minnesota
My Commission Expires _____

STATE OF MINNESOTA
COUNTY OF HENNEPIN
The foregoing instrument was acknowledged before me this 3rd day of MAY, 197__ by Richard D. Schneider, its Chairman, and John R. Hilborn, its Clerk, of said Independent School District Number 271, a public corporation, on behalf of said corporation.

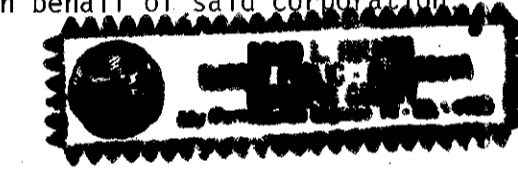


David L. Holman
Notary Public, Hennepin County, Minnesota
My Commission Expires 12/28/83

I HEREBY CERTIFY that I have surveyed and platted the property described on this plat as BLOOMINGTON 15TH ADDITION; that this plat is a correct representation of said survey; that all distances are correctly shown on said plat in feet and hundredths of a foot; that all monuments have been correctly placed in the ground as shown on said plat; and that the outside boundary lines are correctly designated; and, that there are no wet lands to be designated on said plat.

Arvid T. Bodin
Arvid T. Bodin, Land Surveyor
Minnesota Registration No. 9396

STATE OF MINNESOTA
COUNTY OF HENNEPIN
The foregoing instrument was acknowledged before me this 24th day of APRIL, 197__ by Arvid T. Bodin, Land Surveyor.

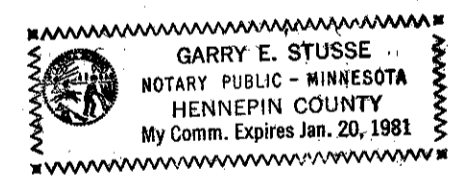

Garry E. Stusse
Notary Public, Hennepin County, Minnesota
My Commission Expires 1-20-81

BLOOMINGTON, MINNESOTA
This plat of BLOOMINGTON 15TH ADDITION was approved and accepted by the City Council of the City of Bloomington, Minnesota, at a regular meeting thereof, held this 20th day of MARCH, 197__.

CITY OF BLOOMINGTON, MINNESOTA
 Signed: James H. Lindau Its Mayor
John G. Pidgeon Its Manager

FINANCE DIVISION, Hennepin County, Minnesota
I hereby certify that there are no delinquent taxes for all years prior to 197__ for land described on this plat.
Dated this _____ day of _____, 197__.
Vernon T. Hoppe, Director

By: _____ Tax Clerk

SURVEY DIVISION, Hennepin County, Minnesota
Pursuant to Chapter 810, Minnesota Laws 1969, this plat has been approved this _____ day of _____, 197__.
Alver R. Freeman, Hennepin County Surveyor

By: _____

REGISTRAR OF TITLES, Hennepin County, Minnesota
I hereby certify that the within plat of BLOOMINGTON 15TH ADDITION was filed in this office, this _____ day of _____, 197__, at _____ o'clock _____ m.
Wayne A. Johnson, Registrar of Titles

By: _____ Deputy

COUNTY RECORDER, Hennepin County, Minnesota
I hereby certify that the within plat of BLOOMINGTON 15TH ADDITION was filed for record in this office this _____ day of _____, 197__, at _____ o'clock _____ m.
Wayne A. Johnson, County Recorder

By: _____ Deputy

