
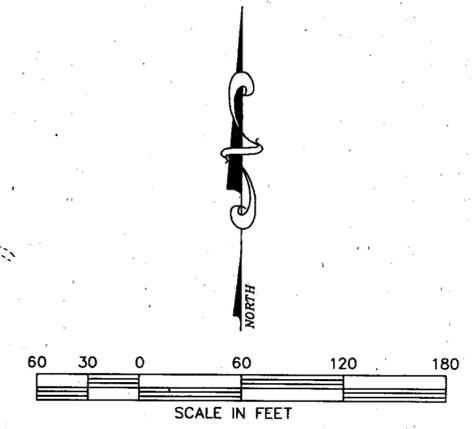


# BLOOMINGTON 36TH ADDITION

R. T. DOC. NO. \_\_\_\_\_

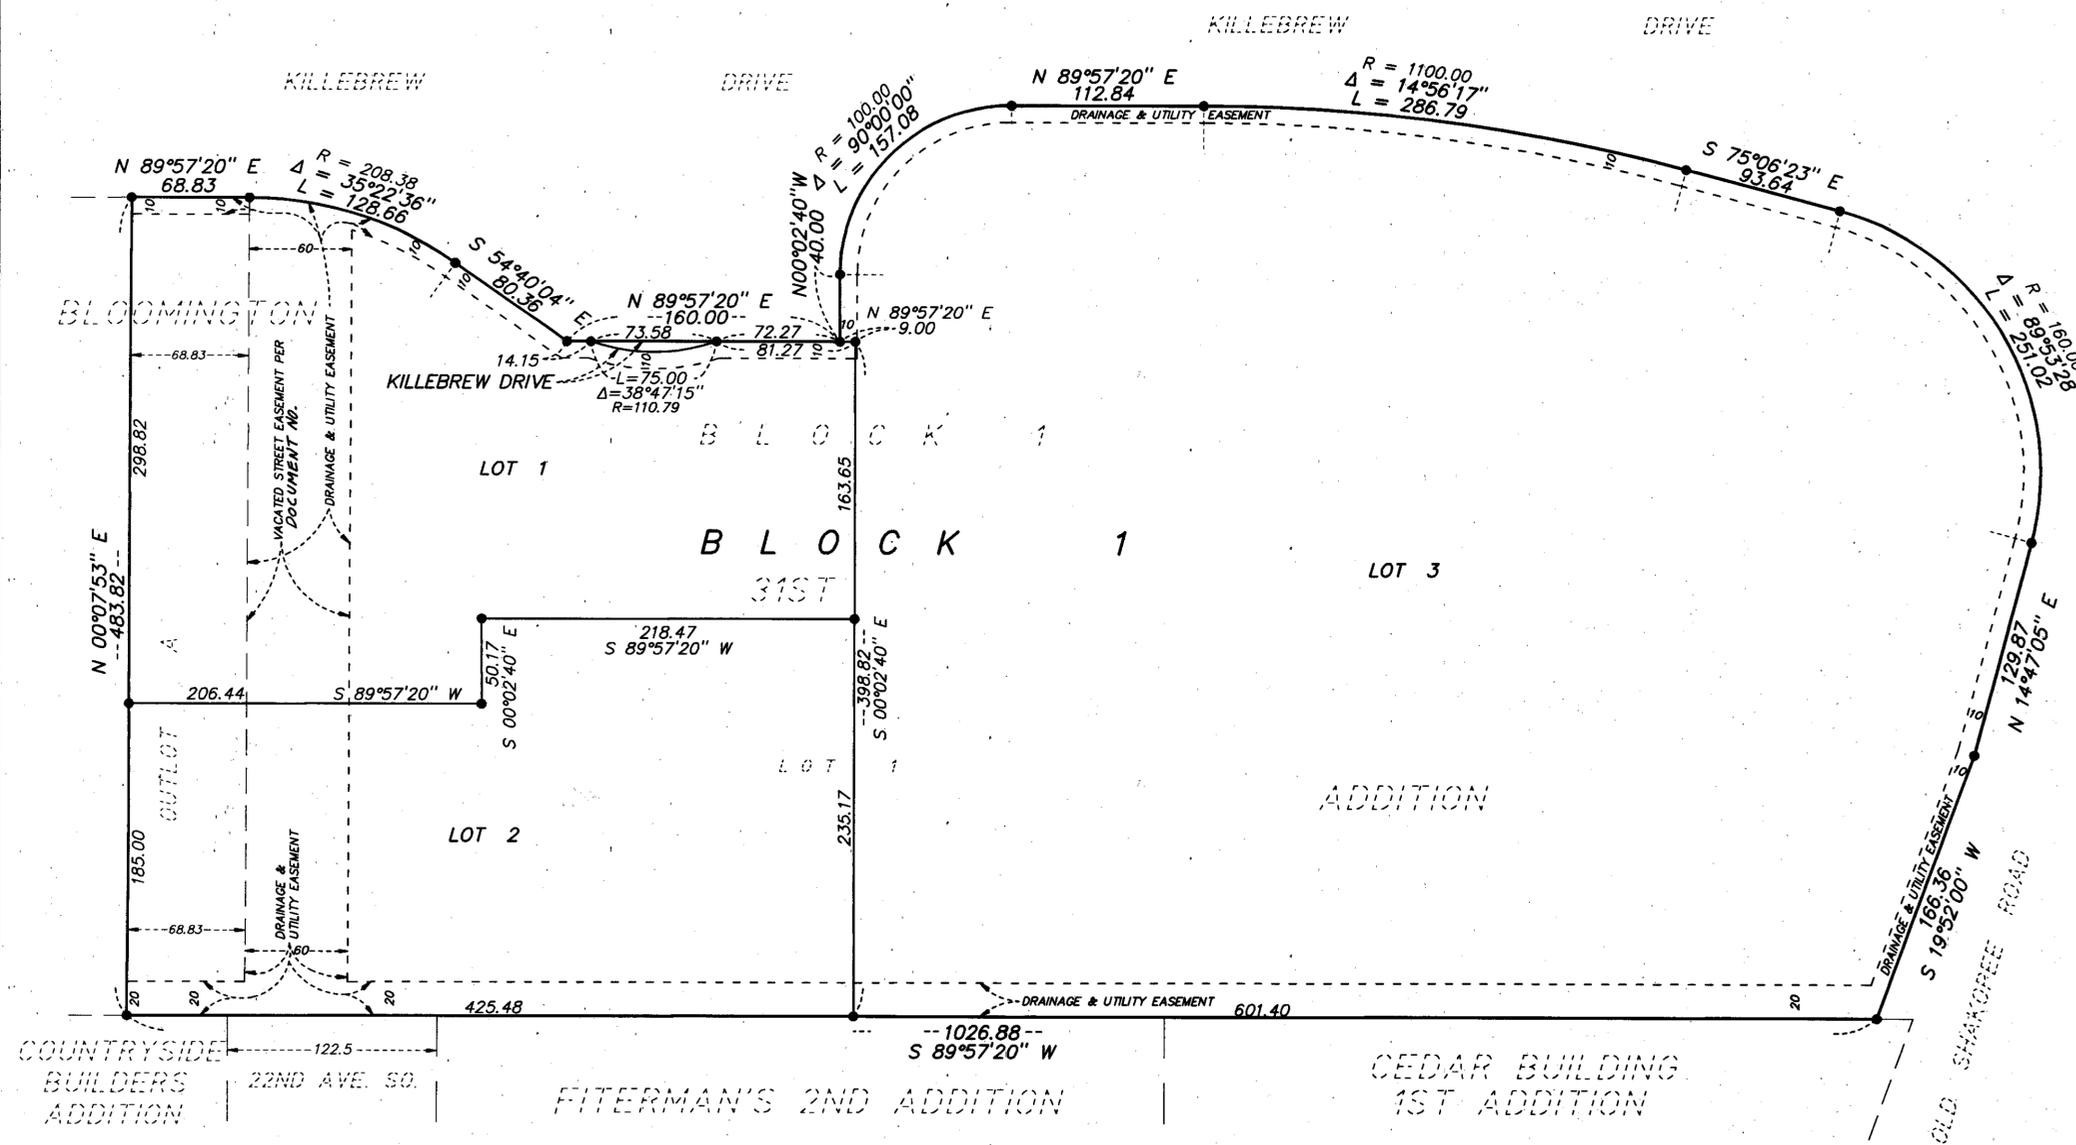

● DENOTES IRON MONUMENT  
 FOR THE PURPOSE OF THIS PLAT THE SOUTH LINE OF LOT 1, BLOCK 1, BLOOMINGTON 31ST ADDITION IS ASSUMED TO BEAR S 89°57'20" W.

KNOW ALL PERSONS BY THESE PRESENTS: That the City of Bloomington, a Minnesota municipal corporation, fee owner of the following described property, situate in the County of Hennepin, State of Minnesota, to wit:

Lot 1, Block 1 and Outlot A, BLOOMINGTON 31ST ADDITION, according to the plat thereof on file or of record in the office of the Registrar of Titles in and for said Hennepin County.

Has caused the same to be surveyed and platted as BLOOMINGTON 36TH ADDITION and does hereby donate and dedicate to the public, for public use forever, the drive and the drainage and utility easements as shown on the plat.

In witness whereof, said City of Bloomington has caused these presents to be signed by its proper officers this 17<sup>th</sup> day of JUNE, 1993

Signed: [Signature]  
 By: Neil W. Peterson, Its Mayor  
 And By: [Signature], Its Manager  
Mark E. Bernhardtson

STATE OF MINNESOTA  
 COUNTY OF Hennepin

The foregoing instrument was acknowledged before me on this 17<sup>th</sup> day of JUNE, 1993 by Neil W. Peterson, its Mayor, and by Mark E. Bernhardtson, its Manager, of said City of Bloomington, a Minnesota municipal corporation, on behalf of the corporation.

[Signature] Notary Public, Hennepin County, Minn.  
 My Commission Expires 12-2-95




I hereby certify that I have surveyed and platted the property described on this plat as BLOOMINGTON 36TH ADDITION; that this plat is a correct representation of the survey; that all distances are correctly shown on the plat in feet and hundredths of a foot; that all monuments have been correctly placed in the ground as shown or will be placed as required by the local governmental unit as designated on the plat; and that the outside boundary lines are correctly designated on the plat, and that there are no wetlands to be designated on said plat.

[Signature]  
 Keith E. Dahl, Land Surveyor  
 Minnesota License No. 18418

STATE OF MINNESOTA  
 COUNTY OF Hennepin

The foregoing Surveyor's Certificate was acknowledged before me this 14<sup>th</sup> day of June, 1993, by Keith E. Dahl, Land Surveyor.

[Signature] Notary Public, Washington County, Minn.  
 My Commission Expires October 10, 1995

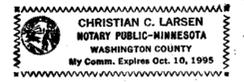

BLOOMINGTON, MINNESOTA

This plat of BLOOMINGTON 36TH ADDITION was approved and accepted by the City Council of the City of Bloomington, Minnesota at a regular meeting thereof, held this 29<sup>th</sup> day of MARCH, 1993. If applicable, the written comments and recommendations of the Commissioner of Transportation and the County Highway Engineer have been received by the City or the prescribed 30 day period has elapsed without receipt of such comments and recommendations as provided by Minn. Statutes, Section 505.03, Subd.2.

CITY COUNCIL OF BLOOMINGTON, MINNESOTA  
 By: [Signature] its Mayor  
 By: [Signature] its Manager

PROPERTY TAX AND PUBLIC RECORDS DEPARTMENT, HENNEPIN COUNTY, MINNESOTA.

I hereby certify that taxes payable in \_\_\_\_\_ and prior years have been paid for land described on this plat. Dated this \_\_\_\_\_ day of \_\_\_\_\_, 19\_\_\_\_.

Patrick H. O'Connor, Hennepin County Auditor  
 By \_\_\_\_\_, Deputy

SURVEY DIVISION, HENNEPIN COUNTY, MINNESOTA

Pursuant to Minnesota Statutes Section 383B.565 (1969), this plat has been approved this \_\_\_\_\_ day of \_\_\_\_\_, 19\_\_\_\_.

GARY F. CASWELL, HENNEPIN COUNTY SURVEYOR  
 By \_\_\_\_\_

REGISTRAR OF TITLES, HENNEPIN COUNTY, MINNESOTA

I hereby certify that this plat of BLOOMINGTON 36TH ADDITION was filed in this office this \_\_\_\_\_ day of \_\_\_\_\_, 19\_\_\_\_, at \_\_\_\_\_ o'clock, \_\_\_\_M.

R. Dan Carlson, Registrar of Titles  
 By \_\_\_\_\_, Deputy

