


# BLOOMINGTON 7TH ADDITION

THIS SPACE RESERVED FOR BINDING

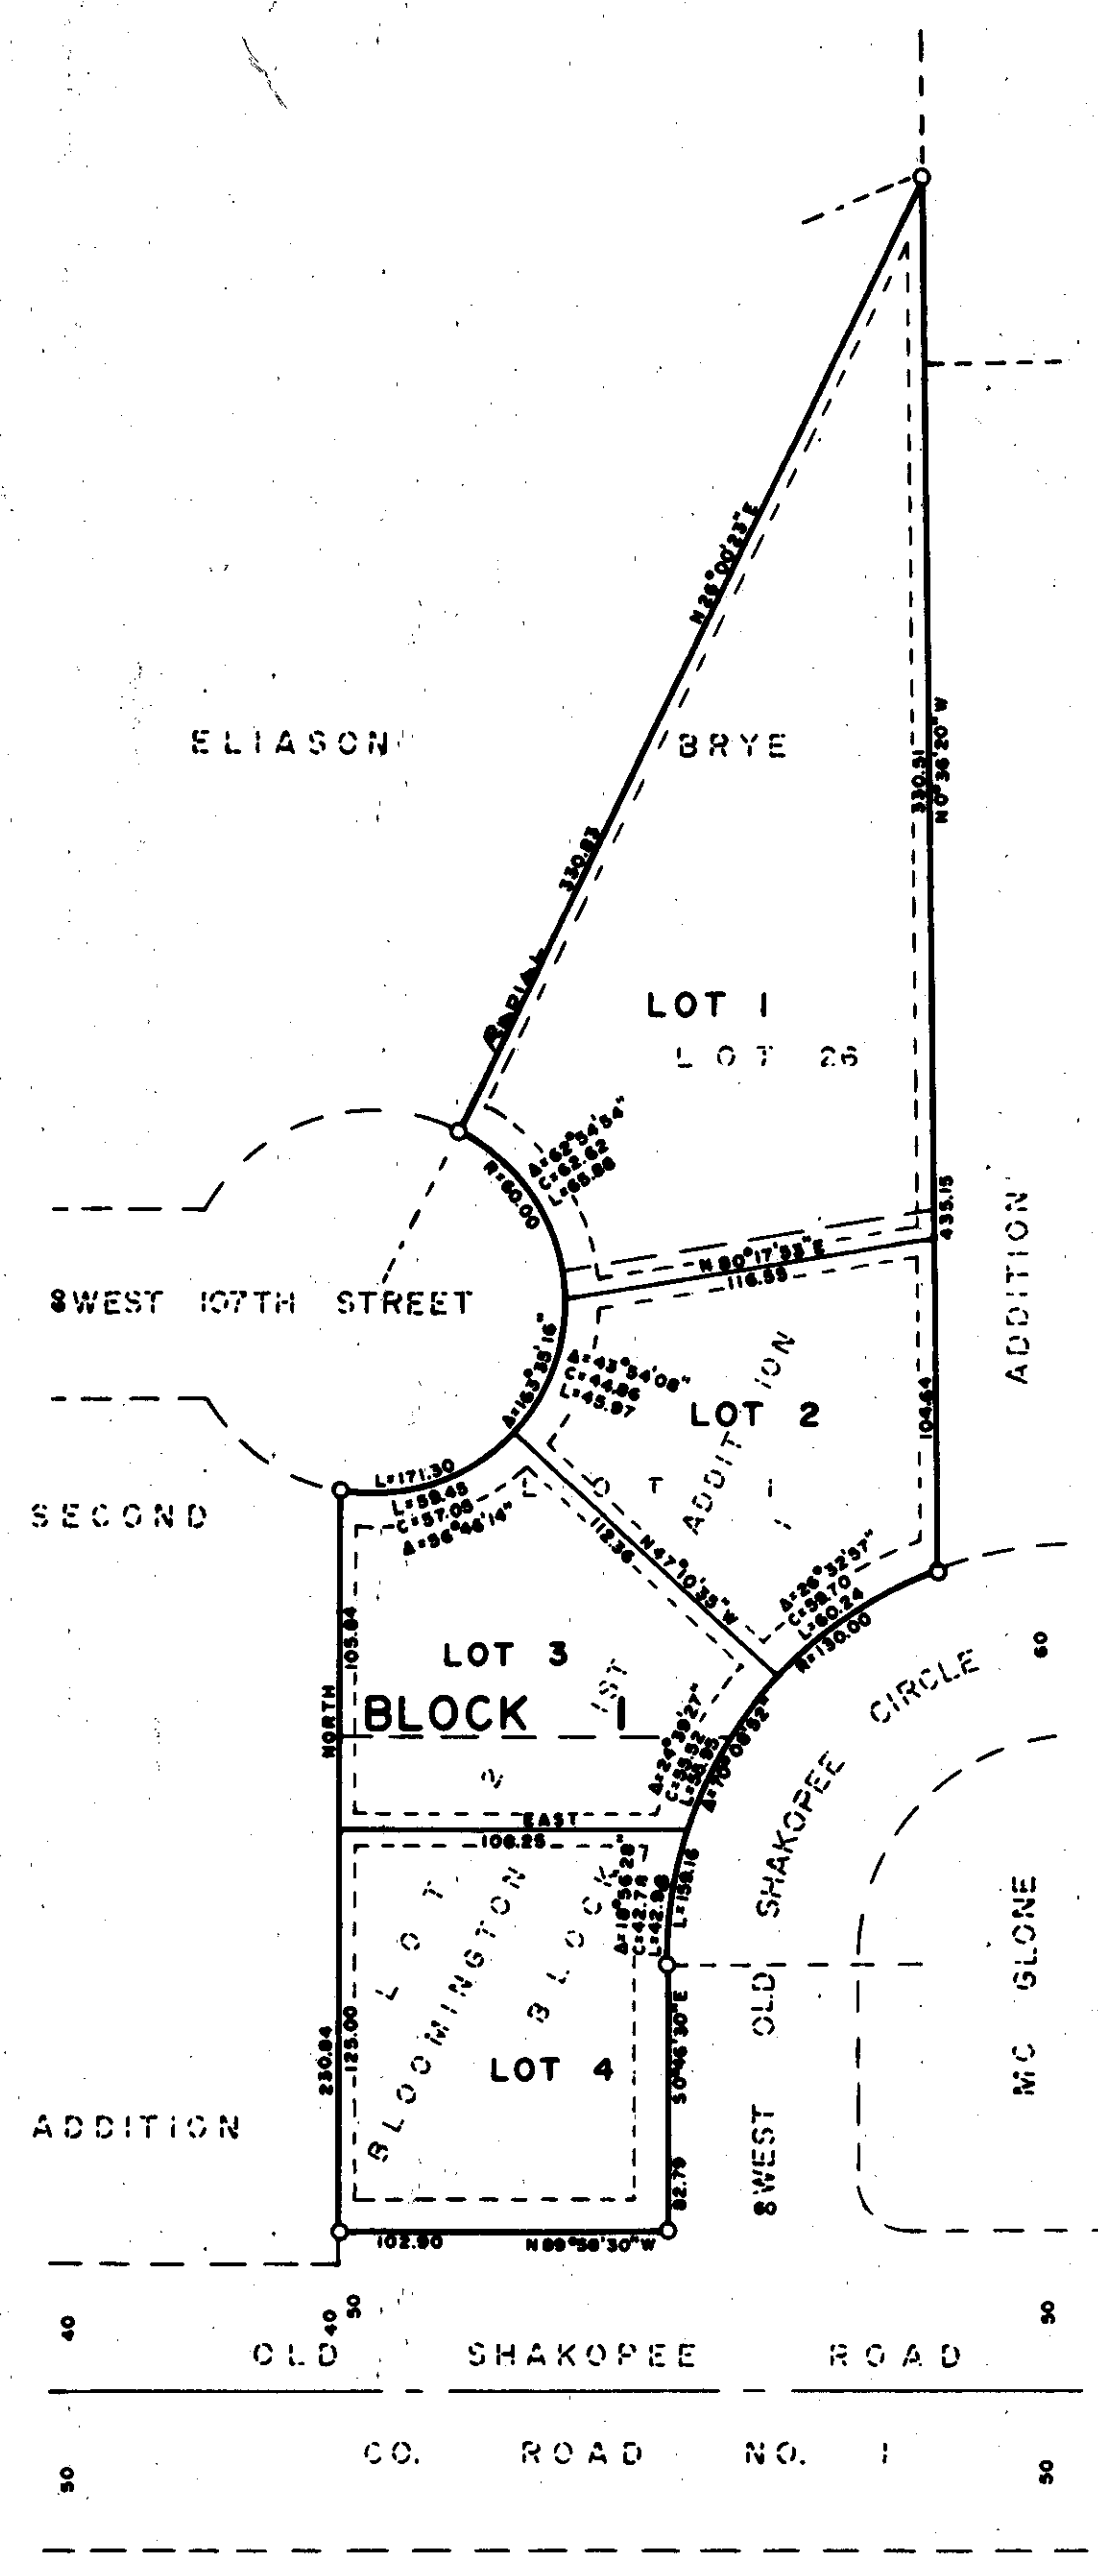

**HEDLUND ENGINEERING SERVICES**  
Civil Engineers & Land Surveyors

BLOOMINGTON, MINNESOTA  
The plat of BLOOMINGTON 7TH ADDITION was approved and accepted by the City Council of Bloomington, Minnesota, at a regular meeting thereof held on this \_\_\_\_\_ day of \_\_\_\_\_ 1975 A.D.

CITY COUNCIL OF BLOOMINGTON, MINNESOTA

By \_\_\_\_\_ Mayor By \_\_\_\_\_ Manager

FINANCE DIVISION, Hennepin County, Minnesota  
I hereby certify that there are no delinquent taxes for all years prior to \_\_\_\_\_ for land described on this plat.  
Dated this \_\_\_\_\_ day of \_\_\_\_\_ 1975.


Vernon T. Hoppe, Director by \_\_\_\_\_ Tax Clerk

HENNEPIN COUNTY SURVEYOR  
Pursuant to chapter 810, Minnesota laws of 1969, this plat has been approved this \_\_\_\_\_ day of \_\_\_\_\_ 1975 A.D.

by \_\_\_\_\_  
Alver R. Freeman  
Hennepin County Surveyor

REGISTER OF DEEDS, Hennepin County, Minnesota  
I hereby certify that the within plat of BLOOMINGTON 7TH ADDITION was filed for record in this office this \_\_\_\_\_ day of \_\_\_\_\_ 1975, at \_\_\_\_\_ o'clock, \_\_\_\_\_ M., and was recorded in Book \_\_\_\_\_ of plats, page \_\_\_\_\_ and that the two copies were compared with the official plat and were found to be true and correct copies thereof.

Wayne A. Johnson, Register of Deeds  
by \_\_\_\_\_ Deputy.

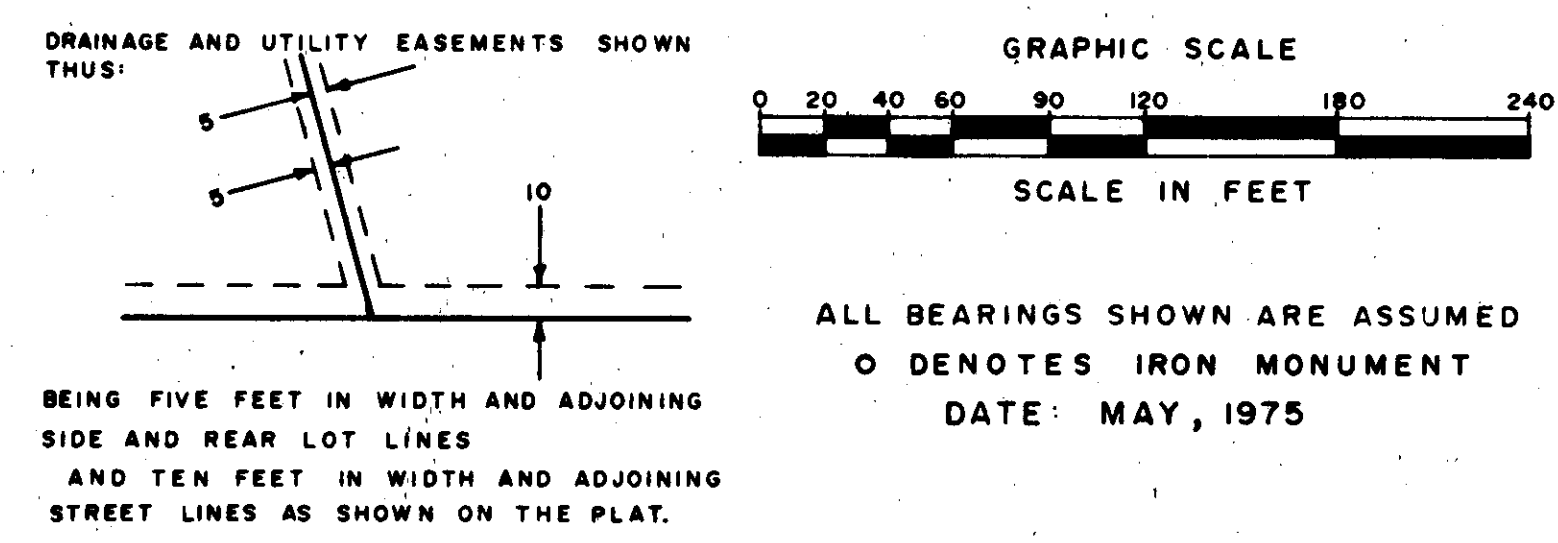

ALL BEARINGS SHOWN ARE ASSUMED  
O DENOTES IRON MONUMENT  
DATE: MAY, 1975

KNOW ALL MEN BY THESE PRESENTS: That the Bloomington Housing and Redevelopment Authority, a Minnesota Public Corporation, owner and proprietor of the following described property, situated in the County of Hennepin, State of Minnesota, to wit: Lots 1 and 2, Block 1, Bloomington 1st Addition, according to the recorded plat thereof; and Malcom David Karnowski and Romona V. Karnowski, husband and wife, fee owners and The Prudential Insurance Company of America, a New Jersey Corporation, Mortgagee, of the following described property situated in the County of Hennepin, State of Minnesota, to wit: Lot 25, Block 2, Eliason Brye Second Addition according to the plat thereof on file or of record in the office of the Register of Deeds in said Hennepin County, Have caused the same to be surveyed and platted as BLOOMINGTON 7TH ADDITION, and do hereby donate and dedicate to the public for public use forever the easements for drainage and utility purposes as shown on this plat; In witness whereof said Bloomington Housing and Redevelopment Authority has caused these presents to be signed by its proper officers this \_\_\_\_\_ day of \_\_\_\_\_ A.D. 1975 and said The Prudential Insurance Company of America has caused these presents to be signed by its proper officers and its Corporate seal to be hereunto affixed this \_\_\_\_\_ day of \_\_\_\_\_ A.D. 1975 and said Malcom David Karnowski and Romona V. Karnowski, husband and wife, have hereunto set their hands and seals this \_\_\_\_\_ day of \_\_\_\_\_ 1975 A.D.

SIGNED  
BLOOMINGTON HOUSING & REDEVELOPMENT AUTHORITY  
*Dennis E. Daniels* Administrator *Gilbert C. Williams* Chairman  
Dennis E. Daniels Gilbert C. Williams

THE PRUDENTIAL INSURANCE COMPANY OF AMERICA  
*M. N. Troussaint* Vice-President *Ray V. Self* Ass't. Secretary  
*Malcom David Karnowski* Malcom David Karnowski *Romona V. Karnowski* Romona V. Karnowski

State of Minnesota  
County of Hennepin  
The foregoing instrument was acknowledged before me this \_\_\_\_\_ day of \_\_\_\_\_ 1975 A.D. by Dennis E. Daniels, Administrator of Bloomington Housing and Redevelopment Authority, a Minnesota Public Corporation, on behalf of said Corporation.

Notary Public, Hennepin County, Minn.  
My commission Expires \_\_\_\_\_

State of Minnesota  
County of Hennepin  
The foregoing instrument was acknowledged before me this \_\_\_\_\_ day of \_\_\_\_\_ 1975 A.D. by Gilbert C. Williams, Chairman of Bloomington Housing and Redevelopment Authority, a Minnesota Public Corporation, on behalf of said Corporation.

Notary Public, Hennepin County, Minn.  
My Commission Expires \_\_\_\_\_

State of Minnesota  
County of Hennepin  
The foregoing instrument was acknowledged before me this \_\_\_\_\_ day of \_\_\_\_\_ 1975 A.D. by *M. N. Troussaint* and *Ray V. Self* Vice-President and Ass't. Secretary respectively of The Prudential Insurance Company of America, a New Jersey Corporation, on behalf of said Corporation.

*Virginia C. Hinman*  
Notary Public, Hennepin County, Minn.  
My Commission Expires *April 9, 1977*


State of Minnesota  
County of Hennepin  
The foregoing instrument was acknowledged before me this \_\_\_\_\_ day of \_\_\_\_\_ 1975 A.D. by Malcom David Karnowski and Romona V. Karnowski, husband and wife.

*Virginia C. Hinman*  
Notary Public, Hennepin County, Minn.  
My Commission Expires *April 9, 1977*

I hereby certify that I have surveyed and platted the property described on this plat as BLOOMINGTON 7TH ADDITION; that this plat is a correct representation of said survey; that all distances are correctly shown on said plat in feet and hundredths of a foot; that all monuments have been correctly placed in the ground as shown on said plat; that the outside boundary lines are designated on said plat; and there are no wetlands or public highways to be designated on said plat.

*Calvin H. Hedlund*  
Calvin H. Hedlund, Land Surveyor  
Minnesota Reg. No. 5942

State of Minnesota  
County of Hennepin  
The foregoing instrument was acknowledged before me this \_\_\_\_\_ day of \_\_\_\_\_ 1975 A.D. by Calvin H. Hedlund, Land Surveyor.

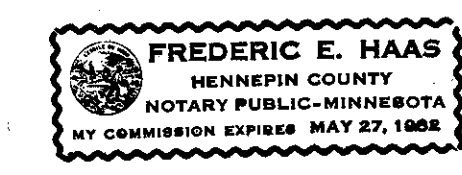

*Frederic E. Haas*  
Notary Public, Hennepin County, Minn.  
My Commission Expires *5/27/1984*