


BLOOMINGTON GREEN 2ND ADDITION

C.R. DOC. NO. _____

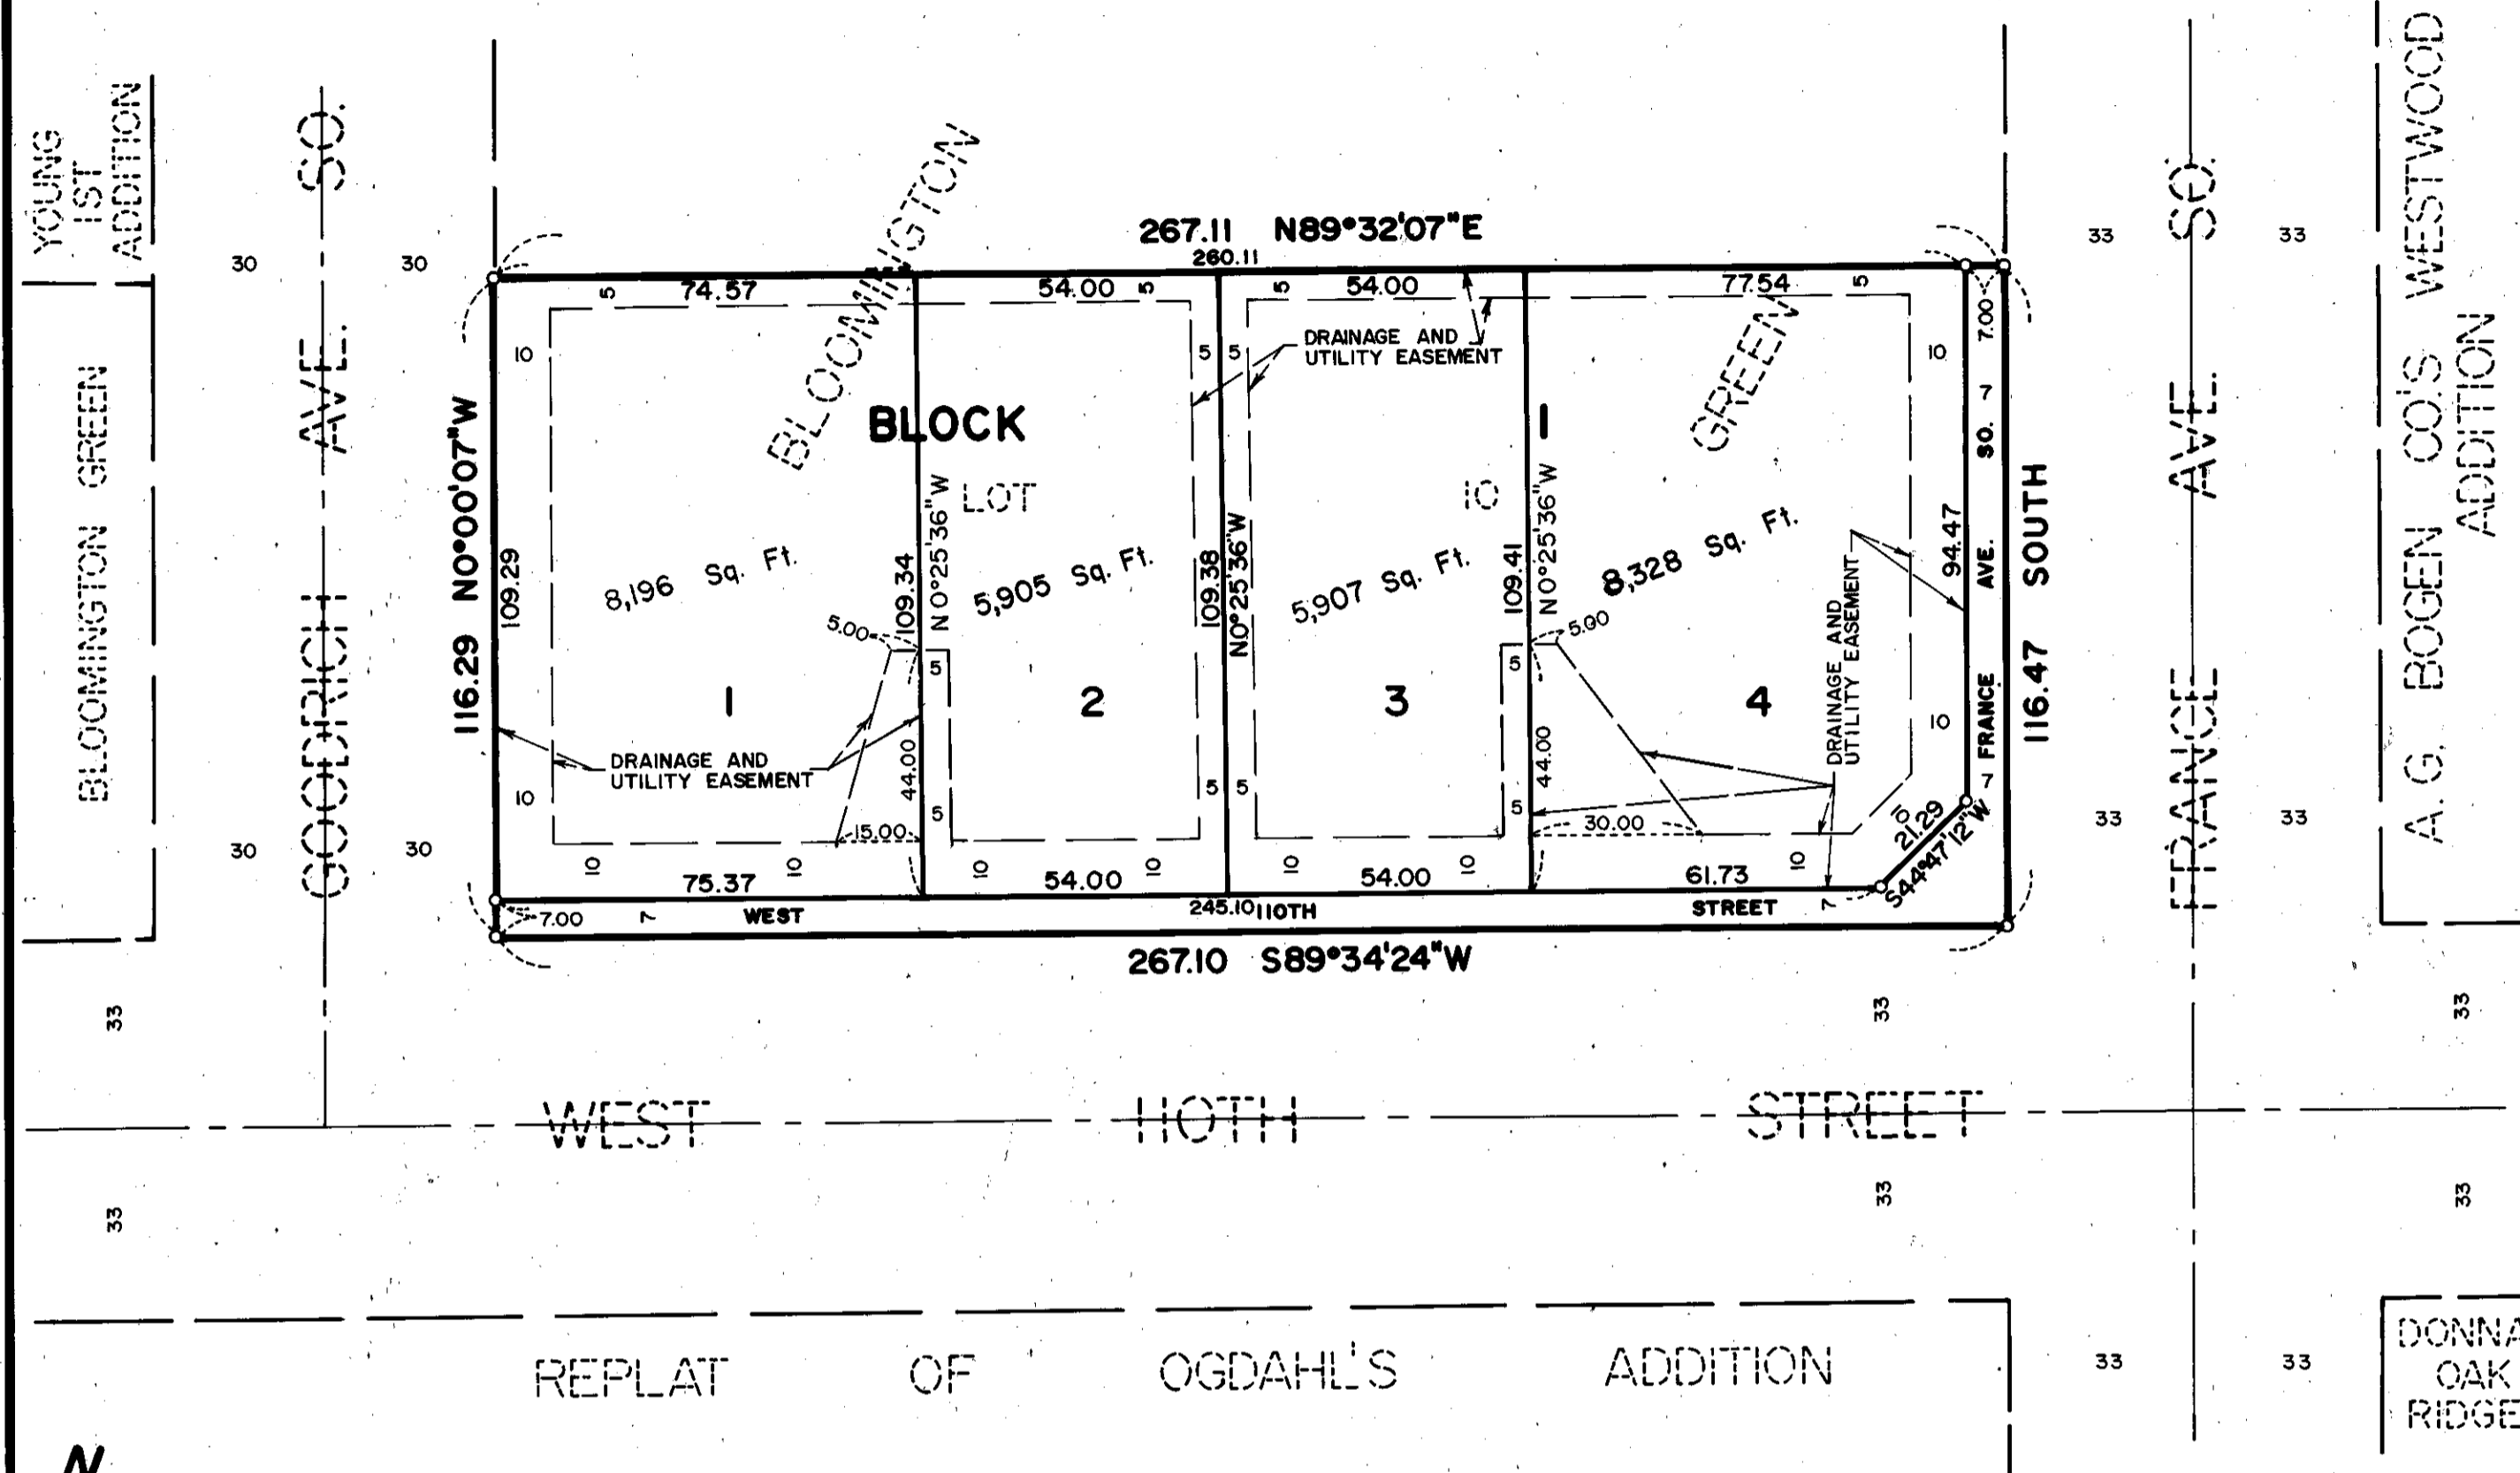

KNOW ALL MEN BY THESE PRESENTS: That Michael C. Charest, unmarried, fee owner and proprietor of the following described property situated in the County of Hennepin, State of Minnesota, to wit:

Lot 10, BLOOMINGTON GREEN, according to the recorded plat thereof.

Has caused the same to be surveyed and platted as BLOOMINGTON GREEN 2ND ADDITION and does hereby donate and dedicate to the public, for public use forever, the street, avenue and drainage and utility easements as shown on said plat.

In witness whereof said Michael C. Charest, unmarried, has hereunto set his hand, this 11TH day of August, 1982.

SIGNED: Michael C. Charest
Michael C. Charest

STATE OF MINNESOTA
COUNTY OF HENNEPIN

The foregoing instrument was acknowledged before me this 11TH day of August, 1982, by Michael C. Charest, unmarried.




John K. Barnes
Notary Public, HENNEPIN County, Minnesota
My Commission Expires: SEPT. 18, 1985

I hereby certify that I have surveyed and platted the property described on this plat as BLOOMINGTON GREEN 2ND ADDITION; that this plat is a correct representation of said survey; that all distances are correctly shown in feet and hundredths of a foot; that all monuments have been correctly placed in the ground as shown; that the outside boundary lines are correctly designated; and that there are no wet lands to be designated on said plat.

Edward H. Sunde
Edward H. Sunde, Land Surveyor
Minnesota License No. 8612

STATE OF MINNESOTA
COUNTY OF HENNEPIN

The foregoing Surveyor's Certificate was acknowledged before me this 10TH day of August, 1982 by Edward H. Sunde, Land Surveyor.

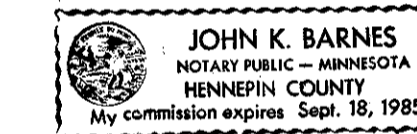

John K. Barnes
Notary Public, HENNEPIN County, Minnesota
My Commission Expires: SEPTEMBER 18, 1985

BLOOMINGTON, MINNESOTA

The plat of BLOOMINGTON GREEN 2ND ADDITION was approved and accepted by the City Council of the City of Bloomington, Minnesota at a regular meeting thereof, held this _____ day of _____, 198____. If applicable, the written comments and recommendations of the Commissioner of Transportation and the County Highway Engineer have been received by the City or the prescribed 30 day period has elapsed without receipt of such comments and recommendations, as provided by Minn. Statutes, Section 505.03, Subd. 2.

CITY COUNCIL OF BLOOMINGTON, MINNESOTA

BY: _____ its Mayor BY: _____ its Manager

PROPERTY TAXATION DEPARTMENT, Hennepin County, Minnesota

I hereby certify that there are no delinquent taxes for all years prior to 19____ for land described on this plat. Dated this _____ day of _____, 198____.

Vernon T. Hoppe, Director BY: _____ Tax Clerk

SURVEY DIVISION, Hennepin County, Minnesota

Pursuant to Chapter 810, Minnesota Laws of 1969, this plat has been approved this _____ day of _____, 198____.

Robert L. Bakka, Hennepin County, Surveyor BY: _____

COUNTY RECORDER, Hennepin County, Minnesota

I hereby certify that the within plat of BLOOMINGTON GREEN 2ND ADDITION was filed for record in this office this _____ day of _____, 198____, at _____ o'clock _____ M.

R. Dan Carlson, County Recorder BY: _____ Deputy