
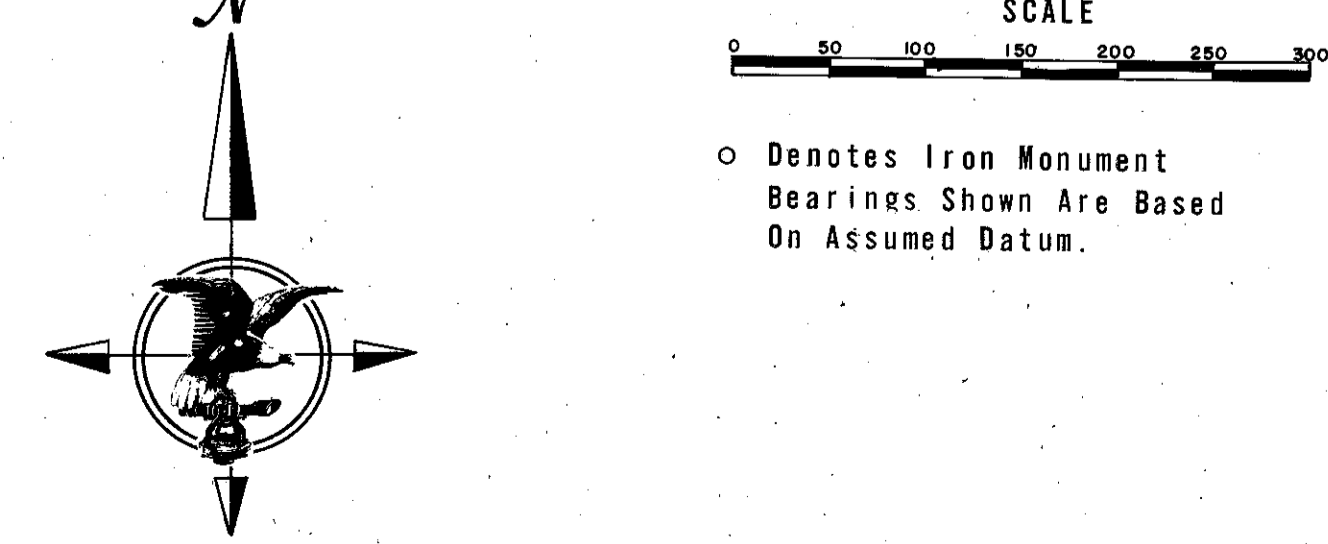


CONTOUR PLASTIC 1ST ADDITION

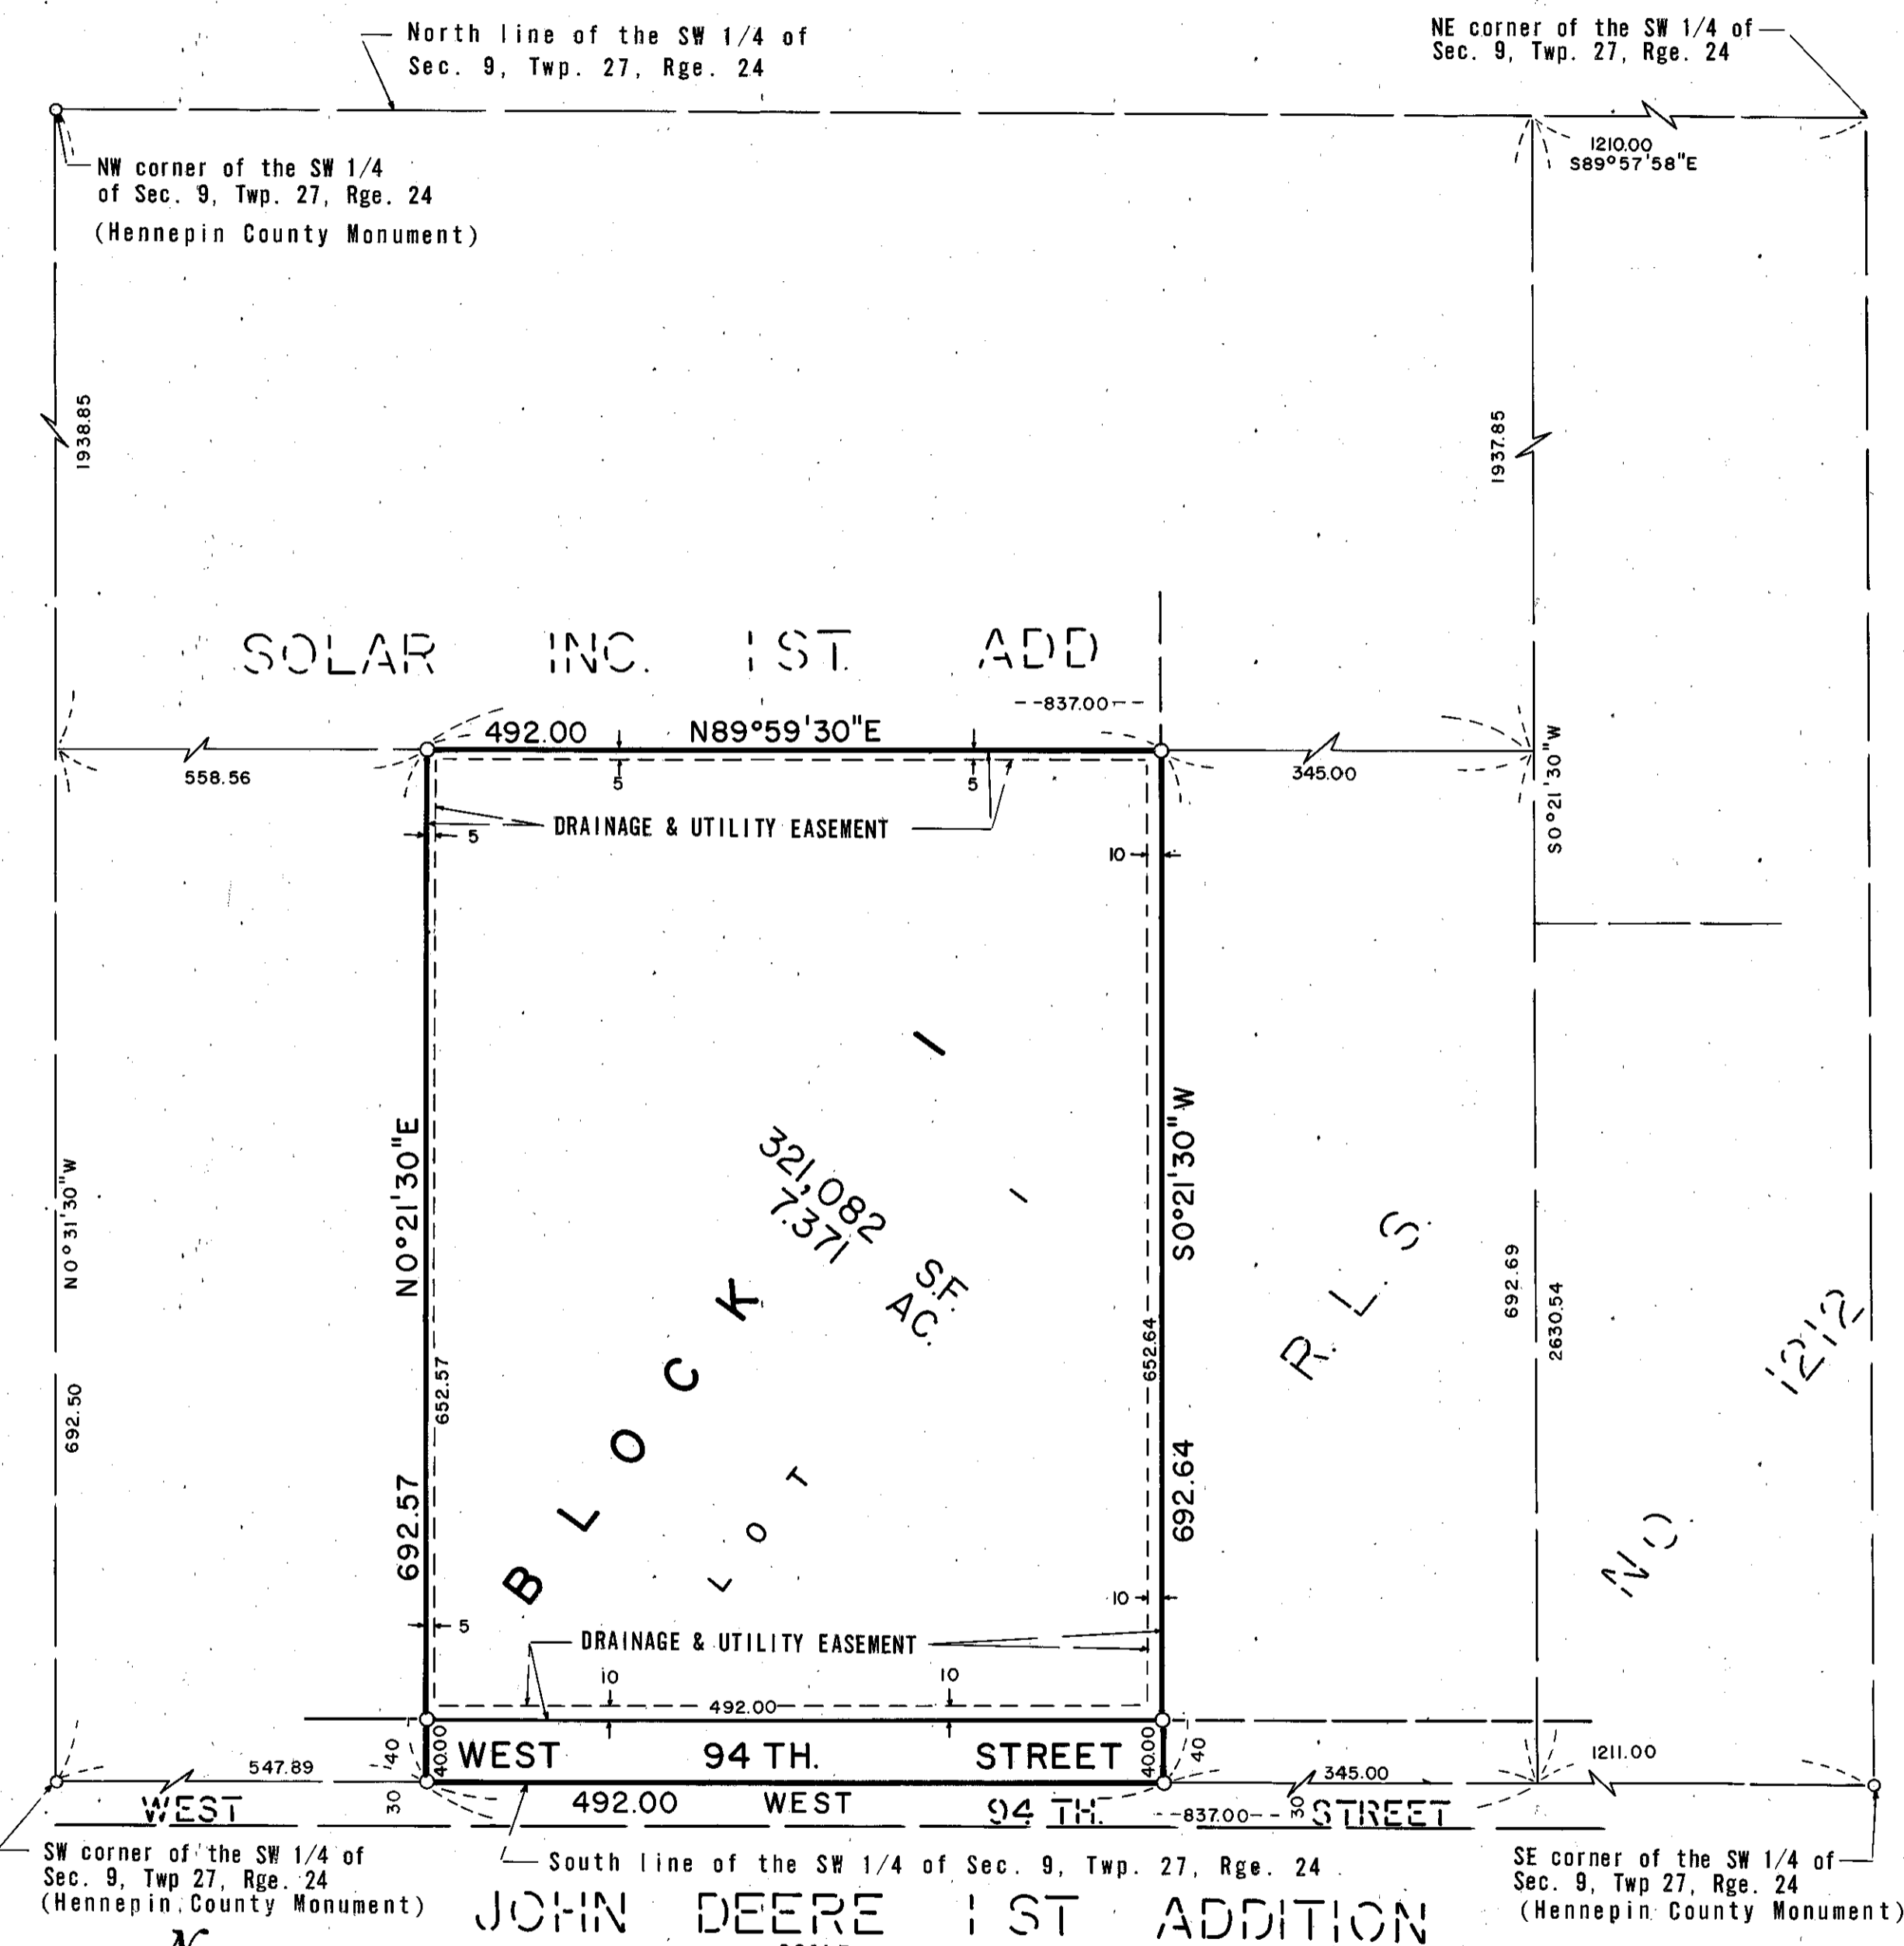

KNOW ALL MEN BY THESE PRESENTS: That Doric Corporation, a Delaware Corporation formerly known as the Doric Corporation, a Oklahoma Corporation and which was previously known as Mid American Corporation, a Oklahoma Corporation, owner and proprietor and John Hancock Mutual Life Insurance Company, Boston, Massachusetts, a Massachusetts corporation, mortgagee of the following described property situate in the County of Hennepin, State of Minnesota, to wit:

The West 492 feet of the East 837 feet of the following described tract: That part of the Southwest 1/4 of Section 9, Township 27 North, Range 24 West of the 4th Principal Meridian, described as commencing at the Northeast corner of said Southwest 1/4; thence West along the North line of said Southwest 1/4 a distance of 1210 feet; thence South along a line which intersects the South line of said Southwest 1/4 at a point distant 1211 feet West of the Southeast corner thereof, a distance of 1937.85 feet to the actual point of beginning; thence continuing South along said last described line to the South line of said Southwest 1/4; thence West along the South line of the Southwest 1/4 of said Section 9 to the Southwest corner thereof; thence North along the West line of said Southwest 1/4 to a point therein distant 1938.85 feet South of the Northwest corner thereof; thence East to the actual point of beginning.

Have caused the same to be surveyed and platted as CONTOUR PLASTIC 1ST ADDITION, and do hereby donate and dedicate to the public, for public use forever, the street, and drainage and utility easements as shown on said plat.

In witness whereof Doric Corporation, a Delaware corporation, formerly known as the Doric Corporation a Oklahoma Corporation and which was previously known as Mid American Corporation, a Oklahoma Corporation, has caused these presents to be signed by its proper officers and its corporate seal to be hereunto affixed this 27 day of March A.D., 1974.

And John Hancock Mutual Life Insurance Company, Boston, Massachusetts, a Massachusetts Corporation, has caused these presents to be signed by its proper officers and its corporate seal to be hereunto affixed this 16th day of April A.D., 1974.

SIGNED:
Doric Corporation formerly know as the Doric Corporation, a Oklahoma Corporation and which was previously known as Mid American Corporation, a Oklahoma Corporation.

James Rigney its Vice President
James Rigney its Secretary
John Hancock Mutual Life Insurance Company, Boston, Massachusetts

E.A. Paden its Second Vice President
R.L. McVie its Assistant Secretary

STATE OF Oklahoma
COUNTY OF Oklahoma

The foregoing instrument was acknowledged before me this 27 day of March, 1974 by Thomas G. Lamb, Vice President and James Rigney, Secretary, of Doric Corporation, a Delaware corporation, formerly known as the Doric Corporation, a Oklahoma Corporation and which was previously known as Mid American Corporation, a Oklahoma Corporation, on behalf of said corporation.

Commonwealth
STATE OF Massachusetts
COUNTY OF Suffolk
Margaret K. Jones
Notary Public, Oklahoma County, Oklahoma
My Commission Expires June 10, 1974

The foregoing instrument was acknowledged before me this 16th day of April, 1974 by E.A. Paden, a Second Vice President and R.L. McVie, an Assistant Secretary of John Hancock Mutual Life Insurance Company, Boston, Massachusetts, a Massachusetts corporation, on behalf of said corporation.

Richard M. Foley
Notary Public, Suffolk County, MASSACHUSETTS
My Commission Expires May 22, 1975

I hereby certify that I have surveyed and platted the property described on this plat as CONTOUR PLASTIC 1ST ADDITION; that this plat is a correct representation of said survey; that all distances are correctly shown on said plat in feet and hundredths of a foot; that all monuments have been correctly placed in the ground as shown on said plat; that the outside boundary lines are designated on said plat; and there are no wet lands to be designated on said plat.

Arvid T. Bodin
Arvid T. Bodin, Land Surveyor, Minn. Reg. No. 9396

STATE OF Minnesota
COUNTY OF Hennepin
The foregoing instrument was acknowledged before me this 21st day of March A.D., 1974, by Arvid T. Bodin, Land Surveyor

Arvid T. Bodin
Notary Public, Hennepin County, Minnesota
My Commission Expires April 11, 1978
The plat of CONTOUR PLASTIC 1ST ADDITION was approved and accepted by the City Council of Bloomington, Minnesota at a regular meeting thereof held this ___ day of ___ A.D., 197__.

CITY COUNCIL OF BLOOMINGTON, MINNESOTA
By: _____ Mayor
By: _____ Manager

Pursuant to Chapter 810, Minnesota laws of 1969, this plat has been approved this day of ___ A.D., 197__.

By: _____
Hennepin County Surveyor

 HARRY S. JOHNSON
LAND SURVEYORS INC.