



COUNTRY ESTATES 6TH ADDITION

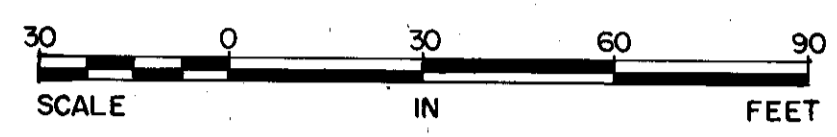

O - DENOTES IRON MONUMENT
BEARINGS SHOWN ARE ASSUMED

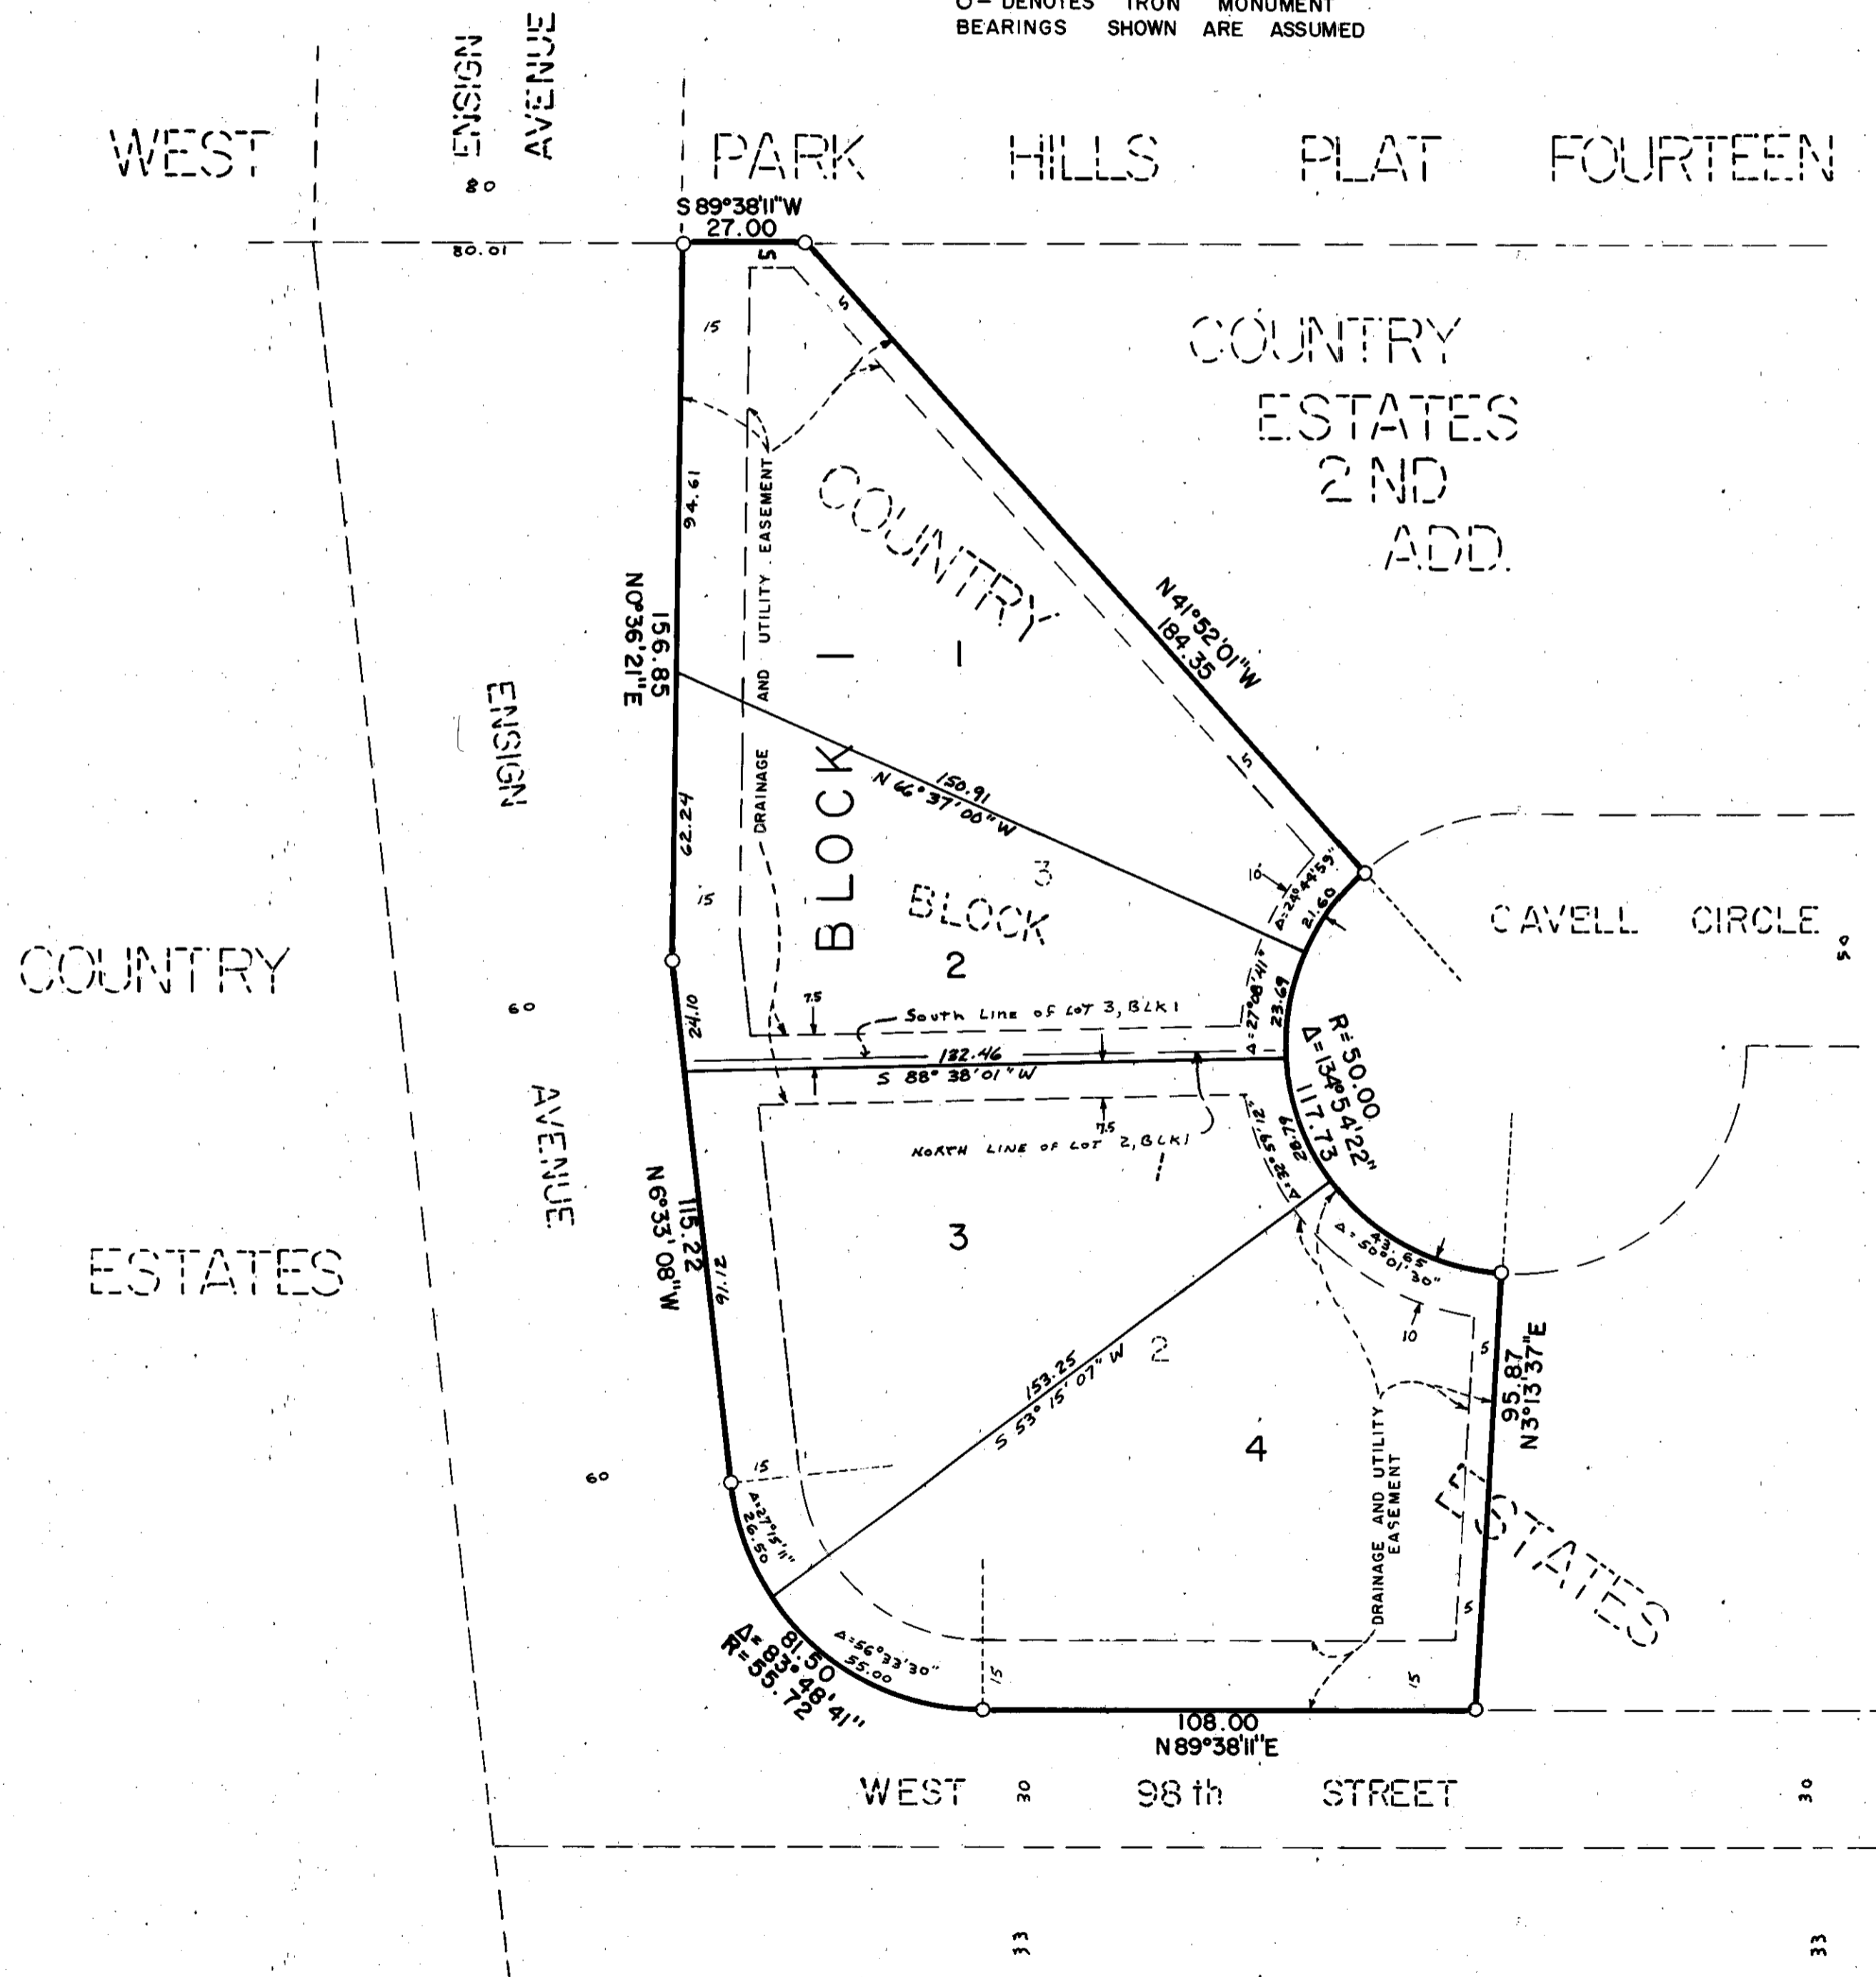

KNOW ALL MEN BY THESE PRESENTS: That we, Lester H. Knoke Jr. and Carla J. Knoke, husband and wife, and Michael P. Hurrle and Donna M. Hurrle, husband and wife, owners, and Midwest Federal Savings and Loan Association of Minneapolis, a United States corporation, mortgagee of the following described property in the County of Hennepin, State of Minnesota, to wit:
Lot 2, Block 1, COUNTRY ESTATES.
And also, Lester H. Knoke Jr., Carla J. Knoke, husband and wife, owners, and Michael P. Hurrle and Donna M. Hurrle, husband and wife, owners, and Midwest Federal Savings and Loan Association of Minneapolis, a United States corporation, mortgagee of the following described property in the County of Hennepin, State of Minnesota:
Lot 3, Block 1, COUNTRY ESTATES.

Have caused the same to be surveyed and platted as COUNTRY ESTATES 6TH ADDITION and do hereby donate and dedicate to the public for public use forever the drainage and utility easements as shown on the plat.

In witness whereof said Lester H. Knoke Jr. and Carla J. Knoke, husband and wife, have hereunto set their hands this 14 day of December, 1982.

Lester H. Knoke Jr.
Lester H. Knoke, Jr.

Carla J. Knoke
Carla J. Knoke

In witness whereof said Michael P. Hurrle and Donna M. Hurrle, husband and wife, have hereunto set their hands this 15 day of December, 1982.

Michael P. Hurrle
Michael P. Hurrle


Donna M. Hurrle
Donna M. Hurrle

In witness whereof said Midwest Federal Savings and Loan Association of Minneapolis, a United States corporation, has caused these presents to be signed by its proper officers and its corporate seal to be hereunto affixed this 14 day of January, 1983.

B. J. Hohorst
Assistant Vice-President


Ruth M. Shields
Assistant Secretary

STATE OF MINNESOTA
COUNTY OF Dakota
The foregoing instrument was acknowledged before me this 15 day of December, 1982 by Lester H. Knoke Jr. and Carla J. Knoke, husband and wife.

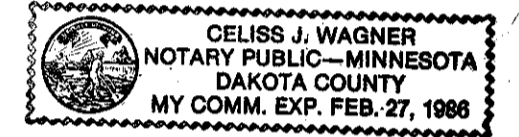


Celiss J. Wagner
Notary Public Dakota County, Minnesota
My Commission expires February 27, 1986

STATE OF MINNESOTA
COUNTY OF Dakota
The foregoing instrument was acknowledged before me this 15 day of December, 1982 by Michael P. Hurrle and Donna M. Hurrle, husband and wife.

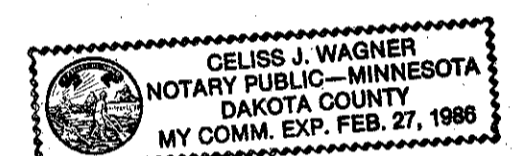


Celiss J. Wagner
Notary Public Dakota County, Minnesota
My Commission expires February 27, 1986

STATE OF MINNESOTA
COUNTY OF Hennepin
The foregoing instrument was acknowledged before me this 14 day of January, 1983 by R. J. Hohorst the Assistant Vice-President and by Ruth M. Shields the Assistant Secretary of Midwest Federal Savings and Loan Association of Minneapolis, a United States corporation, on behalf of said corporation.

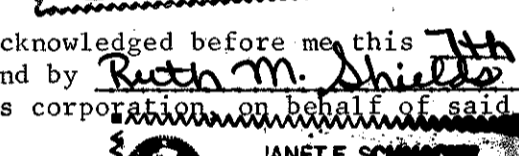

Janet E. Schnacky
Notary Public Hennepin County, Minnesota
My Commission expires August 3, 1988

STATE OF MINNESOTA
COUNTY OF Hennepin
The foregoing instrument was acknowledged before me this 14 day of January, 1983 by R. J. Hohorst the Assistant Vice-President and by Ruth M. Shields the Assistant Secretary of Midwest Federal Savings and Loan Association, a United States corporation, on behalf of said corporation.

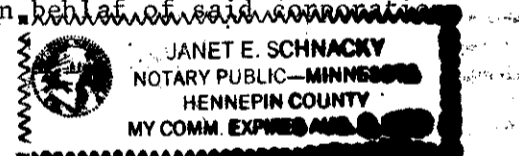


Janet E. Schnacky
Notary Public Hennepin County, Minnesota
My Commission expires August 3, 1988

I Donald D. Dethlefs, hereby certify that I have surveyed and platted the property described on this plat as COUNTRY ESTATES 6TH ADDITION: that this plat is a correct representation of said survey; that all distances are correctly shown on the plat in feet and hundredths of a foot; that all monuments have been correctly placed in the ground as shown; that the outside boundary lines are correctly designated on the plat; and that there are no wetlands or public highways to be designated on said plat.

Donald D. Dethlefs
Donald D. Dethlefs, Minnesota Licensed Land Surveyor
Minnesota License Number 13600

STATE OF MINNESOTA
COUNTY OF Dakota
The foregoing surveyor's certificate was acknowledged before me this 14 day of December, 1982 by Donald D. Dethlefs, land surveyor.

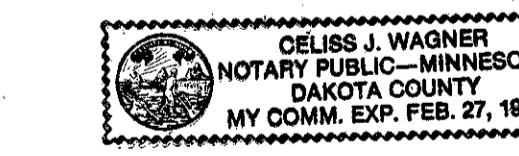

Celiss J. Wagner
Notary Public Dakota County, Minnesota
My Commission expires February 27, 1986

BLOOMINGTON, MINNESOTA
This plat of COUNTRY ESTATES 6TH ADDITION was approved and accepted by the City Council of Bloomington, Minnesota, at a regular meeting thereof held this _____ day of _____ A.D., 19____. If applicable, the written comments and recommendations of the Commissioner of Transportation and the County Highway Engineer have been received by the city or the prescribed thirty day period has elapsed without receipt of such comments or recommendations, as provided by Minnesota Statutes Section 505.03, Subdivision 2.

Mayor

PROPERTY TAXATION DEPARTMENT, Hennepin County, Minnesota
I hereby certify that there are no delinquent taxes for all the years prior to _____ for the land described on this plat dated this _____ day of _____, 19____.

Vernon T. Hoppe, Director

SURVEY DIVISION, Hennepin County, Minnesota
Pursuant to chapter 810, Laws of Minnesota, 1969, this plat has been approved this _____ day of _____, 19____.

Robert L. Bakka, Hennepin County Surveyor

COUNTY RECORDER, Hennepin County, Minnesota
I hereby certify that the within plat of COUNTRY ESTATES 6TH ADDITION was filed in this office this _____ day of _____, 19____, at _____ o'clock _____ M.

R. Dan Carlson, County Recorder