
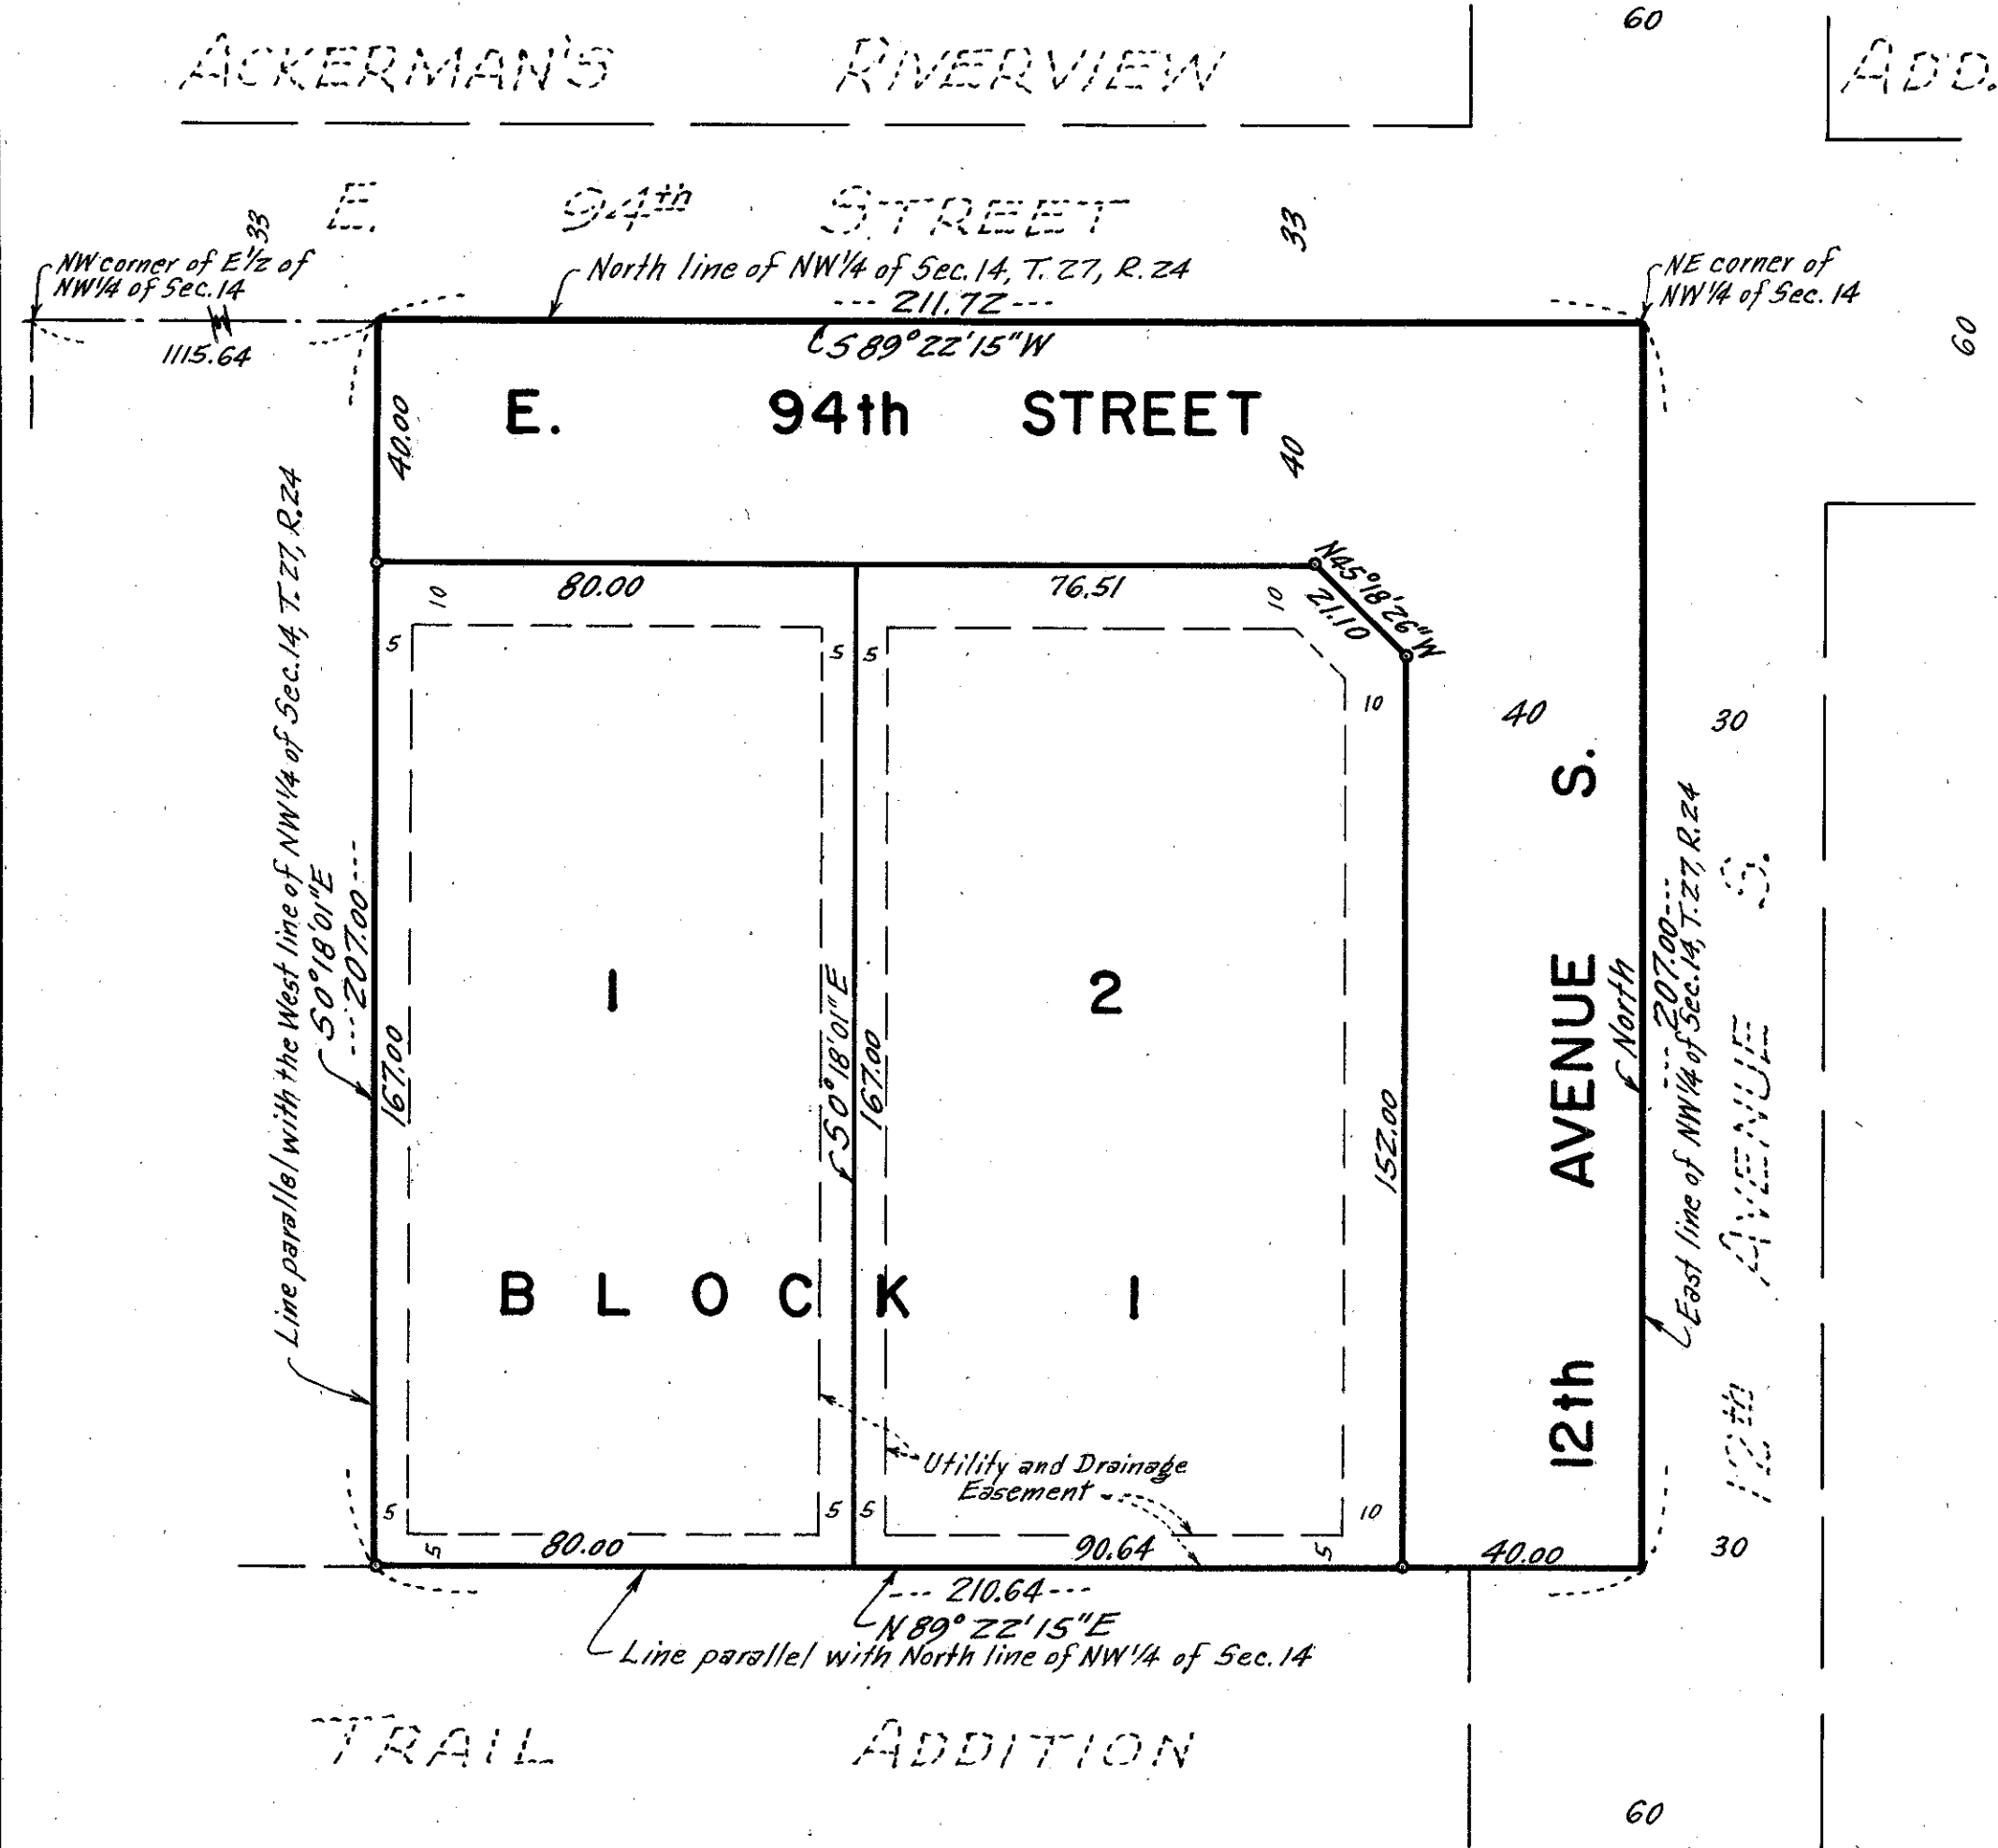


DAVID HAAS ADDITION

PARKER ENGINEERING, INC.
SURVEYORS

o Denotes iron monument
Bearings shown are assumed. SEPTEMBER, 1974

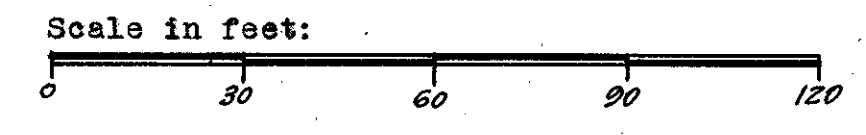

Know all men by these presents that Robert A. Martin and Pauline Martin, his wife, owners and proprietors and Community State Bank of Bloomington, Minnesota, a Minnesota corporation, mortgagee of the following described property situated in the State of Minnesota and County of Hennepin to wit: That part of the East half of the Northwest Quarter of Section 14, Township 27, Range 24, described as follows: Beginning at a point in the North line of said Section 14, which point is distant 1115.64 feet East from the Northwest corner of the East half of the Northwest Quarter of said Section 14; thence South parallel with the West line of the Northwest Quarter of said Section 14 a distance of 207.00 feet; thence East parallel with the North line of the Northwest Quarter of said Section 14 to the East line of the Northwest Quarter of said Section 14; thence North along the East line of said Northwest Quarter a distance of 207.00 feet to the Northeast corner of said Northwest Quarter; thence West along the North line of said Northwest Quarter to the point of beginning. Have caused the same to be surveyed and platted as DAVID HAAS ADDITION and do hereby donate and dedicate to the public for public use forever the avenue, street and easements for utility and drainage purposes, as shown on the plat. In witness whereof said Robert A. Martin and Pauline Martin, his wife, have hereunto set their hands and seals this _____ day of _____ A.D. 1974. In witness whereof said Community State Bank of Bloomington, Minnesota has caused these presents to be signed by its proper officers and its corporate seal to be hereunto affixed this _____ day of _____ A.D. 1974.

Signed:-
Robert A. Martin
Robert A. Martin
Pauline Martin
Pauline Martin
COMMUNITY STATE BANK OF BLOOMINGTON, MINNESOTA
by Charles Winstad Vice President
Charles Winstad
by George Hayden Assistant Cashier
George Hayden

STATE OF MINNESOTA
COUNTY OF HENNEPIN The foregoing instrument was acknowledged before me this 11 day of oct, 1974 by Robert A. Martin and Pauline Martin, his wife.

Clayton R. Gopher
Notary Public, Hennepin County, Minnesota
My commission expires May 15, 1981

STATE OF MINNESOTA
COUNTY OF HENNEPIN The foregoing instrument was acknowledged before me this 11 day of oct, 1974 by Charles Winstad, Vice President and George Hayden, Assistant Cashier of Community State Bank of Bloomington, Minnesota, a Minnesota corporation, on behalf of said corporation.

Clayton R. Gopher
Notary Public, Hennepin County, Minnesota
My commission expires May 15, 1981

I hereby certify that I have surveyed and platted the property described on this plat as DAVID HAAS ADDITION; that this plat is a correct representation of said survey; that all distances are correctly shown on the plat in feet and hundredths of a foot; that all monuments have been correctly placed in the ground as shown; that the outside boundary lines are correctly designated on the plat and that there are no wet lands to be designated on the plat.

Clyde H. Parker
Clyde H. Parker, Land Surveyor
Minnesota Registration No. 2055

STATE OF MINNESOTA
COUNTY OF HENNEPIN The foregoing instrument was acknowledged before me this 11 day of oct, 1974 by Clyde H. Parker, Land Surveyor.

Clayton R. Gopher
Notary Public, Hennepin County, Minnesota
My commission expires May 15, 1981

This plat of DAVID HAAS ADDITION was approved and accepted by the City Council of Bloomington, Minnesota, at a regular meeting thereof held this _____ day of _____ A.D. 1974.

CITY COUNCIL OF BLOOMINGTON, MINNESOTA

by _____ Mayor by _____ Manager

FINANCE DIVISION, Hennepin County, Minnesota.
I hereby certify that there are no delinquent taxes for all years prior to _____ for land described on this plat. Dated this _____ day of _____ A.D. 1974.

Vernon T. Hoppe, Director by _____ tax clerk

Pursuant to Chapter 810, Minnesota Laws of 1969, this plat has been approved this _____ day of _____, 1974.

by Alver R. Freeman, Hennepin County Surveyor

REGISTER OF DEEDS, Hennepin County, Minnesota.
I hereby certify that the within plat of DAVID HAAS ADDITION was filed for record in this office this _____ day of _____, 1974, at _____ o'clock _____ M. and was recorded in Book _____ of Plats, Page _____ and that the two copies were compared with the official plat and were found to be true and correct copies thereof.

Wayne A. Johnson, Register of Deeds by _____ deputy