

DONNAYS OAK RIDGE


VILLAGE OF BLOOMINGTON

HENNEPIN COUNTY, MINNESOTA

"C" DENOTES CHORD
"O" DENOTES IRON MONUMENT
"⊗" DENOTES HENN. COUNTY CAST IRON MONUMENT
BEARINGS SHOWN ARE ASSUMED



GEORGE E. HOPKINS
CIVIL ENGR. & LAND SURVEYOR

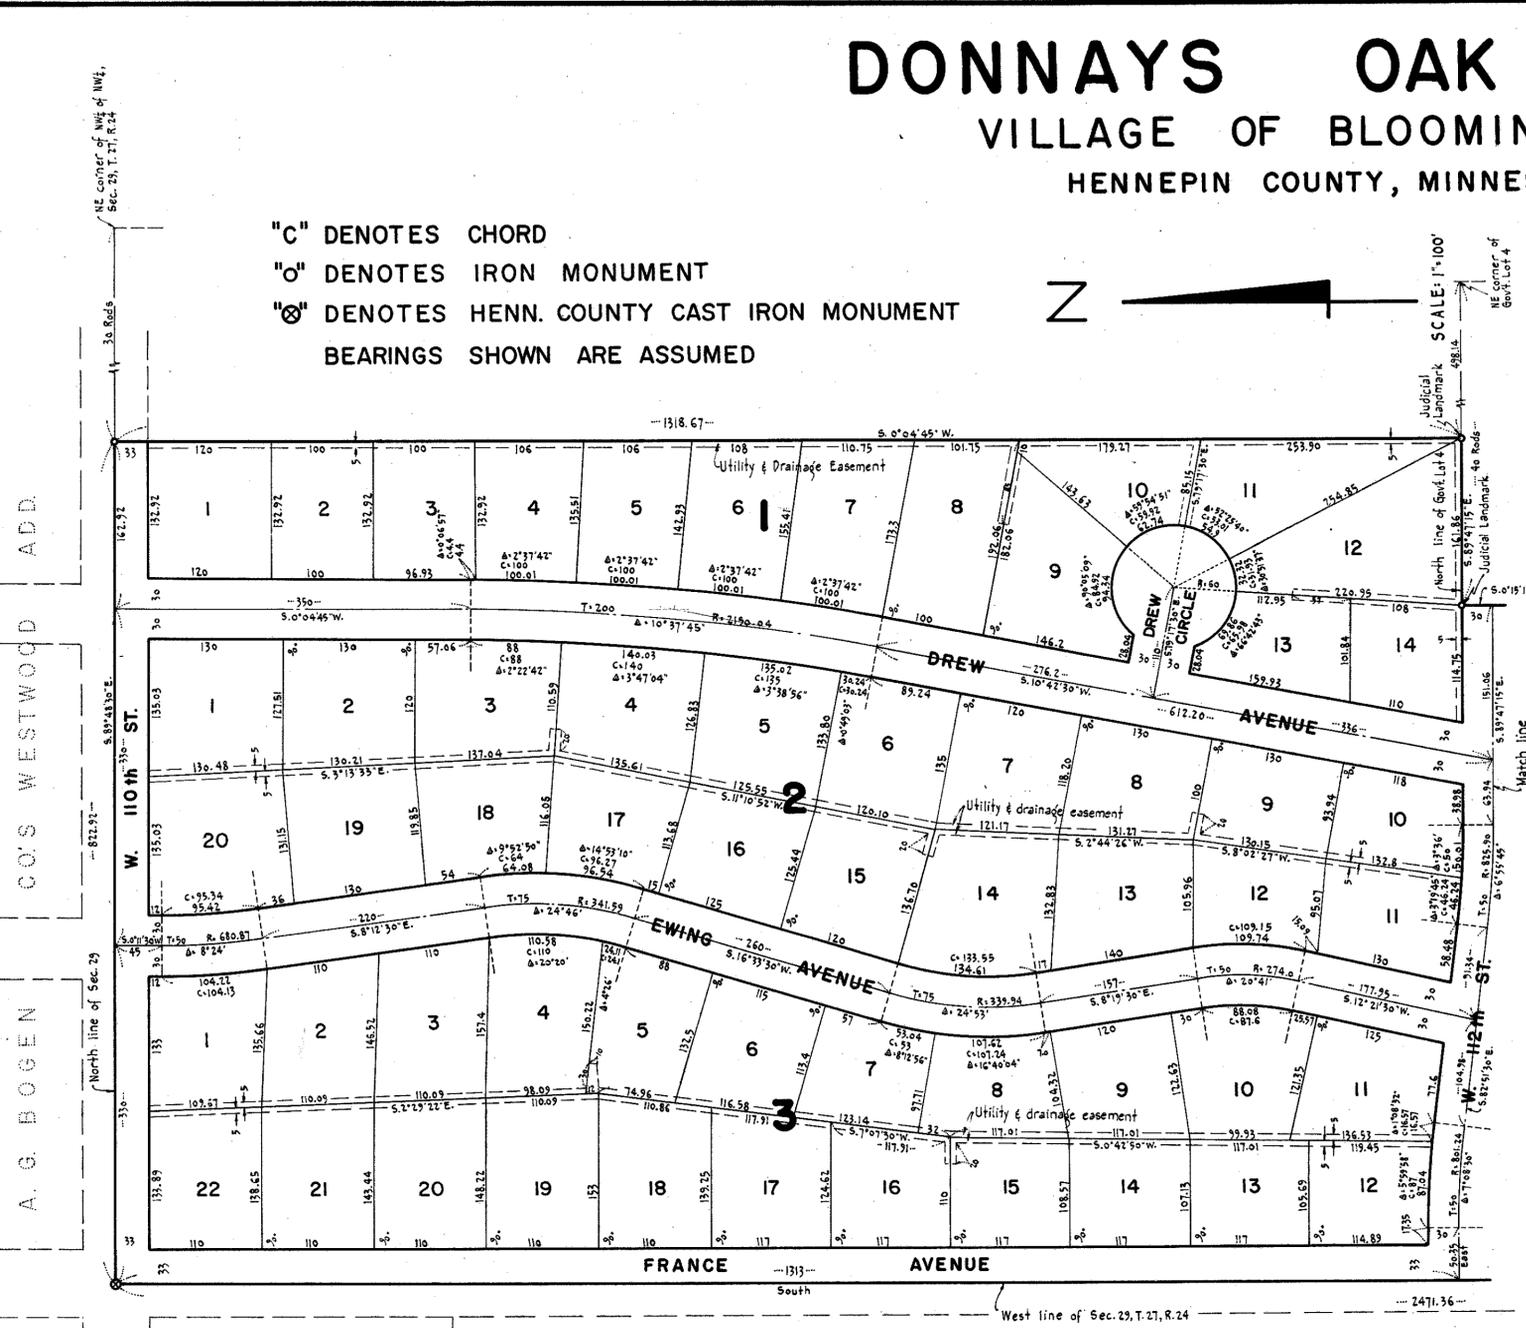

KNOW ALL MEN BY THESE PRESENTS: That L.A. Donnay and Geraldine D. Donnay, his wife, owners and proprietors of the following described property situated in the County of Hennepin, State of Minnesota, to wit: All that part of the Northwest Quarter (NW $\frac{1}{4}$) of the Northwest Quarter (NW $\frac{1}{4}$) and of Government Lot Four (4), all in Section Twenty-nine (29), Township Twenty-seven (27), Range Twenty-four (24), Hennepin County, Minnesota, described as follows: Commencing at a point on the North line of said NW $\frac{1}{4}$ of the NW $\frac{1}{4}$, which point is 30 Rods West of the Northeast corner thereof; thence Southerly on an assumed bearing of S.0°04'45\"

Have caused the same to be surveyed and platted as DONNAYS OAK RIDGE and do hereby donate and dedicate to the public for public use forever the circle, avenues, streets and drive as shown on the annexed plat. Also subject to the utility and drainage easements as shown on the annexed plat. In witness whereof we have hereunto set our hands and seals this _____ day of _____ A.D. 1957.

In the presence of _____ Signed: _____
As to _____
L.A. Donnay & _____
Geraldine D. Donnay

State of Minnesota } S.S.
County of Hennepin }
On this _____ day of _____ A.D. 1957, before me, a notary public within and for said County and State, personally appeared L.A. Donnay and Geraldine D. Donnay, his wife, to me personally known to be the persons described in and who executed the foregoing instrument and acknowledged such to be their own free act and deed.

Notary Public, Hennepin County, Minnesota
My Commission Expires _____

I hereby certify that I have surveyed and platted the property described on this plat as DONNAYS OAK RIDGE; that this plat is a correct representation of said survey; that all distances are correctly shown on the plat in figures denoting feet and decimals of a foot; that the monuments for the guidance of future surveys have been correctly placed in the ground as shown on said plat; that the outside boundaries of the plat have been correctly designated on said plat; that the topography of the land is correctly shown on the plat and that there are no wet lands or public highways to be designated other than as shown thereon.

Land Surveyor - Minnesota Registration No 3116

State of Minnesota } S.S.
County of Hennepin }
The above certificate was subscribed and sworn to before me, a notary public within and for said County and State, this _____ day of _____ A.D. 1957.

Notary Public, Hennepin County, Minnesota
My Commission Expires _____

The annexed plat of DONNAYS OAK RIDGE was approved and accepted by the Village Council of Bloomington, Minnesota, at a regular meeting thereof held this _____ day of _____ A.D. 1957.

VILLAGE COUNCIL, BLOOMINGTON, MINNESOTA

By: Mayor _____
Attest: _____
By: Village Clerk _____

Checked and approved this _____ day of _____ A.D. 1957.

Hennepin County Surveyor

DONNAYS OAK RIDGE

VILLAGE OF BLOOMINGTON

HENNEPIN COUNTY, MINNESOTA

"C" DENOTES CHORD
"o" DENOTES IRON MONUMENT
"•" DENOTES HENN. COUNTY CAST IRON MONUMENT
BEARINGS SHOWN ARE ASSUMED

GEORGE E. HOPKINS
CIVIL ENGR. & LAND SURVEYOR



SCALE: 1" = 100'

