


# FOREST GLEN

CITY OF BLOOMINGTON  
COUNTY OF HENNEPIN

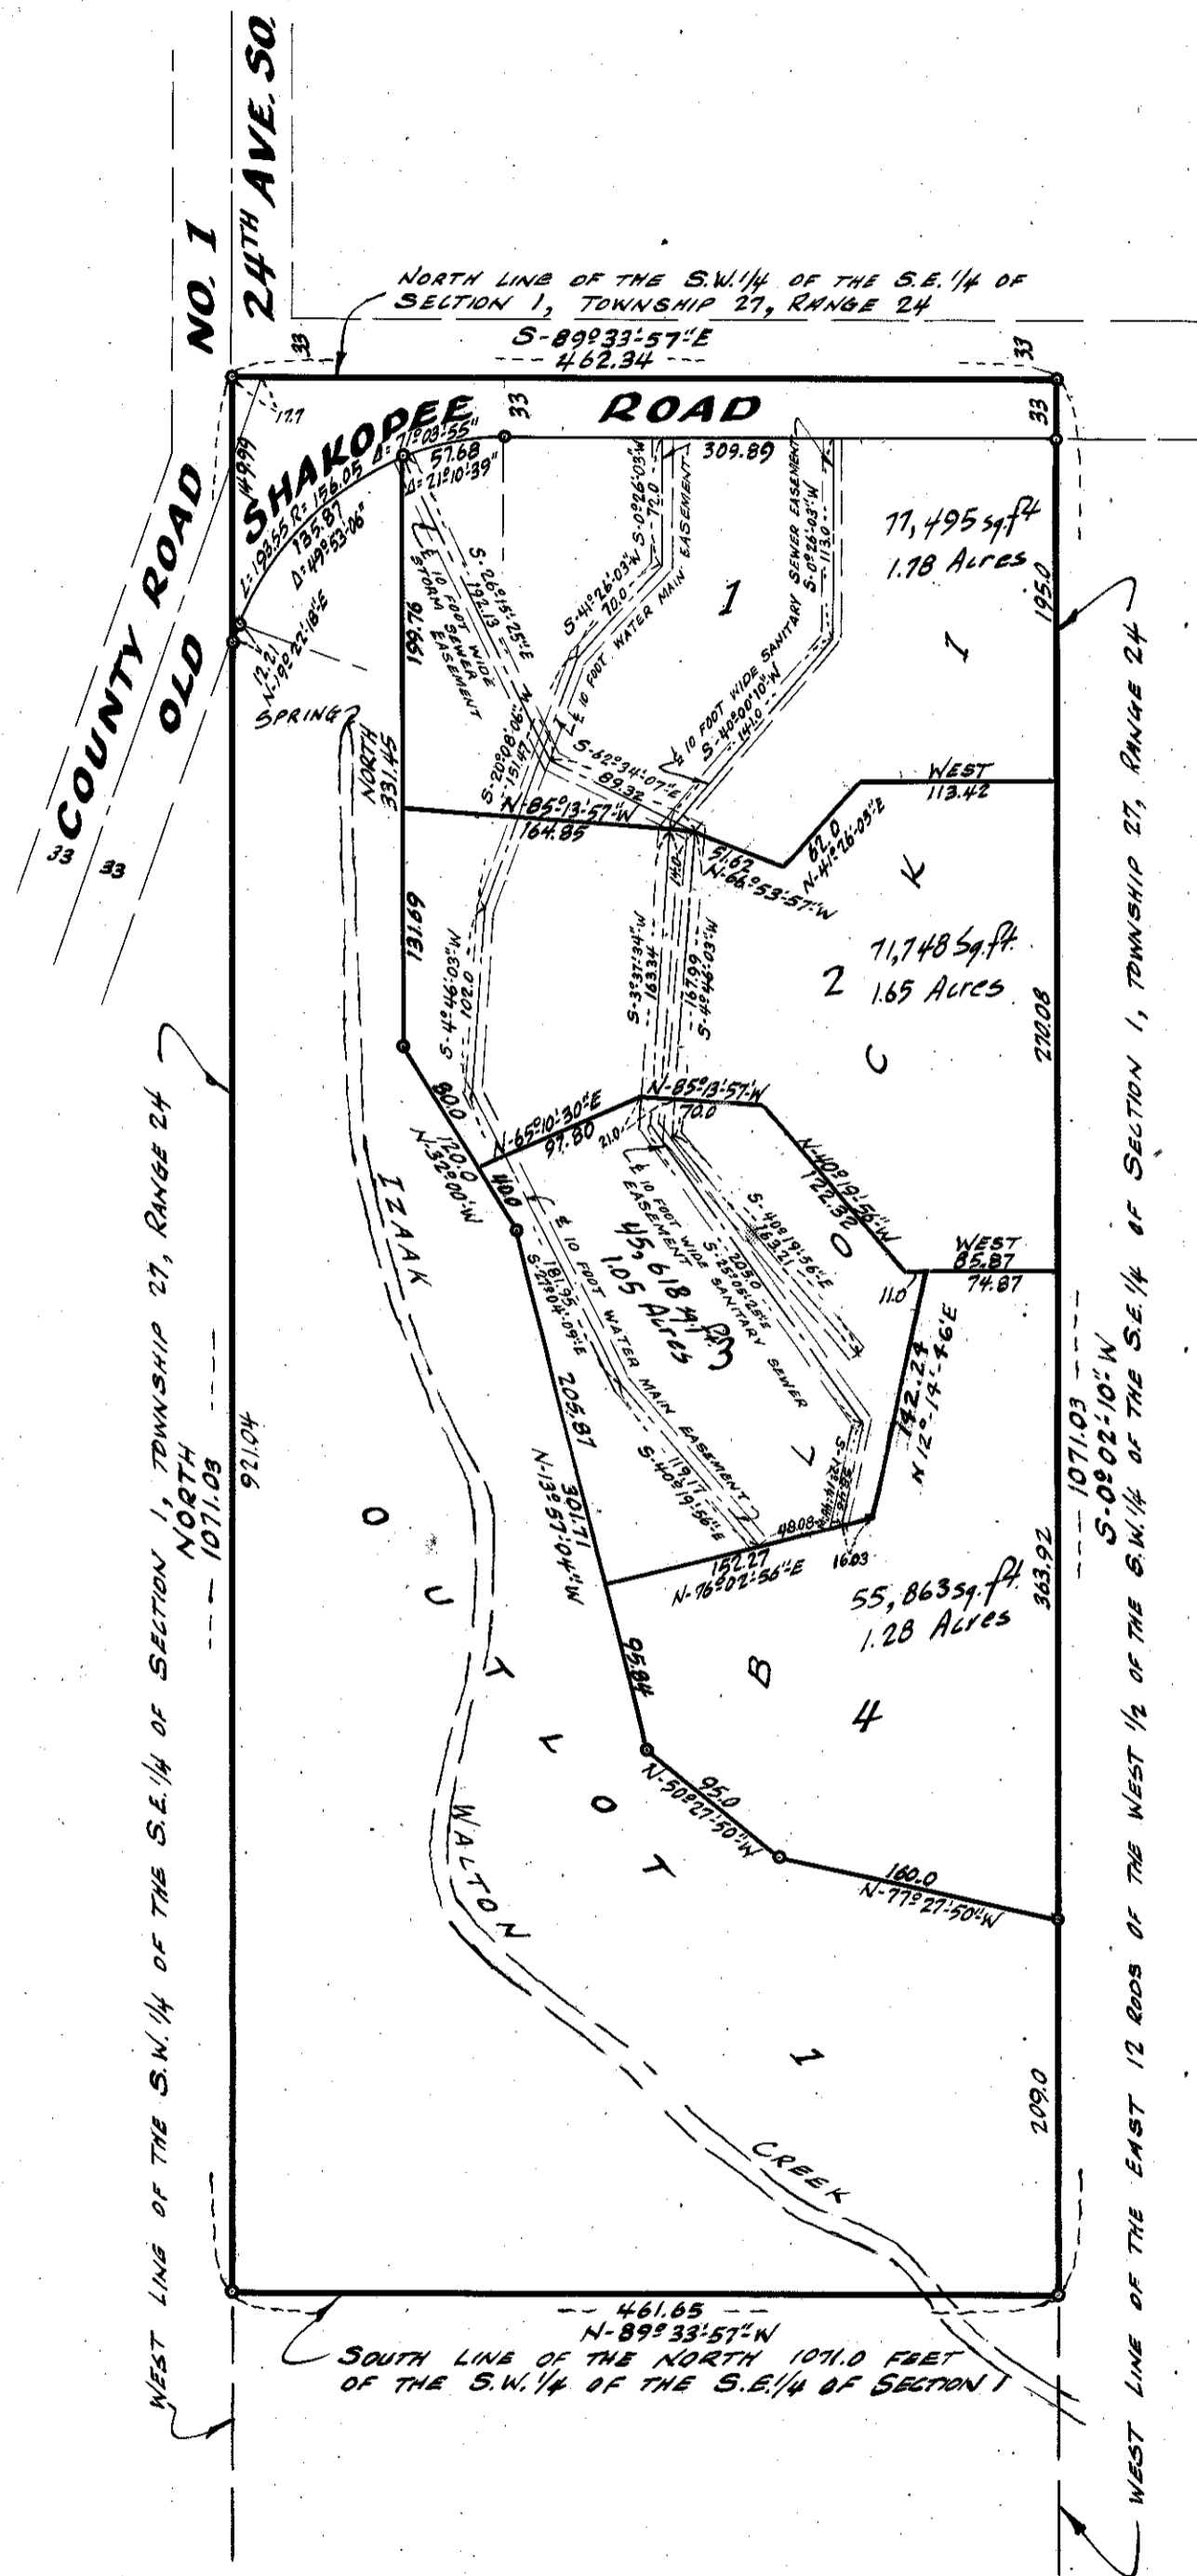

KNOW ALL MEN BY THESE PRESENTS: That Midwestern Finance, Inc., a Minnesota Corporation, owners and proprietors and Thorpe Bros., Inc., a Minnesota Corporation, mortgagees of the following described property situate in the County of Hennepin, State of Minnesota, to wit: The North 1071.00 feet of the West one-half of the Southwest one-quarter of the Southeast one-quarter of Section 1, Township 27, Range 24, except the East 12 rods thereof, have caused the same to be surveyed and platted as FOREST GLEN and do hereby donate and dedicate to the public for public use forever, the road, utility, and drainage easements as shown on the annexed plat. In witness whereof said Midwestern Finance, Inc., has caused these presents to be signed by its proper officers and its corporate seal to be hereunto affixed this 21st day of February, 1966 A.D., and said Thorpe Bros., Inc., has caused these presents to be signed by its proper officers and its corporate seal to be hereunto affixed this 21st day of February, 1966 A.D.

IN PRESENCE OF:

SIGNED:

Julius Segal  
Julius Segal

Sheldon Z. Wert  
Sheldon Z. Wert

Midwestern Finance, Inc.  
Julius Segal, President  
Sheldon Z. Wert, Secretary

D. N. Newhall  
D. N. Newhall

Roy A. Moberg  
Roy A. Moberg

Thorpe Bros., Inc.  
D. N. Newhall, Vice President  
Roy A. Moberg, Treasurer

State of Minnesota  
County of Hennepin  
On this 21 day of February 1966 A.D., before me, a notary public, within and for said County and State, personally appeared Julius Segal and Sheldon Z. Wert, to me personally known, who being by me each duly sworn, did say that they are respectively the President and Secretary of Midwestern Finance, Inc., the corporation named in the foregoing instrument; that the seal affixed to said instrument is the corporate seal of said corporation; and that said instrument was signed and sealed in behalf of said corporation by authority of its Board of Directors and said Julius Segal and Sheldon Z. Wert, acknowledge said instrument to be the free act and deed of said corporation.

Julius Segal Notary Public Hennepin County, Minnesota  
My Commission Expires October 1, 1971

State of Minnesota  
County of Hennepin  
On this 21st day of February 1966 A.D., before me, a notary public, within and for said County and State, personally appeared D. N. Newhall and Roy A. Moberg, to me personally known, who being by me each duly sworn, did say that they are respectively the Vice President and Treasurer of Thorpe Bros., Inc., the corporation named in the foregoing instrument; that the seal affixed to said instrument is the corporate seal of said corporation; and that said instrument was signed and sealed in behalf of said corporation by authority of its Board of Directors and said D. N. Newhall and Roy A. Moberg acknowledge said instrument to be the free act and deed of said corporation.

D. N. Newhall Notary Public Hennepin County, Minnesota  
My Commission Expires February 18, 1972

I do hereby certify that I have surveyed and platted the property described on this plat as FOREST GLEN; that this plat is a correct representation of said survey; that all distances are correctly shown on said plat in feet and decimals of a foot; that the monuments for guidance of future surveys have been correctly placed in the ground as shown on the plat; that the outside boundary lines are correctly designated on the plat; and that there are no wet lands or public highways to be designated on said plat other than as shown thereon.

Surveyor James E. Boerhave  
James E. Boerhave  
Minnesota Registration No. 7095

State of Minnesota  
County of Dakota  
Above acknowledgment subscribed and sworn to before me, a notary public, within and for said County and State on this 21 day of February 1966 A.D.

Kathleen A. Ista Notary Public Dakota County, Minnesota  
KATHLEEN A. ISTA  
Notary Public, Dakota County, Minn.  
My Commission Expires Aug. 13, 1970

The plat of FOREST GLEN was approved and accepted by the City Council of Bloomington, Minnesota, at a regular meeting thereof, held on this \_\_\_ day of \_\_\_ 1966 A.D.

By \_\_\_\_\_ its Mayor  
By \_\_\_\_\_ its Manager

The boundaries of this plat and the boundaries of the block therein have been mathematically checked and approved. No determination has been made to ascertain that the legal description agrees with said plat.

Dated this \_\_\_ day of \_\_\_ 1966 A.D.  
By \_\_\_\_\_  
Elmer J. Peterson, Hennepin County Surveyor