

HIGHWOOD ESTATES REPLAT

Know all men by these presents; That the Normandale Corporation, a corporation organized and existing under the Laws of the State of Minnesota, owner and proprietor, and Home Federal Savings and Loan Association of Minneapolis, a corporation under the Laws of The United States of America, mortgagee of the following described property situated in the County of Hennepin, State of Minnesota, to wit:

Lots 1 thru 30 inclusive, Block 1, and Lots 1 thru 46 inclusive, Block 2, Highwood Estates; also Outlots A and B, Highwood Estates; together with the streets (now vacated) as dedicated in the plat of Highwood Estates.

Have caused the same to be surveyed and platted as HIGHWOOD ESTATES REPLAT and do hereby donate and dedicate to the public for public use forever the Road, Drive, Circles and Avenue as shown on the plat, also subject to the utility easements as shown on the plat.

In witness whereof The Normandale Corporation has caused these presents to be signed by its proper officer and its corporate seal to be hereunto affixed this 5th day of August A.D. 1971.

in presence of

signed

The Normandale Corporation

Ronald P. King

by Roy H. Peterson
Roy H. Peterson, its President

State of Minnesota
County of Hennepin On this 5th day of August A.D. 1971 before me, a Notary Public, within and for said County and State, did personally appear Roy H. Peterson, to me personally known, who being duly sworn, did say that he is the President of The Normandale Corporation, the Corporation named in the foregoing instrument, and that said instrument was signed and sealed in behalf of said corporation by authority of its Board of Directors, and Roy H. Peterson acknowledged said instrument to be the free act and deed of said corporation, and that the seal affixed to said instrument is the corporate seal of said corporation.

Kenneth L. Thomsen
Notary Public, Hennepin County, Minnesota
My commission expires KENNETH L. THOMSEN
Notary Public, Hennepin County, Minn.
My Commission Expires July 20, 1974.

In witness whereof Home Federal Savings and Loan Association of Minneapolis has caused these presents to be signed by its proper officers, and its corporate seal to be hereunto affixed this _____ day of _____ A.D. 1971.

in presence of

signed

Robert E. Dibble, Vice President

Virginia Taraldson, Assistant Vice President

State of Minnesota
County of Hennepin On this _____ day of _____ A.D. 1971, before me a Notary Public within and for said County and State, did personally appear Robert E. Dibble and Virginia Taraldson, who each being duly sworn did say that they are respectively the Vice President and Assistant Vice President of Home Federal Savings and Loan Association of Minneapolis, a corporation organized and existing under the Laws of the United States of America, the corporation named in the foregoing instrument and the seal affixed to the said instrument is the corporate seal of said corporation, and that said instrument was signed and sealed in behalf of said corporation by authority of its Board of Directors, and said Robert E. Dibble and Virginia Taraldson acknowledged said instrument to be the free act and deed of said corporation.

Notary Public, Hennepin County, Minnesota
My commission expires _____

I hereby certify that I have surveyed and platted the property described on this plat as HIGHWOOD ESTATES REPLAT; that this is a correct representation of said survey; that all distances are correctly shown on the plat in feet and decimals of a foot; that all monuments have been correctly placed in the ground as shown on the plat; that the outside boundary lines are correctly designated on the plat; that there are no wet lands to be designated on said plat.

Frank R. Cardarelli
Frank R. Cardarelli, Minn. State Reg. No. 6508

State of Minnesota
County of Hennepin The surveyors certificate subscribed and sworn to before me this 5th day of August A.D. 1971.

Kenneth L. Thomsen
Notary Public, Hennepin County, Minnesota
My commission expires KENNETH L. THOMSEN
Notary Public, Hennepin County, Minn.
My Commission Expires July 20, 1974.

Pursuant to Chapter 810, Minnesota Laws of 1969, this plat has been approved this _____ day of _____ A.D. 1971.

by _____
Elmer J. Peterson, Hennepin County Surveyor

Approved by the City Council of the City of Bloomington, Minnesota, at a regular meeting thereof held this _____ day of _____ A.D. 1971.


City Council of the City of Bloomington, Minnesota

by _____ Mayor

by _____ Manager

HIGHWOOD ESTATES REPLAT

CARDARELLE & ASSOCIATES, INC.
LAND SURVEYORS

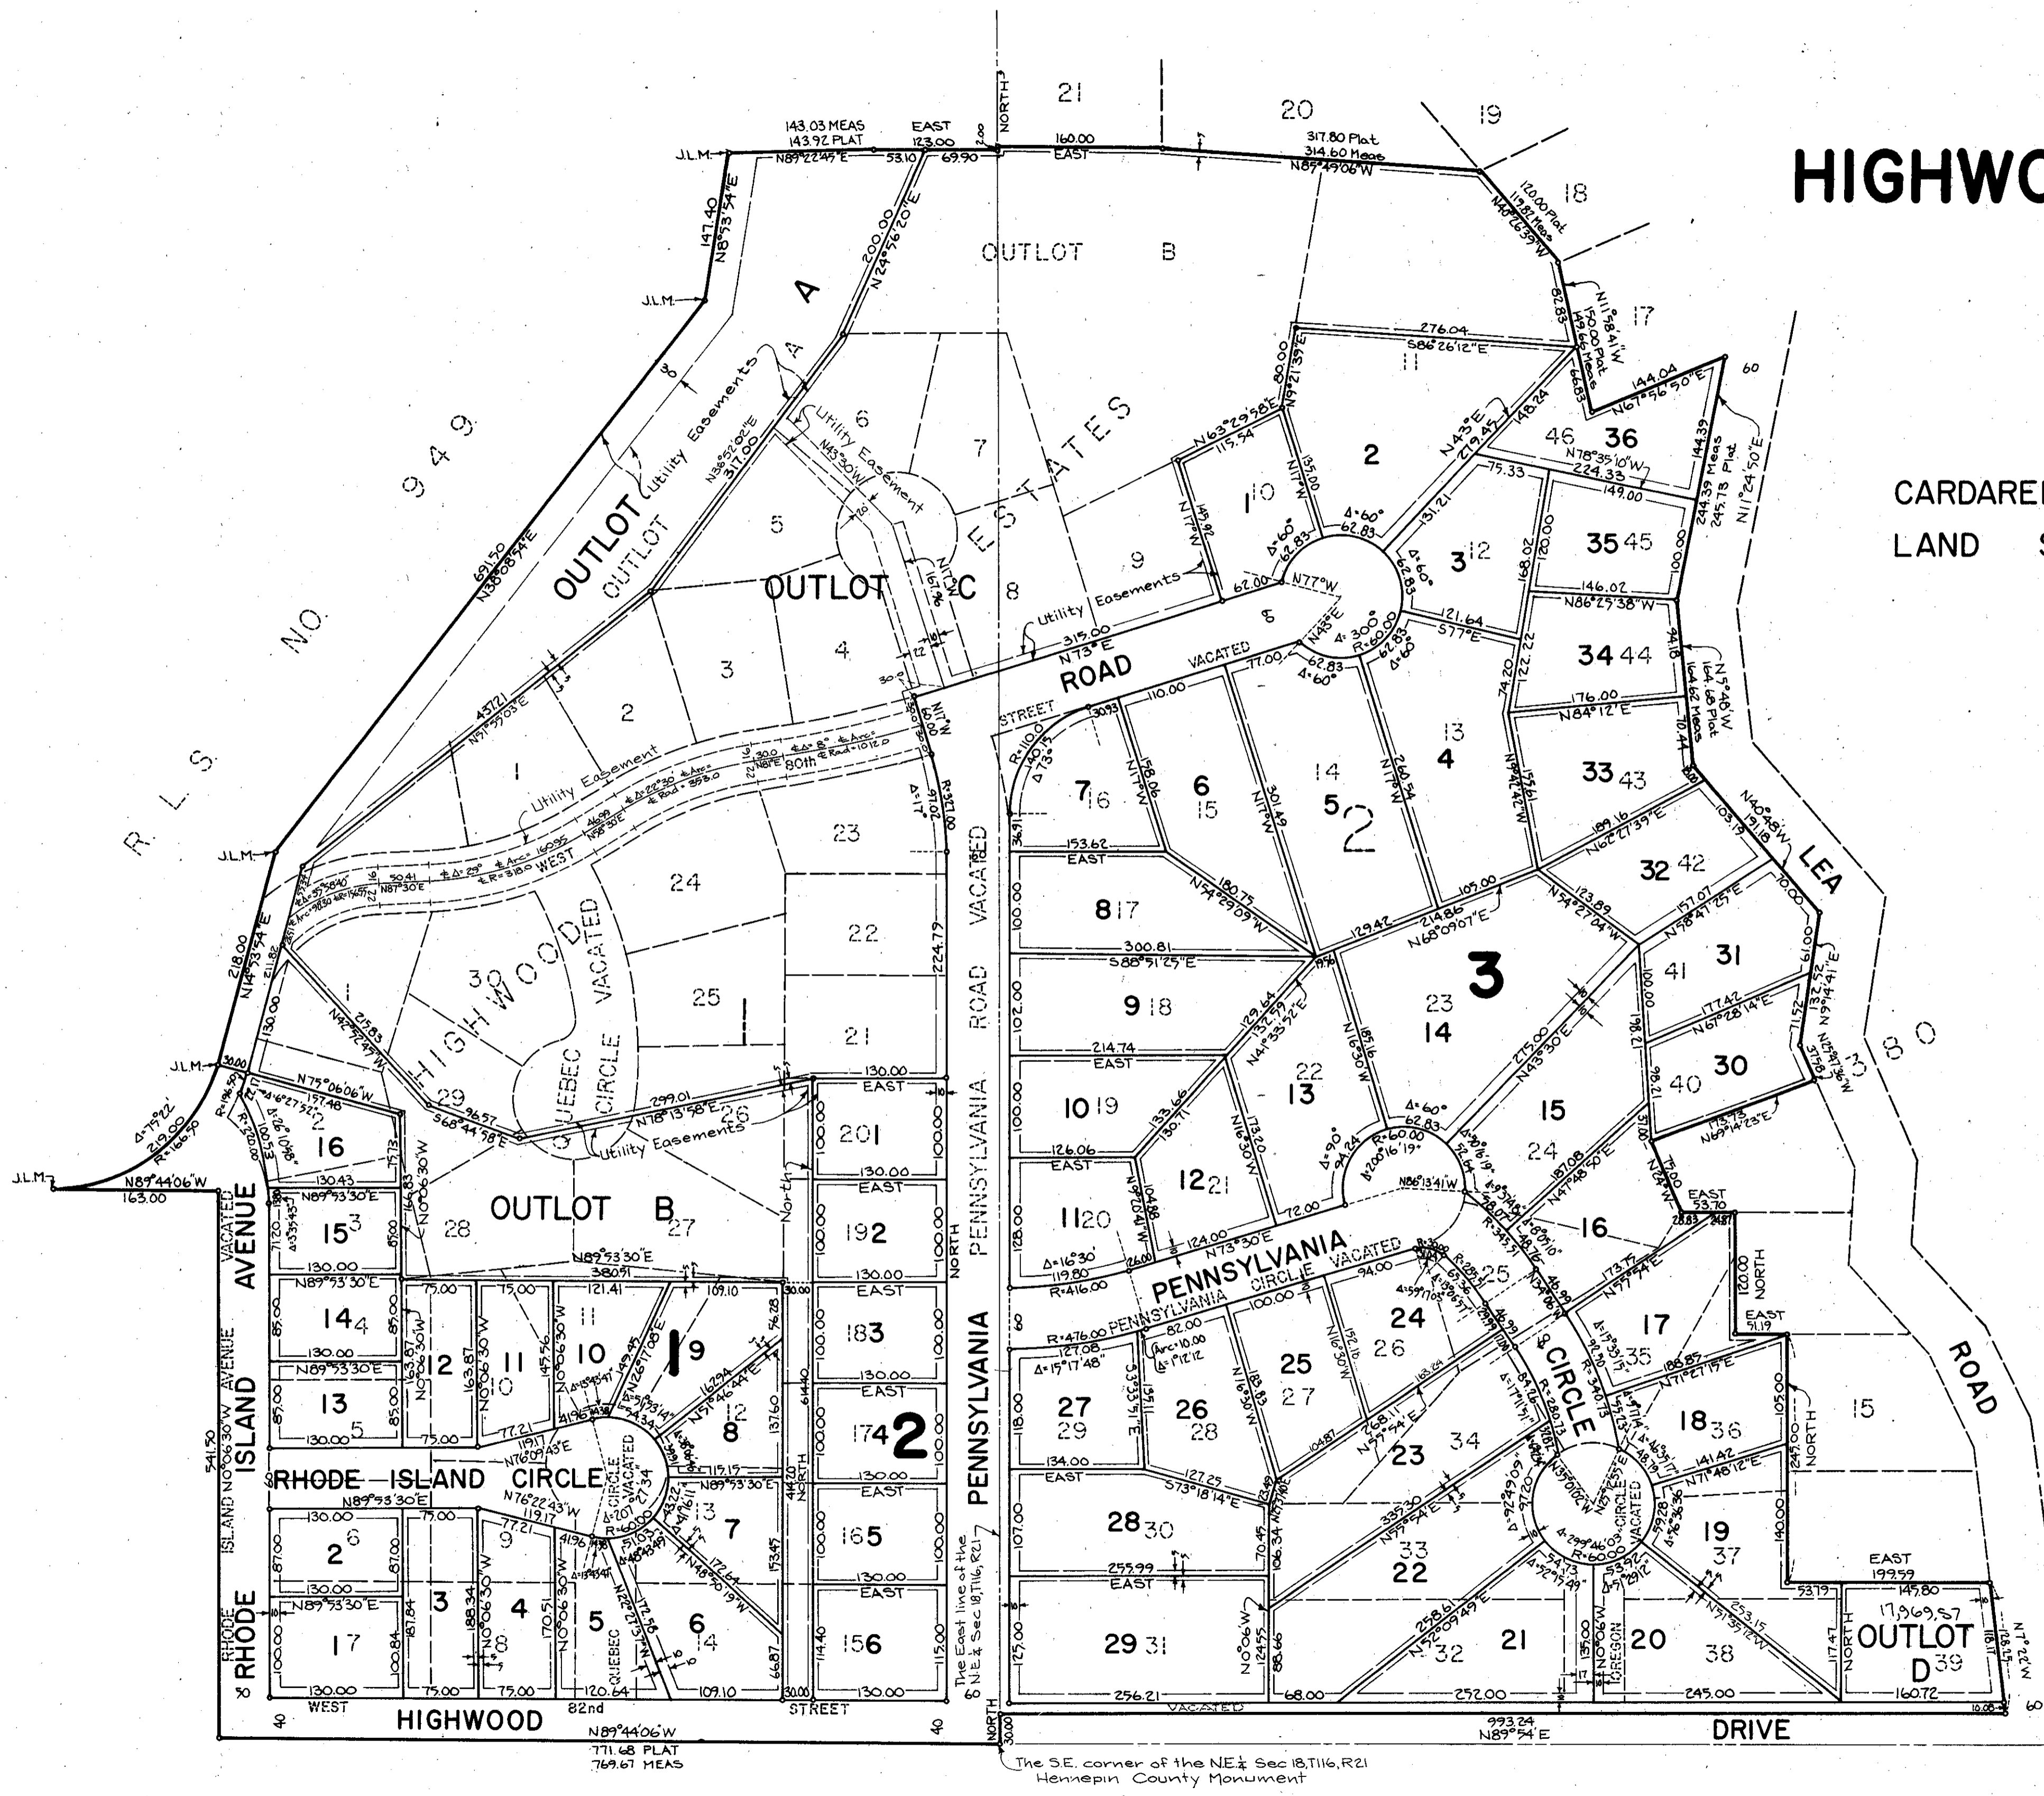

The SE corner of the NE 1/4 Sec 18, T16, R21
Hennepin County Monument