


HIGHWOOD ESTATES THIRD ADDITION

CARDARELLE & ASSOCIATES, INC.
LAND SURVEYORS



Scale: 1 inch = 100 feet

- o denotes iron monument set
- denotes iron monument found
- Bearings shown are assumed

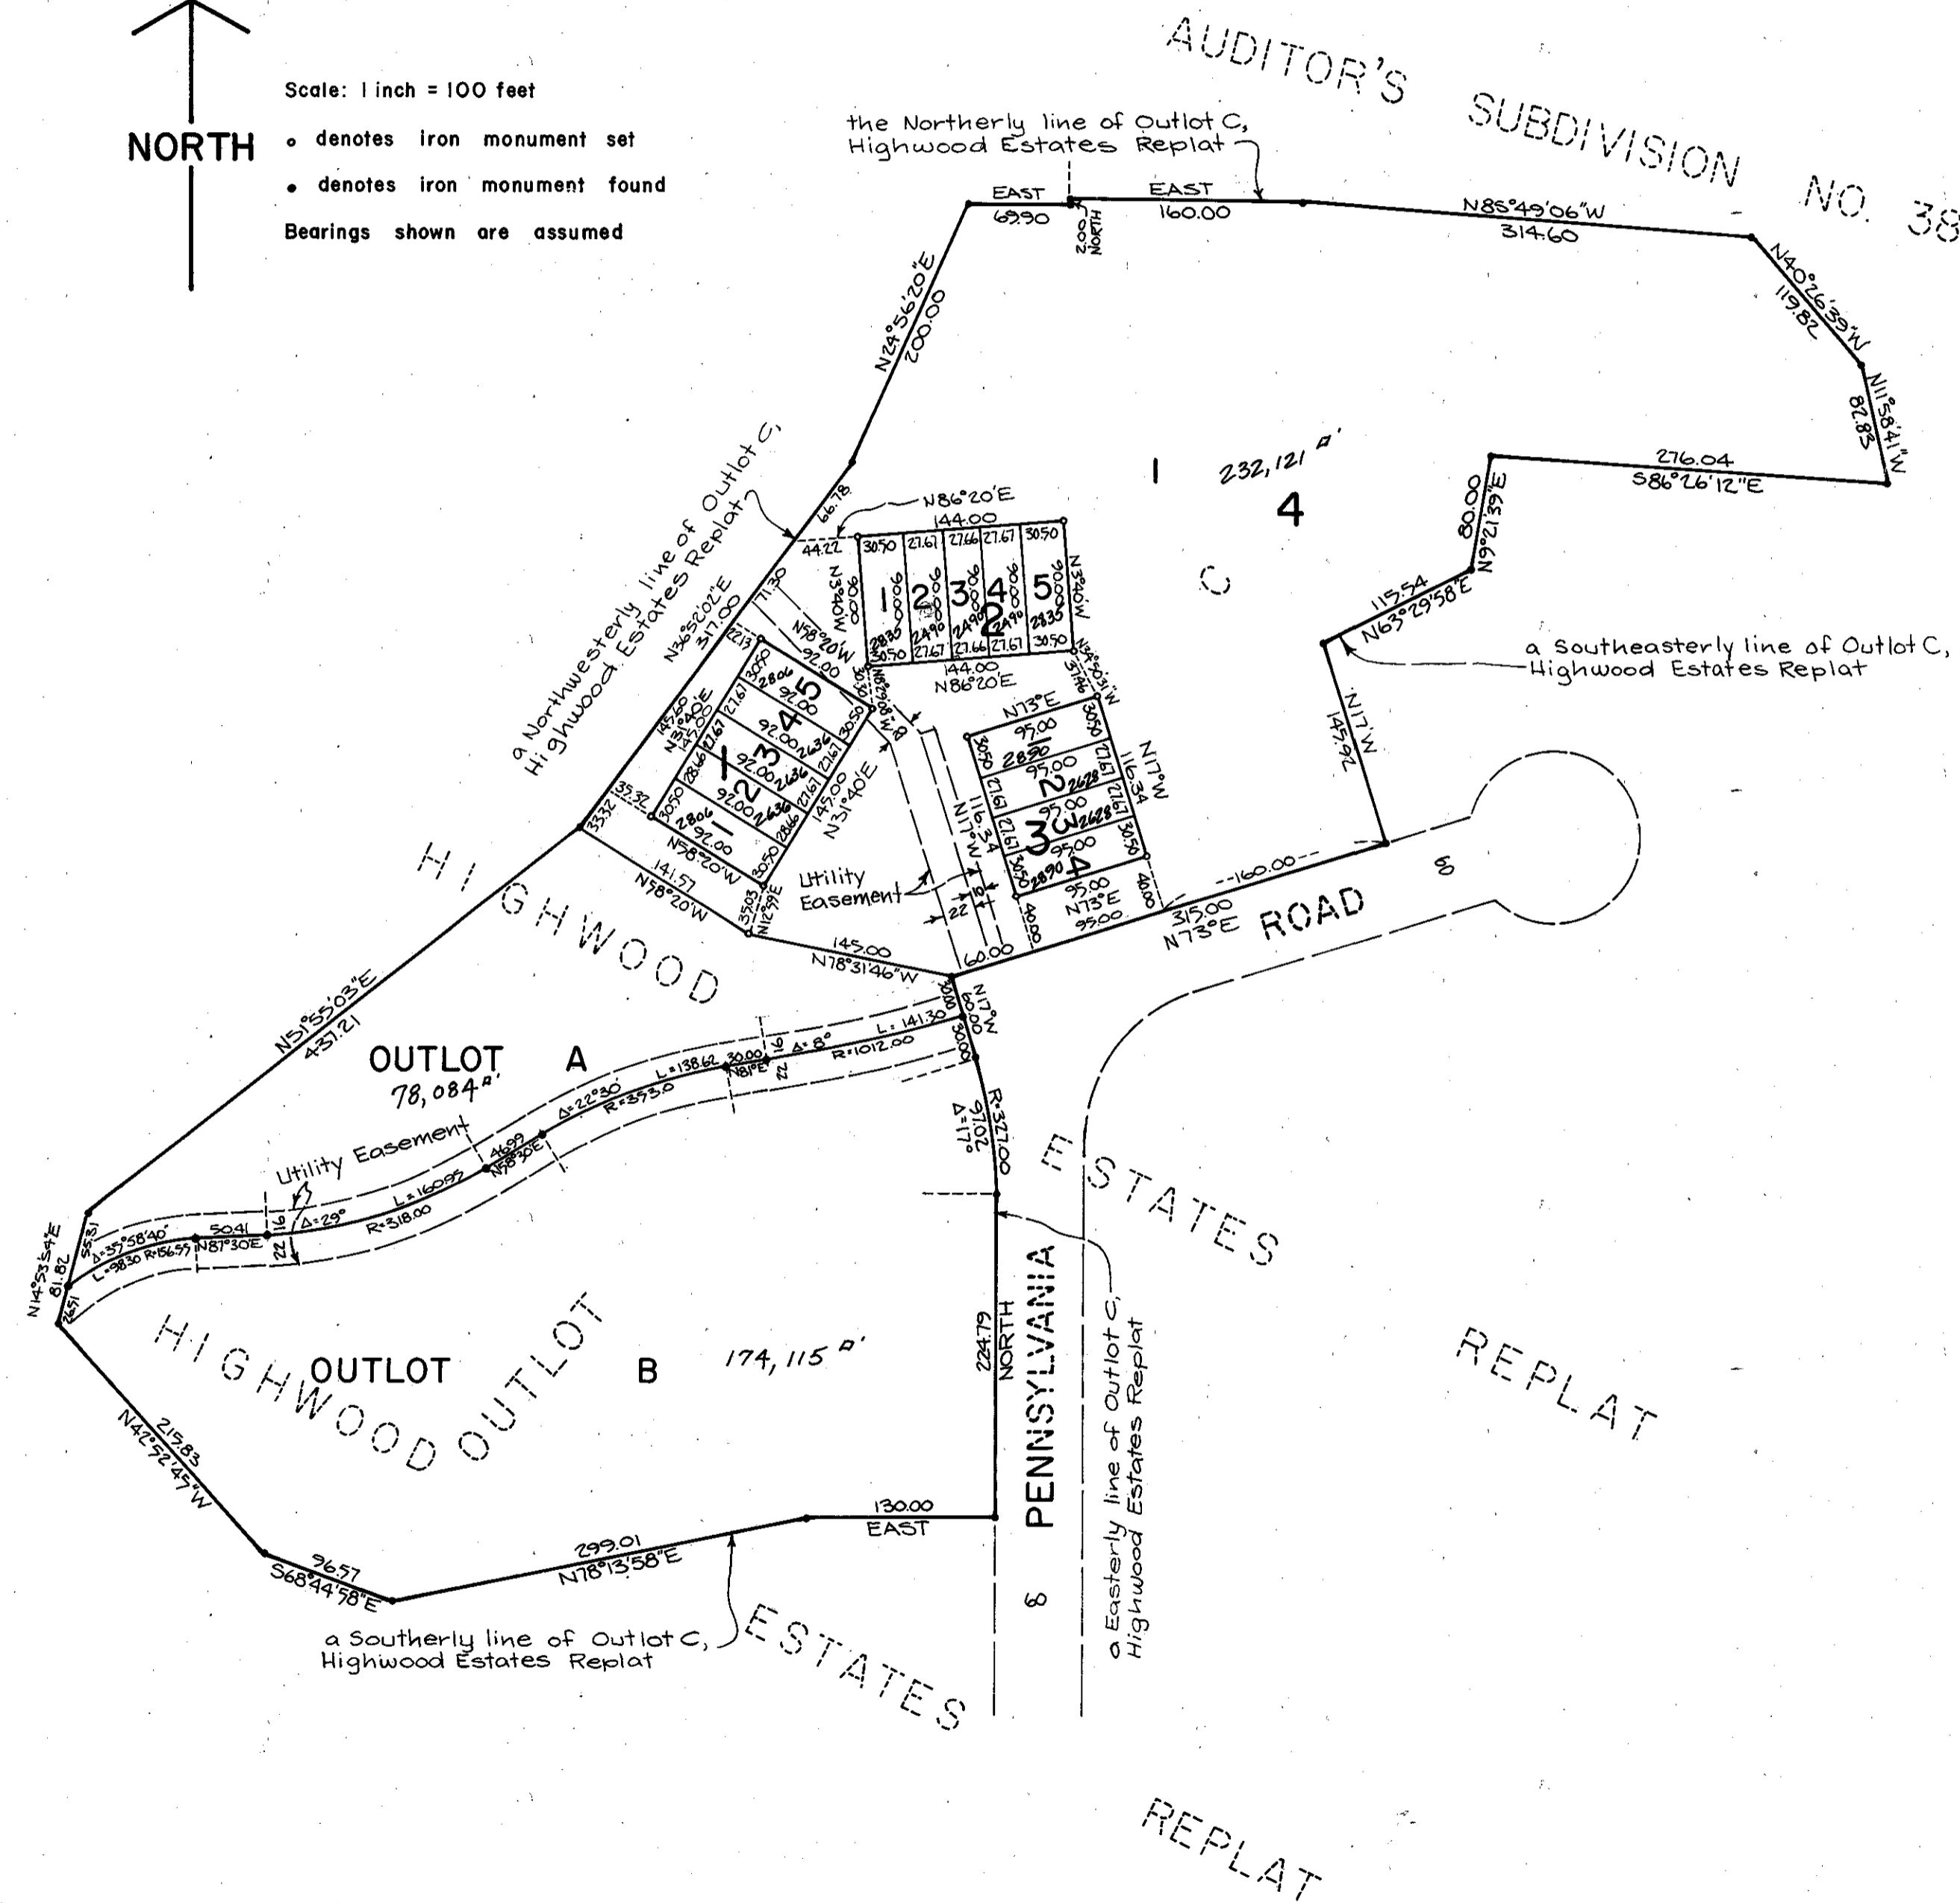

Know all men by these presents: That The Normandale Corporation, a corporation organized and existing under the Laws of the State of Minnesota, owner and proprietor, and Home Federal Savings and Loan Association of Minneapolis, a corporation under the Laws of the United States of America, mortgagee of the following described property situated in the County of Hennepin, State of Minnesota, to wit:

Outlot C, Highwood Estates Replat, according to the plat thereof on file or of record in the office of the Registrar of Titles, Hennepin County, Minnesota

Have caused the same to be surveyed and platted as HIGHWOOD ESTATES THIRD ADDITION.

In witness whereof The Normandale Corporation has caused these presents to be signed by its proper officer and its corporate seal to be hereunto affixed this _____ day of _____ A.D. 1972, and Home Federal Savings and Loan Association of Minneapolis has caused these presents to be signed by its officers, and its corporate seal to be hereunto affixed this _____ day of _____ A.D. 1972.

in presence of

Frank R. Cardarelle

signed

The Normandale Corporation

By *Roy H. Peterson*
Roy H. Peterson, its President

Home Federal Savings and Loan Association of Minneapolis

Robert E. Dibble
Robert E. Dibble, Vice President

Virginia Taraldson
Virginia Taraldson, Assistant Vice President


Jerry L. Nowlin
Richard M. Fonger

State of Minnesota, County of Hennepin
On this 7th day of July A.D. 1972 before me, a Notary Public, within and for said County and State, did personally appear Roy H. Peterson, to me personally known, who being duly sworn, did say that he is the President of The Normandale Corporation, the corporation named in the foregoing instrument, and that said instrument was signed and sealed in behalf of said corporation by authority of its Board of Directors, and Roy H. Peterson acknowledged said instrument to be the free act and deed of said corporation, and that the seal affixed to said instrument is the corporate seal of said corporation.

KENNETH L. THOMSEN,
Notary Public, Hennepin County, Minn.
My Commission Expires July 20, 1974.

Kenneth L. Thomsen
Notary Public, Hennepin County, Minnesota
My commission expires _____

State of Minnesota, County of Hennepin
On this 6th day of July A.D. 1972 before me, a Notary Public, within and for said County and State, did personally appear Robert E. Dibble and Virginia Taraldson, who each being duly sworn did say that they are respectively the Vice President and Assistant Vice President of Home Federal Savings and Loan Association of Minneapolis, a corporation organized and existing under the Laws of the United States of America, the corporation named in the foregoing instrument and the seal affixed to the said instrument is the corporate seal of said corporation, and that said instrument was signed and sealed in behalf of said corporation by authority of its Board of Directors, and said Robert E. Dibble and Virginia Taraldson acknowledged said instrument to be the free act and deed of said corporation.

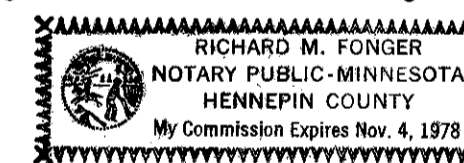

Richard M. Fonger
Notary Public, Hennepin County, Minnesota
My commission expires Nov. 4, 1978

I hereby certify that I have surveyed and platted the property described on this plat as HIGHWOOD ESTATES THIRD ADDITION; that this is a correct representation of said survey; that all distances are correctly shown on the plat in feet and decimals of a foot; that all monuments have been correctly placed in the ground as shown on the plat; that the outside boundary lines are correctly designated on the plat; that there are no wet lands or public highways to be designated on said plat.

Frank R. Cardarelle
Frank R. Cardarelle, Minnesota State Reg. No. 6508

State of Minnesota, County of Hennepin
The Surveyor's certificate subscribed and sworn to before me this 5th day of July A.D. 1972.

KENNETH L. THOMSEN,
Notary Public, Hennepin County, Minn.
My Commission Expires July 20, 1974.

Kenneth L. Thomsen
Notary Public, Hennepin County, Minnesota
My commission expires _____

Pursuant to Chapter 810, Minnesota Laws of 1969, this plat has been approved this _____ day of _____ A.D. 1972.

By Elmer J. Peterson
Elmer J. Peterson, Hennepin County Surveyor

Approved by the City Council of the City of Bloomington, Minnesota, at a regular meeting thereof held this _____ day of _____ A.D. 1972.

City Council of the City of Bloomington, Minnesota

By _____ Mayor

By _____ Manager