


# KINGSLEE HEIGHTS THIRD ADDITION

CARDARELLE & ASSOCIATES, INC.  
LAND SURVEYORS

HIGHWOOD ESTATES SECOND ADDITION

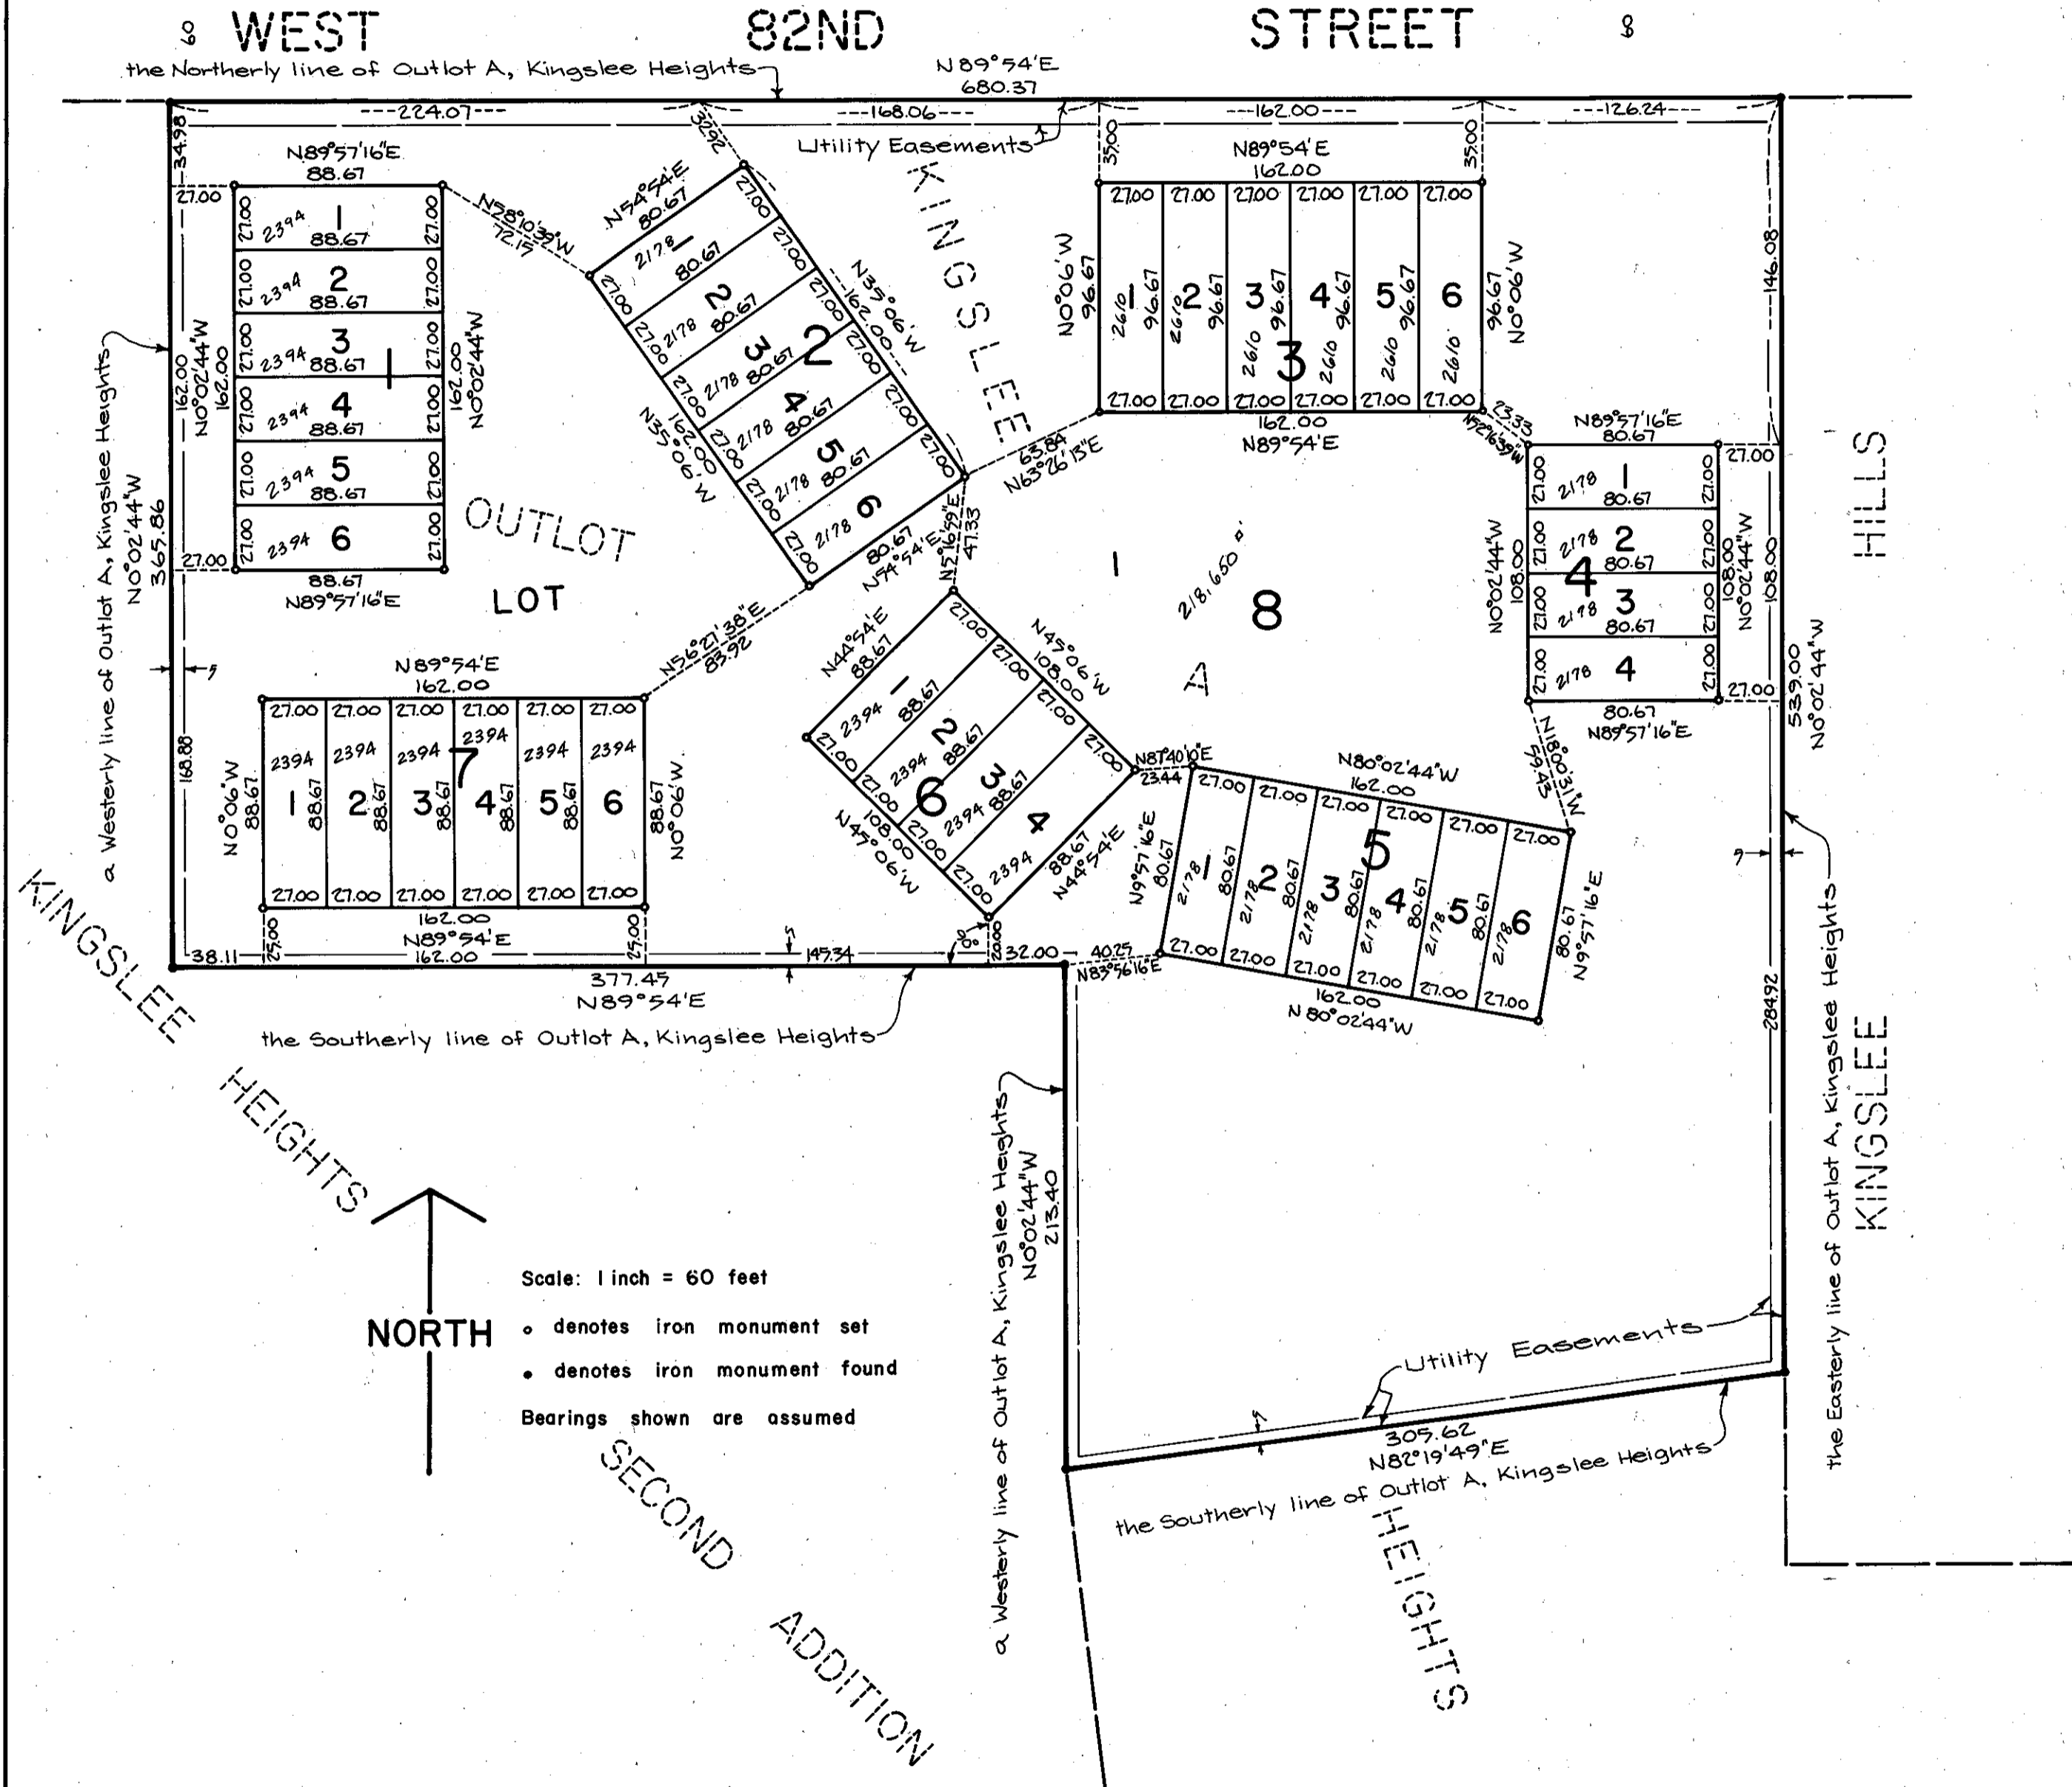

Know all men by these presents: That LGS Concord Corporation, a corporation organized and existing under the Laws of the State of Minnesota, and Minnesota Associates, Inc., a corporation organized and existing under the Laws of the State of Minnesota, owners and proprietors of the following described property situated in the County of Hennepin, State of Minnesota, to wit:

Outlot A, Kingslee Heights

Have caused the same to be surveyed and platted as KINGSLEE HEIGHTS THIRD ADDITION, subject to the utility easements as shown on the plat.

In witness whereof LGS Concord Corporation has caused these presents to be signed by its proper officers and its corporate seal to be hereunto affixed this 29th day of June A.D. 1972.

in presence of  
signed  
LGS CONCORD CORPORATION

Jane Simmons  
Reuben I. Howland, Vice President

State of Minnesota, County of Hennepin  
On this 29th day of June A.D. 1972, before me, a Notary Public, within and for said County and State, did personally appear Reuben I. Howland and Charles R. Aldrich, to me personally known, who each being duly sworn did say that they are the Vice President and Treasurer of LGS Concord Corporation, the corporation named in the foregoing instrument, and that said instrument was signed and sealed in behalf of said corporation by authority of its Board of Directors, and they acknowledged said instrument to be the free act and deed of said corporation, and that the seal affixed to said instrument is the corporate seal of said corporation.

Jane Simmons  
Notary Public, Hennepin County, Minnesota  
My commission expires JANE SIMMONS  
Notary Public, Hennepin County, Minn.  
My Commission Expires Mar. 21, 1978.

In witness whereof Minnesota Associates, Inc. has caused these presents to be signed by its proper officers and its corporate seal to be hereunto affixed this 29th day of June A.D. 1972.

in presence of  
signed  
MINNESOTA ASSOCIATES, INC.

Jane Simmons  
Anton G. Hanson, President

State of Minnesota, County of Hennepin  
On this 29th day of June A.D. 1972, before me, a Notary Public, within and for said County and State, did personally appear Anton G. Hanson and Erma M. Gallagher, to me personally known, who each being duly sworn did say that they are the President and Vice President of Minnesota Associates, Inc., the corporation named in the foregoing instrument, and that said instrument was signed and sealed in behalf of said corporation by authority of its Board of Directors, and they acknowledged said instrument to be the free act and deed of said corporation, and that the seal affixed to said instrument is the corporate seal of said corporation.

Jane Simmons  
Notary Public, Hennepin County, Minnesota  
My commission expires JANE SIMMONS  
Notary Public, Hennepin County, Minn.  
My Commission Expires Mar. 21, 1978.

I hereby certify that I have surveyed and platted the property described on this plat as KINGSLEE HEIGHTS; that this is a correct representation of said survey; that all distances are correctly shown on the plat in feet and decimals of a foot; that all monuments have been correctly placed in the ground as shown on the plat; that the outside boundary lines are correctly designated on the plat; that there are no wet lands or public highways to be designated on the plat.

Frank R. Cardarelle  
Frank R. Cardarelle, Minn. State Reg. No. 6508

State of Minnesota, County of Hennepin  
The surveyor's certificate subscribed and sworn to before me this 29th day of June A.D. 1972.

Kenneth L. Thomsen  
Notary Public, Hennepin County Minnesota  
My commission expires KENNETH L. THOMSEN  
Notary Public, Hennepin County, Minn.  
My Commission Expires July 20, 1978.

Pursuant to Chapter 810, Minnesota Laws of 1969, this plat has been approved this \_\_\_\_\_ day of \_\_\_\_\_ A.D. 1972.

by  
Elmer J. Peterson, Hennepin County Surveyor

Approved by the City Council of the City of Bloomington, Minnesota, at a regular meeting thereof held this \_\_\_\_\_ day of \_\_\_\_\_ A.D. 1972.

City Council of the City of Bloomington, Minnesota

by \_\_\_\_\_ Mayor

by \_\_\_\_\_ Manager