

LOGARTO 2ND ADDITION

CITY OF BLOOMINGTON


HENNEPIN COUNTY, MINNESOTA



Scale: 1 inch = 50 feet

Bearings are assumed

o Denotes Iron Monument

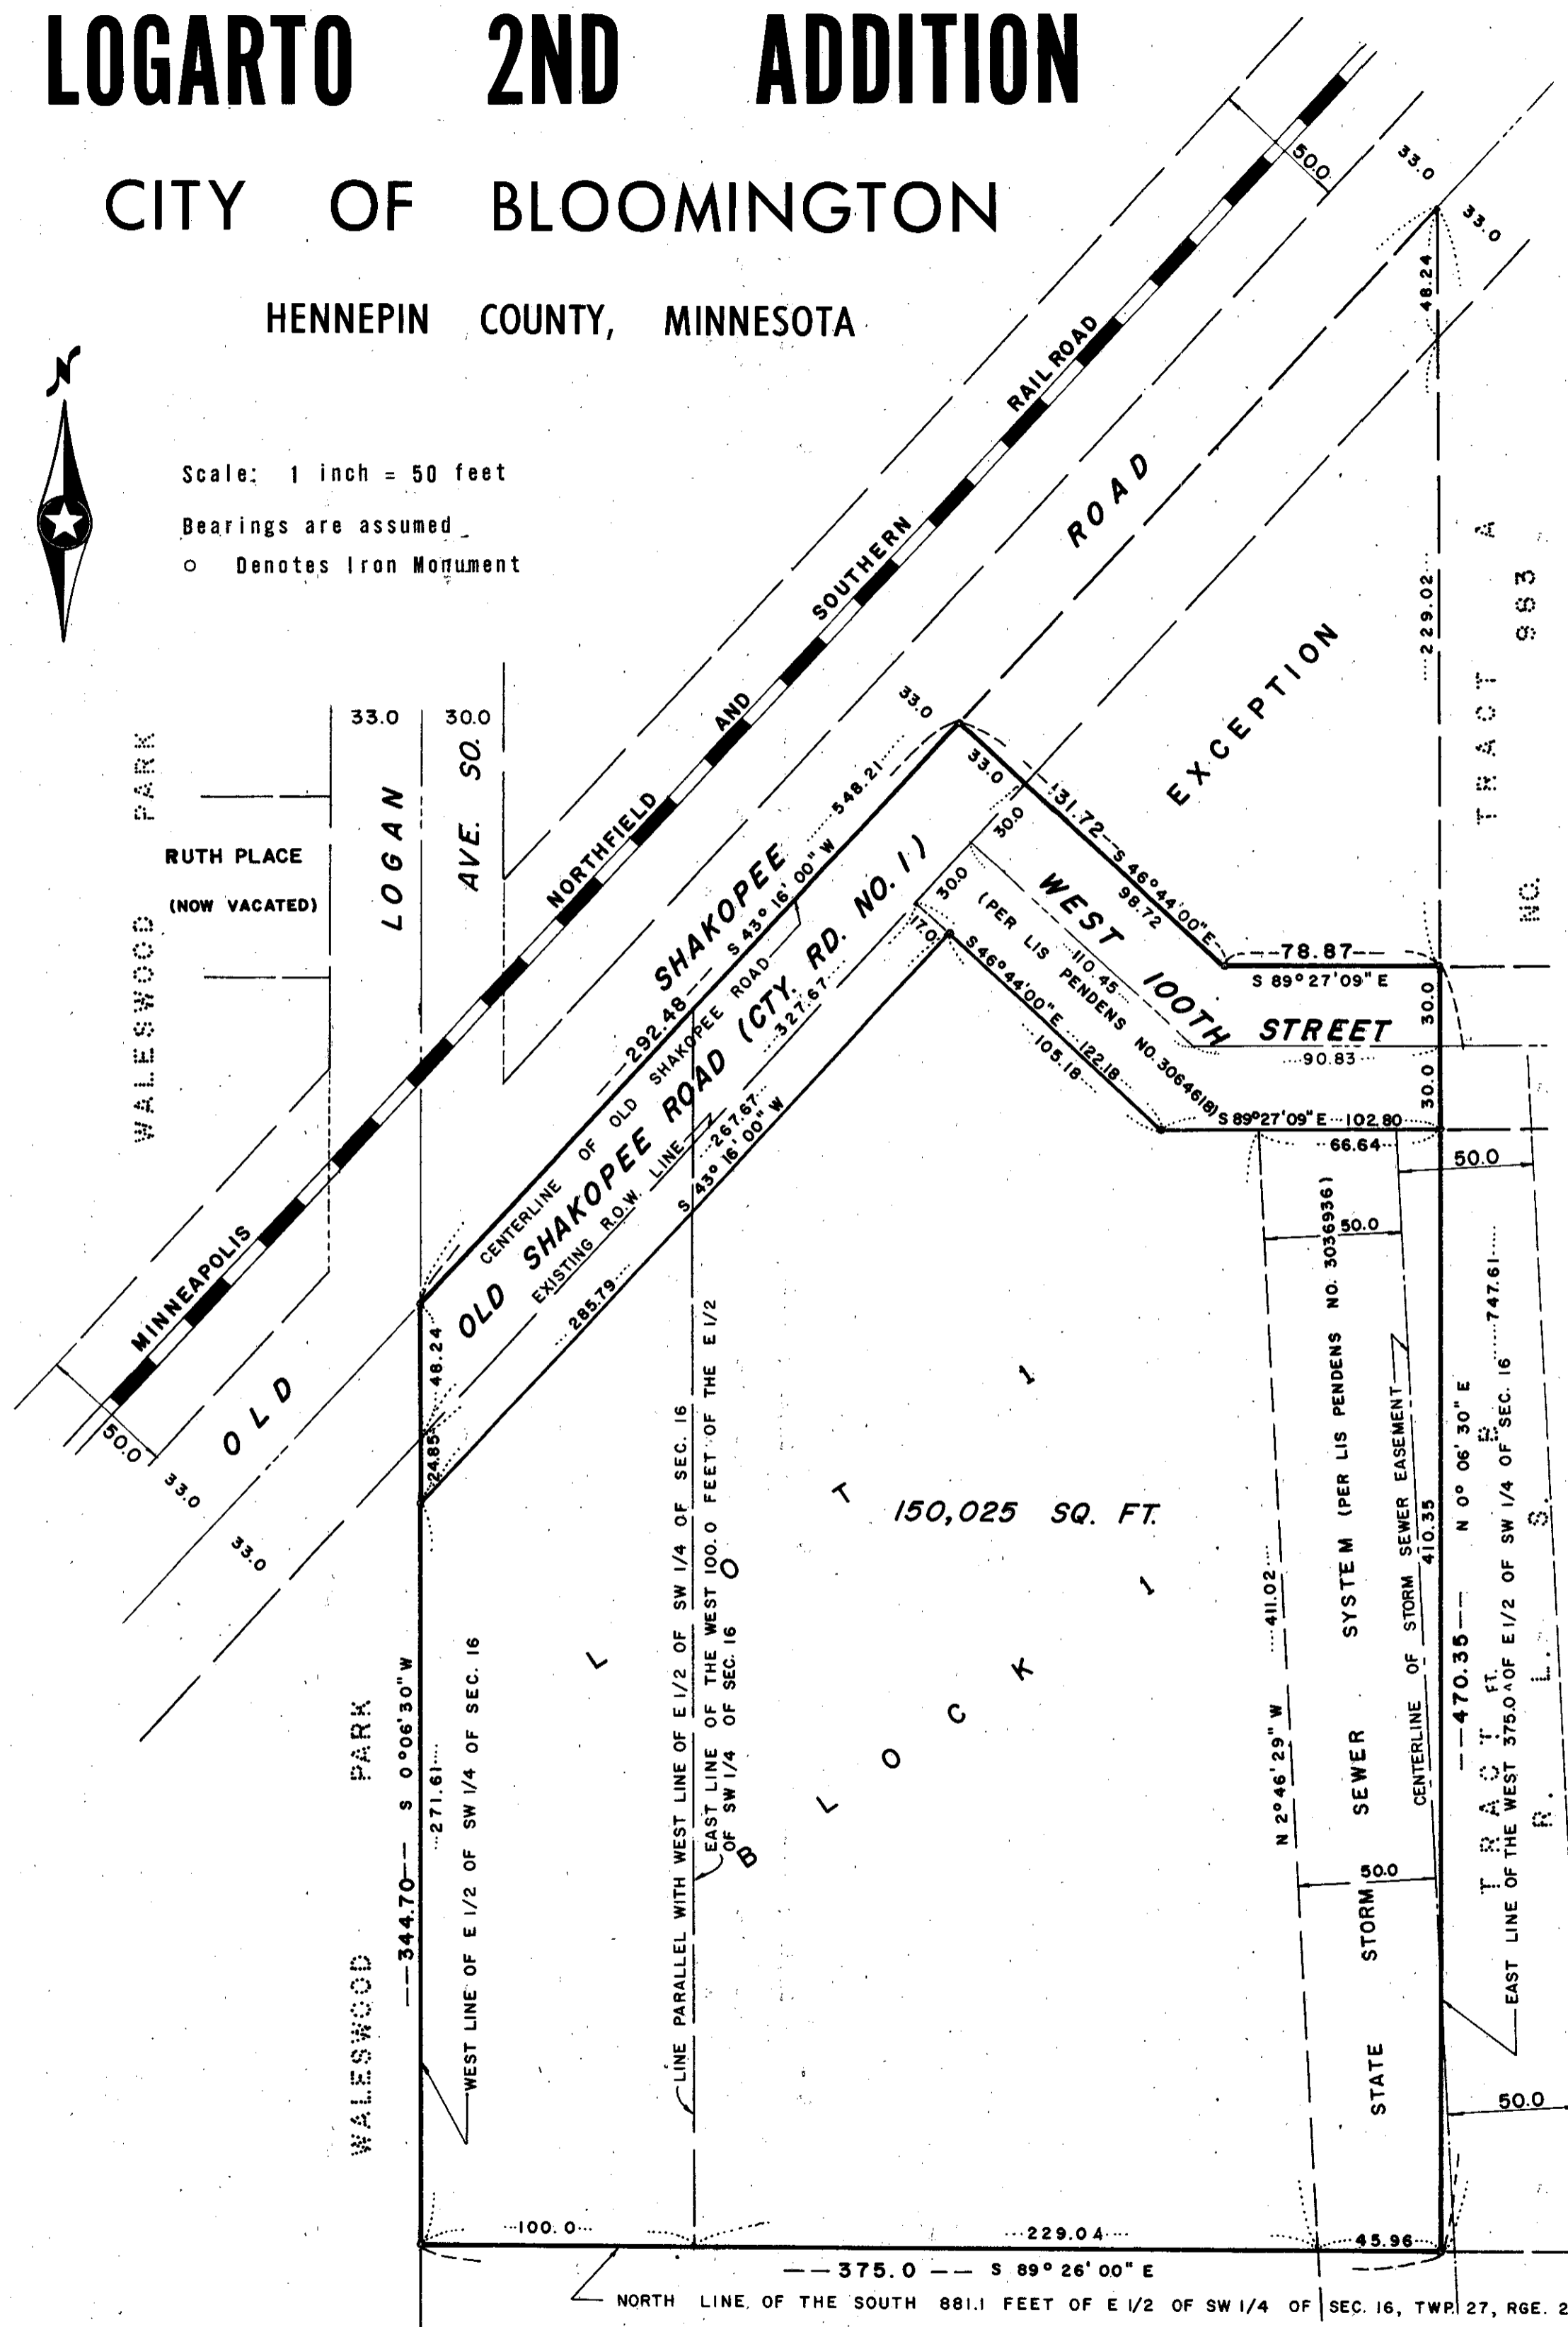

The boundaries of this plat and the boundaries of the block therein, have been mathematically checked and approved. No determination has been made to ascertain that the legal description agrees with said plat. Dated this _____ day of _____ A.D. 196__.

By _____
Elmer J. Peterson, Hennepin County Surveyor

KNOW ALL MEN BY THESE PRESENTS: That Luverne M. Loken and Vivian M. Loken, husband and wife, owners and proprietors and Minnesota Federal Savings and Loan Association, a Minnesota Corporation, mortgagee, of the following described property, situate in the County of Hennepin, State of Minnesota, to wit: The West 100.0 feet of that part of the East 1/2 of the Southwest 1/4 of Section 16, Township 27, Range 24, Hennepin County, Minnesota lying North of the South 881.1 feet thereof, and Southerly of the centerline of Old Shakopee Road (County Road No. 1).

And that Martha Bush, a widow, owner and proprietor, and Home Federal Savings and Loan Association, a Minnesota Corporation, Mortgagee, and Luverne M. Loken and Vivian M. Loken, husband and wife, contract purchasers of the following described property, situate in the County of Hennepin, State of Minnesota, to wit: The East 275.0 feet of the West 375.0 feet of that part of the East 1/2 of the Southwest 1/4 of Section 16, Township 27, Range 24, Hennepin County, Minnesota lying North of the South 881.1 feet thereof, and Southerly of the centerline of Old Shakopee Road (County Road No. 1); except that part of the above described property which lies North and Northeasterly of West 100th Street as described in Lis Pendens No. 3064618, in Book 3001 of mortgages, Page 551 in the Register of Deeds office, Hennepin County, Minnesota, and its Northwesterly extension to the centerline of the Old Shakopee Road (County Road No. 1); subject to the state storm sewer as described in Lis Pendens No. 3036936, in Book 2972 of mortgages, Page 191, in the Register of Deeds office, Hennepin County, Minnesota.

Have caused the same to be surveyed and platted as LOGARTO 2ND ADDITION and do hereby donate and dedicate to the public for public use forever the street and road as shown on the annexed plat. In witness whereof, said Luverne M. Loken and Vivian M. Loken, husband and wife, have hereunto set their hands and seals this _____ day of _____ A.D. 196__, and said Minnesota Federal Savings and Loan Association has caused these presents to be signed by its proper officers and its corporate seal to be hereunto affixed this _____ day of _____ A.D. 196__, and said Martha Bush, a widow, has hereunto set her hand and affixed her seal this _____ day of _____ A.D. 196__, and Home Federal Savings and Loan Association has caused these presents to be signed by its proper officers and its corporate seal to be hereunto affixed this _____ day of _____ A.D. 196__.

IN PRESENCE OF:

SIGNED:

Luverne M. Loken

Vivian M. Loken

MINNESOTA FEDERAL SAVINGS & LOAN ASSOCIATION

its _____

its _____

Martha Bush (Widow)

HOME FEDERAL SAVINGS & LOAN ASSOCIATION

its _____

its _____

State of Minnesota County of Hennepin On this _____ day of _____ A.D. 196__, before me, a Notary Public, within and for said County and State personally appeared Luverne M. Loken and Vivian M. Loken, husband and wife, to me known to be the persons described in and who executed the foregoing instrument and they acknowledged that they executed the same as their own free act and deed.

Notary Public, Hennepin County, Minnesota
My Commission Expires _____

State of Minnesota County of Hennepin On this _____ day of _____ A.D. 196__, before me, a Notary Public, within and for said County and State, personally appeared _____ and _____ to me, personally known, who being by me each duly sworn did say that they are the _____ and _____ respectively, of the Minnesota Federal Savings and Loan Association, the corporation named in the foregoing instrument, that the seal affixed to said instrument is the corporate seal of said corporation, that this instrument was signed and sealed in behalf of said corporation by authority of its board of directors and said _____ and _____ acknowledge said instrument to be the free act and deed of said corporation.

Notary Public, Hennepin County, Minnesota
My Commission Expires _____

State of Minnesota County of Hennepin On this _____ day of _____ A.D. 196__, before me, a Notary Public, within and for said County and State, personally appeared Martha Bush, a widow, to me known to be the persons described in and who executed the foregoing instrument and she acknowledged that she executed the same as her own free act and deed.

Notary Public, Hennepin County, Minnesota
My Commission Expires _____

State of Minnesota County of Hennepin On this _____ day of _____ A.D. 196__, before me, a Notary Public, within and for said County and State, personally appeared _____ and _____ to me personally known, who being by me each duly sworn did say that they are the _____ and _____ respectively, of the Home Federal Savings and Loan Association, the corporation named in the foregoing instrument, that the seal affixed to said instrument is the corporate seal of said corporation, that this instrument was signed and sealed in behalf of said corporation by authority of its board of directors and said _____ and _____ acknowledge said instrument to be the free act and deed of said corporation.

Notary Public, Hennepin County, Minnesota
My Commission Expires _____

I hereby certify that I have surveyed and platted the property described and shown on this plat as LOGARTO 2ND ADDITION, that this plat is a correct representation of said survey; that all distances are correctly shown on said plat in feet and decimals of a foot; that all monuments have been correctly placed in the ground as shown on said plat; that the outside boundary lines are designated on said plat and there are no wet lands or public highways to be designated on said plat other than as shown thereon.

Harry S. Johnson
Harry S. Johnson
Land Surveyor Minn. Reg. No. 5065

State of Minnesota County of Hennepin The above certificate was subscribed and sworn to before me, a Notary Public, within and for said County and State on this _____ day of _____ A.D. 1967.

PATRICIA E. O'CONNOR
Notary Public, Yellow Medicine Co., Minn.
My Commission Expires July 31, 1974.

Patricia E. O'Connor
Patricia E. O'Connor
Notary Public, Hennepin County, Minnesota
My Commission Expires 7-31-74

This plat of LOGARTO 2ND ADDITION was approved and accepted by the City Council of Bloomington, Minnesota, at a regular meeting thereof, held this _____ day of _____ A.D. 1967.

CITY COUNCIL OF BLOOMINGTON

By _____ Mayor

By _____ Manager

