


LOGARTO 3RD ADDITION

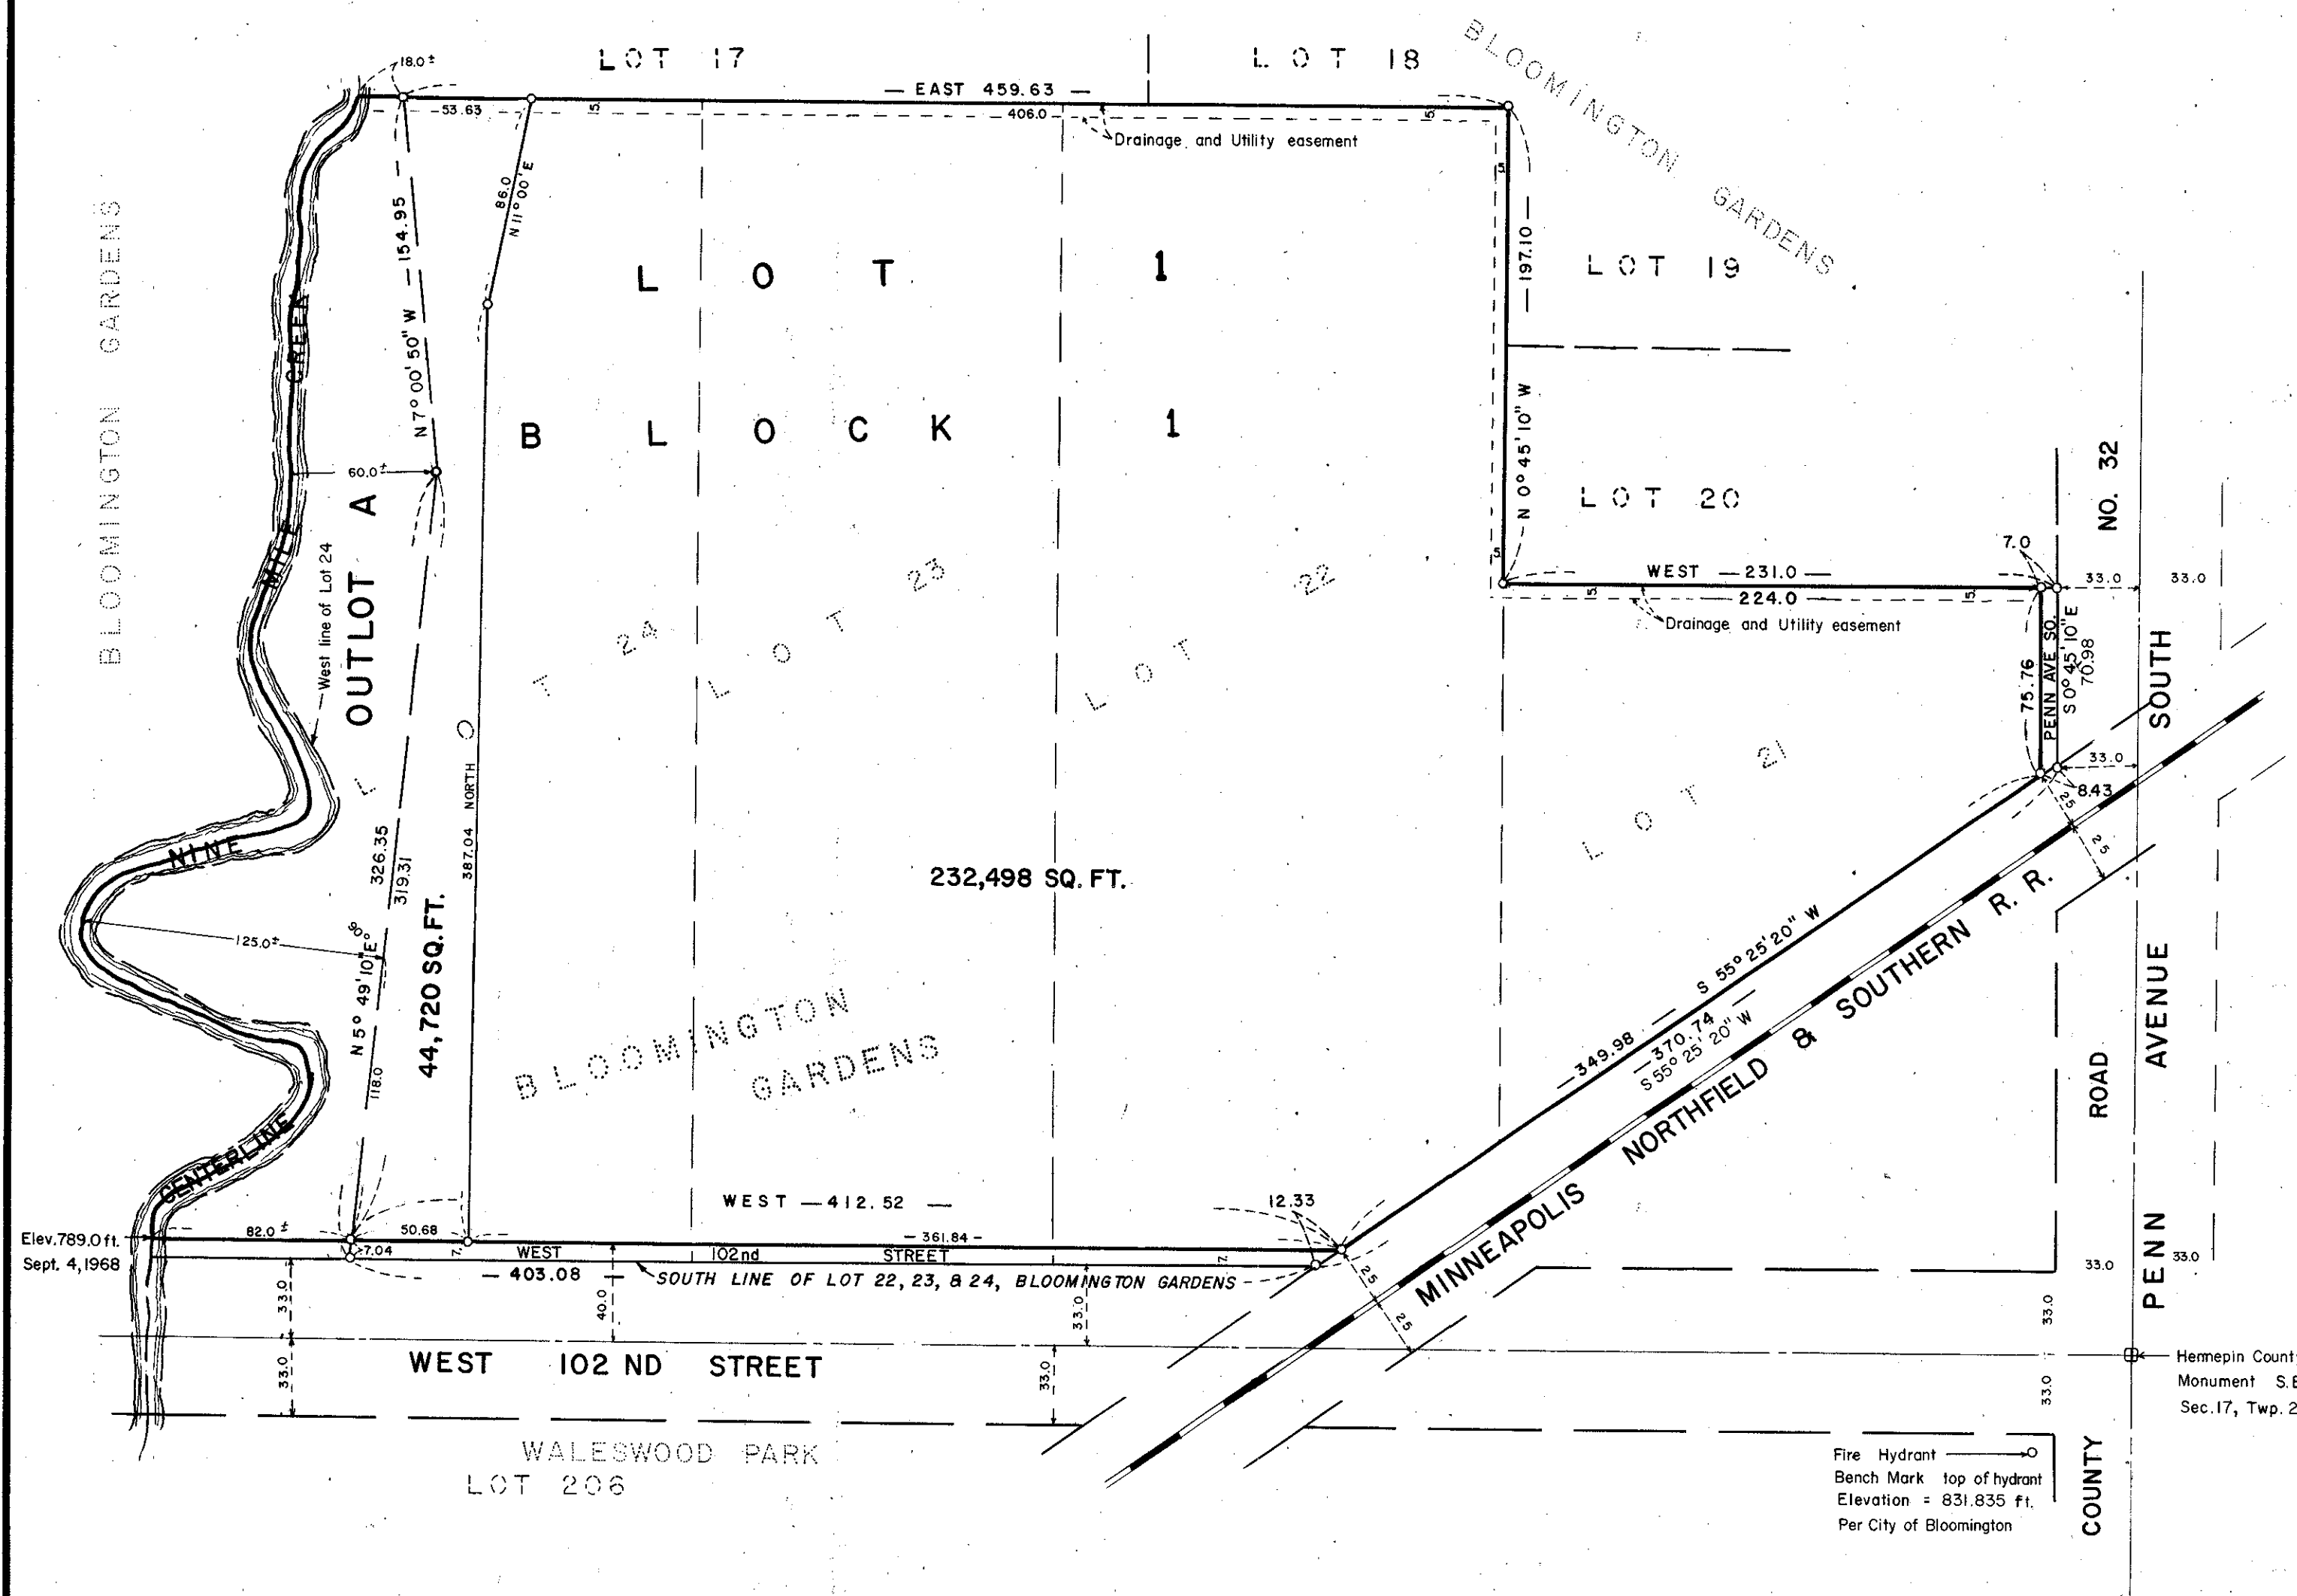

KNOW ALL MEN BY THESE PRESENTS: That Luverne M. Loken and Vivian M. Loken, husband and wife, owners and proprietors, and First Federal Savings and Loan Association, a United States Corporation, mortgagee of the following described property situate in the County of Hennepin, State of Minnesota to wit:

Lots 21, 22, 23, and 24, BLOOMINGTON GARDENS, and that part of said BLOOMINGTON GARDENS lying easterly of the centerline of Nine Mile Creek and westerly of the west line of said Lot 24, and lying between the westerly extensions of the north and south lines of said Lot 24 according to the plat thereof on file and of record in the office of the Register of Deeds, in and for the County of Hennepin, State of Minnesota.

Have caused the same to be surveyed and platted as LOGARTO 3RD ADDITION and do hereby donate and dedicate to the public for public use forever, the street, avenue and easements for drainage and utility purposes as shown on said plat.

In witness whereof, said Luverne M. Loken and Vivian M. Loken, husband and wife, have hereunto set their hands and seals this 4 day of November A.D., 1969.

And said First Federal Savings and Loan Association has caused these presents to be signed by its proper officers and its corporate seal to be hereunto affixed this ___ day of ___ A.D., 1969.

IN PRESENCE OF:
 Witness James A. Peterson Witness Luverne M. Loken
 Witness Luverne M. Loken Witness Vivian M. Loken
 Witness _____ Witness _____
 Witness _____ Witness _____

SIGNED:

 Luverne M. Loken

 Vivian M. Loken

 FIRST FEDERAL SAVINGS AND LOAN ASSOCIATION
 OF MINNEAPOLIS

 its

 its

State of Minnesota On this 4 day of November A.D., 1969, before me, a Notary Public, within and for said County and State, personally appeared Luverne M. Loken and Vivian M. Loken, husband and wife, to me known to be the persons described in and who executed the foregoing instrument and they acknowledged that they executed the same as their own free act and deed.

KAYE L. ROSENOW
 Notary Public, Scott County, Minn.
 My Commission Expires April 2, 1974.

 Notary Public, Scott County, Minnesota
 My Commission Expires April 2, 1974

State of Minnesota On this ___ day of ___ A.D., 1969, before me, a Notary Public, within and for said County and State, personally appeared _____ and _____, to me personally known, who being by me each duly sworn did say that they are the _____ and _____, respectively, of the First Federal Savings and Loan Association, of Minneapolis, the corporation named in the foregoing instrument, that the seal affixed to said instrument is the corporate seal of said corporation, that the instrument was signed and sealed in behalf of said corporation by authority of its Board of Directors and said _____ and _____ acknowledge said instrument to be the free act and deed of said corporation.

 Notary Public, _____ County, Minnesota
 My Commission Expires _____

I hereby certify that I have surveyed the property described on this plat as LOGARTO 3RD ADDITION; that this plat is a correct representation of said survey; that all distances are correctly shown in feet and decimals of a foot; that all monuments have been correctly placed in the ground as shown; that the outside boundary lines are correctly designated; and that there are no wet lands to be designated on said plat.

Edward H. Sunde
 Edward H. Sunde
 Land Surveyor Minnesota Registration No. 8612

State of Minnesota The Surveyor's certificate was subscribed and sworn to before me, a Notary Public, on this 4 day of County Of Scott November A.D., 1969.

KAYE L. ROSENOW
 Notary Public, Scott County, Minn.
 My Commission Expires April 2, 1974.


 Notary Public, Scott County, Minnesota
 My Commission Expires April 2, 1974

This plat of LOGARTO 3RD ADDITION was approved and accepted by the City Council of Bloomington, Minnesota, at a regular meeting thereof held this ___ day of ___ A.D., 1969.

CITY COUNCIL OF BLOOMINGTON, MINNESOTA
 BY: _____ Mayor BY: _____ Manager

The boundaries of this plat and the boundaries of the block therein, have been mathematically checked and approved. No determination has been made to ascertain that the legal description agrees with said plat. Dated this ___ day of ___ A.D., 1969.

BY: _____
 Elmer J. Peterson, Hennepin County Surveyor

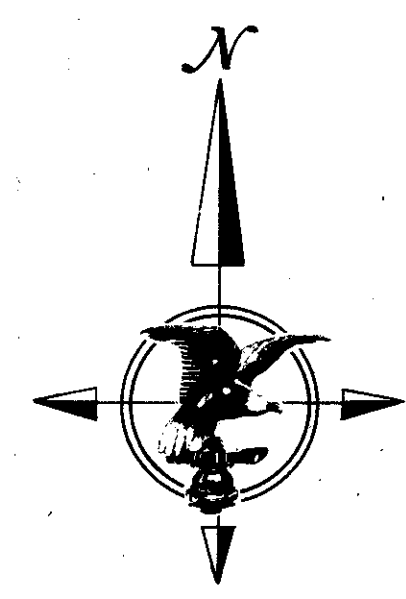

SCALE: 1 INCH = 60 FEET

Bearings are assumed
 ○ Denotes Iron Monument

