


MCGLENNEN ADDITION

R.T. DOC. NO. _____

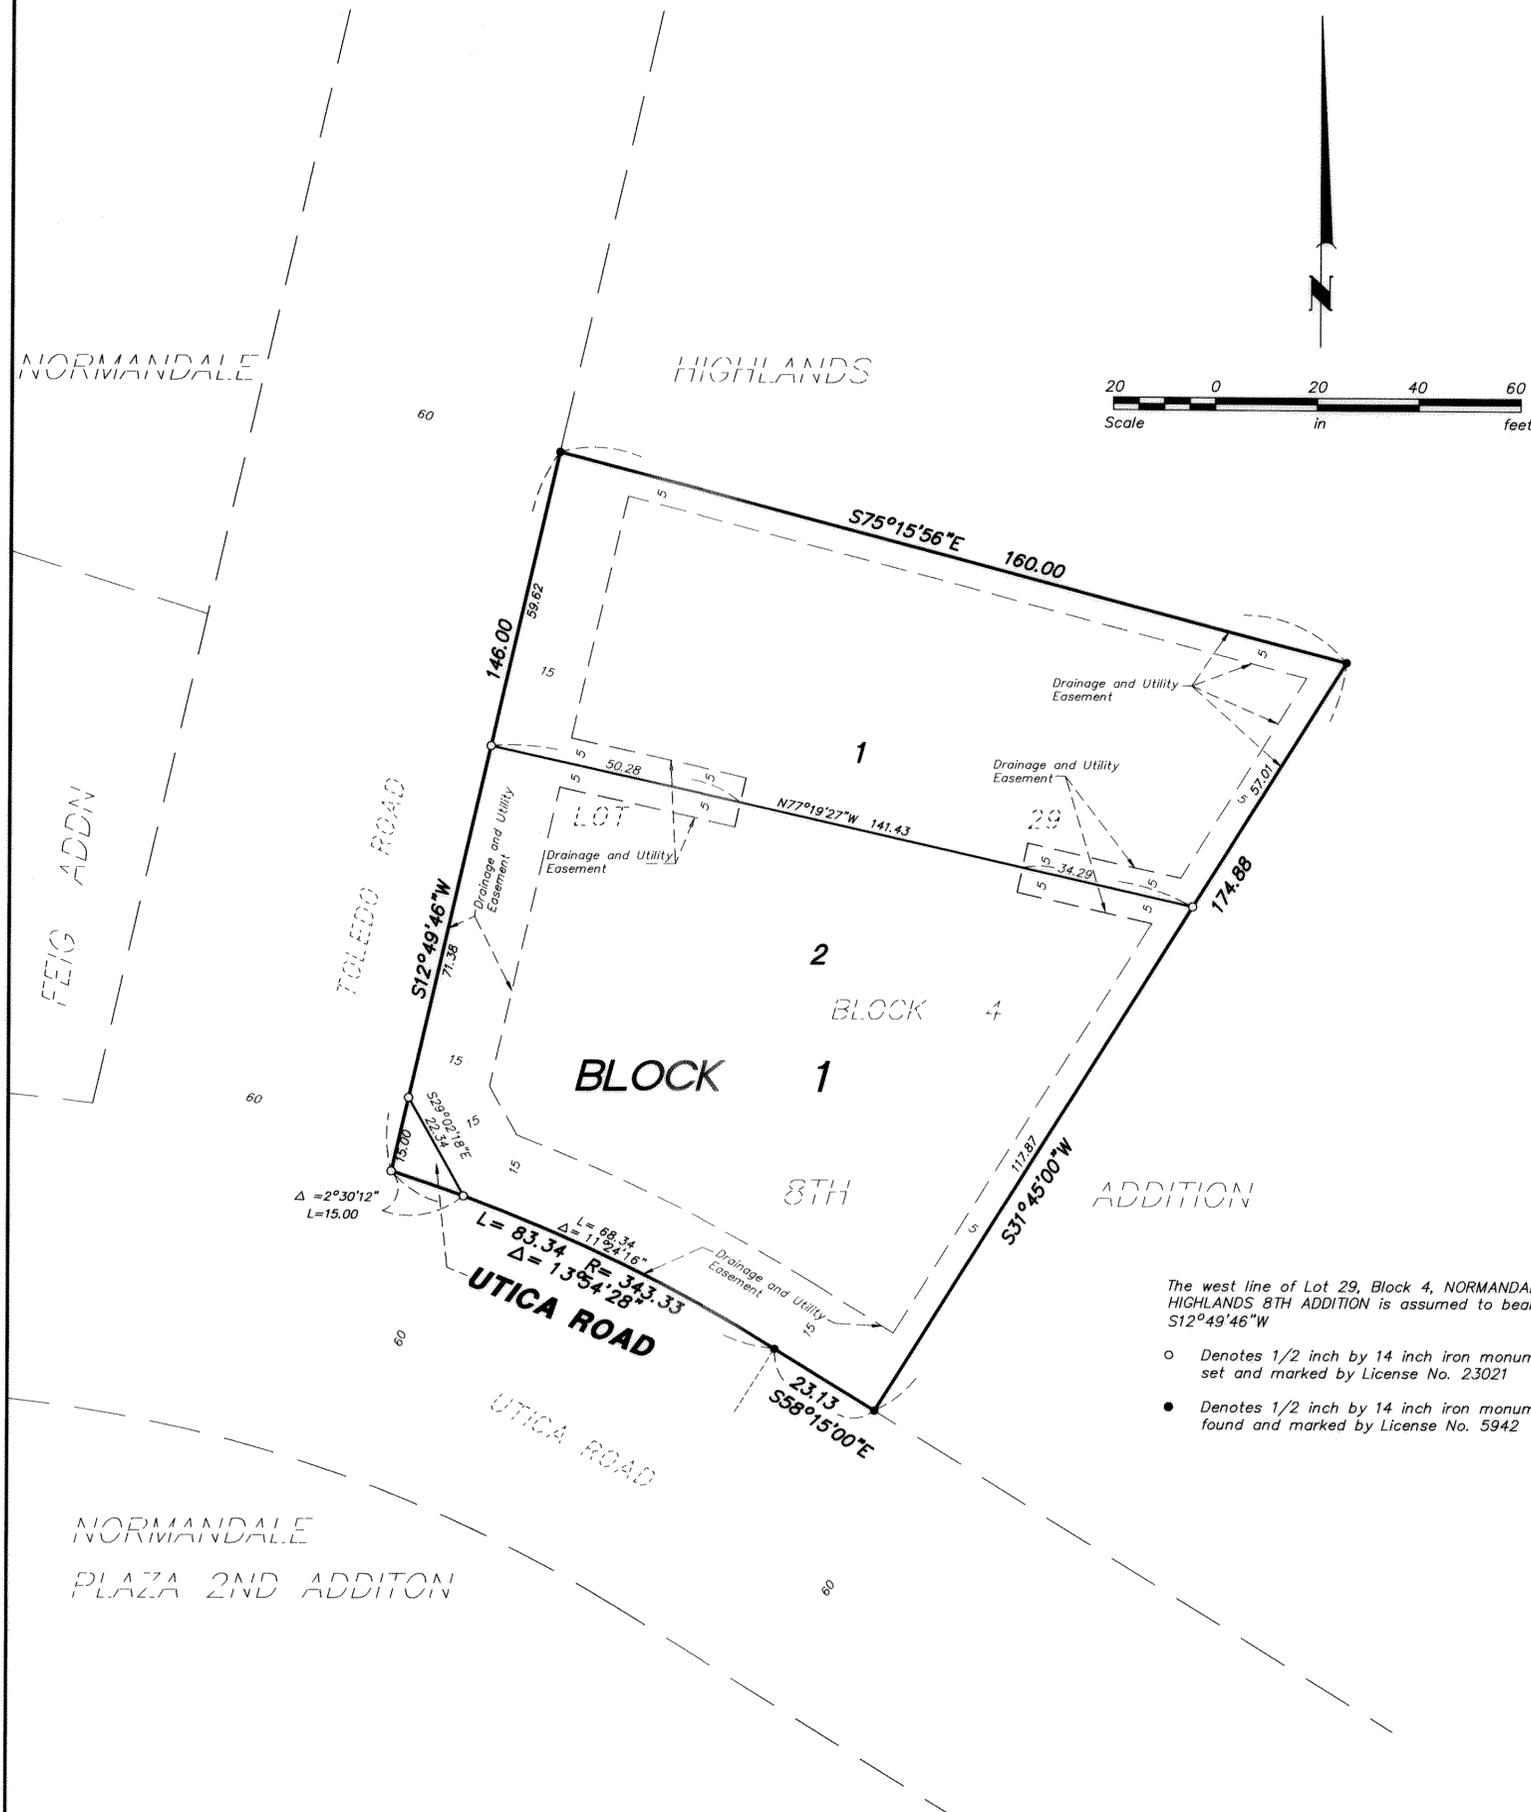

KNOW ALL PERSONS BY THESE PRESENTS: That Timothy F. McGlennen and Ann V. McGlennen, husband and wife, fee owners of the following described property situated in the County of Hennepin, State of Minnesota, to wit:

Lot 29, Block 4, NORMANDEALE HIGHLANDS 8TH ADDITION, according to the recorded plat thereof, Hennepin County, Minnesota.

Have caused the same to be surveyed and platted as MCGLENNEN ADDITION and do hereby donate and dedicate to the public for public use forever the road and the drainage and utility easements as shown on the plat.

In witness whereof said Timothy F. McGlennen and Ann V. McGlennen, husband and wife, have hereunto set their hands this 3 day of June, 2003.

By Timothy F. McGlennen
Timothy F. McGlennen

By Ann V. McGlennen
Ann V. McGlennen

STATE OF MINNESOTA
COUNTY OF HENNEPIN

The foregoing instrument was acknowledged before me this 3 day of June, 2003 by Timothy F. McGlennen and Ann V. McGlennen, husband and wife.




By J. McGlennen
Notary Public, Hennepin County, Minnesota
My Commission Expires Jan. 31, 2005

I hereby certify that I have surveyed and platted the property described on this plat as MCGLENNEN ADDITION; that this plat is a correct representation of the survey; that all distances are correctly shown on the plat in feet and hundredths of a foot; that all monuments have been correctly placed in the ground as shown on said plat; that the outside boundary lines are correctly designated on the plat; and that there are no wetlands as defined in Minnesota Statutes, Section 505.02, Subd. 1 to be designated on said plat.

By Craig W. Morse
Craig W. Morse, Land Surveyor
Minnesota License No. 23021

STATE OF MINNESOTA
COUNTY OF HENNEPIN

The foregoing Surveyor's Certificate was acknowledged before me this 30th day of May, 2002 by Craig W. Morse, Land Surveyor.

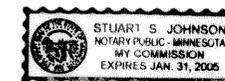

By Stuart S. Johnson
Notary Public, Dakota County, Minnesota
My Commission Expires January 31, 2005

BLOOMINGTON, MINNESOTA

This plat of MCGLENNEN ADDITION was approved and accepted by the City Council of Bloomington, Minnesota, at a regular meeting thereof held this _____ day of _____, 20____. If applicable, the written comments and recommendations of the Commissioner of Transportation and the County Highway Engineer have been received by the City or the prescribed 30 day period has elapsed without receipt of such comments and recommendations, as provided by Minnesota Statutes, Section 505.03, Subdivision 2.

CITY COUNCIL OF BLOOMINGTON, MINNESOTA

By _____ Mayor By _____ City Manager

TAXPAYER SERVICES DIVISION, Hennepin County, Minnesota

I hereby certify that taxes payable in _____ and prior years have been paid for land described on this plat. Dated this _____ day of _____, 20____.

Patrick H. O'Connor, Hennepin County Auditor By _____ Deputy

SURVEY SECTION, Hennepin County, Minnesota

Pursuant to MINN. STAT. Sec. 383B.565 (1969) this plat has been approved this _____ day of _____, 20____.

Gary F. Caswell, Hennepin County Surveyor By _____

REGISTRAR OF TITLES, Hennepin County, Minnesota

I hereby certify that the within plat of MCGLENNEN ADDITION was filed in this office this _____ day of _____, 20____, at _____ o'clock _____M.

Michael H. Cunniff, Registrar of Titles By _____ Deputy

The west line of Lot 29, Block 4, NORMANDEALE HIGHLANDS 8TH ADDITION is assumed to bear S12°49'46"W

- Denotes 1/2 inch by 14 inch iron monument set and marked by License No. 23021
- Denotes 1/2 inch by 14 inch iron monument found and marked by License No. 5942