

MICHAEL WAKELY 1ST ADDITION

KNOW ALL MEN BY THESE PRESENTS: That Thomas C. Wakely Investment Co., a Minnesota Corporation, fee owner, and First National Bank of Minneapolis, a United States Corporation, Mortgagee of the following described property situated in the County of Hennepin, State of Minnesota, to wit:

That part of the North 1/2 of the Northwest 1/4 of the Northwest 1/4, Section 30, Township 27, Range 24, lying West of the East 15 Acres Thereof


SCALE 1 INCH
= 50 FEET

and Donald H. Gosewisch and Loretta M. Gosewisch, husband and wife, owners and proprietors of the following described property in said Hennepin County,

The Easterly 200 feet of Outlot A, Rezac-Will 2nd Addition, according to the recorded plat thereof.

That part of Outlot A, Rezac-Will 2nd Addition lying west of the easterly 200 feet thereof, according to the recorded plat thereof.

have caused the same to be surveyed and platted as MICHAEL WAKELY 1ST ADDITION and do hereby donate and dedicate to the public for the public use forever the Boulevard, Street, Road and easements for utility and drainage purposes as shown on this plat and also an easement over and across Lot 1, Block 9 for drainage and utility purposes, in witness whereof Thomas C. Wakely Investment Co., and First National Bank of Minneapolis, have caused these presents to be signed by their proper officers and their corporate seals to be hereunto affixed this _____ day of _____ 1973 A. D. and Donald H. Gosewisch and Loretta M. Gosewisch, husband and wife, have hereunto set their hands and seals this _____ day of _____ 1973 A. D.

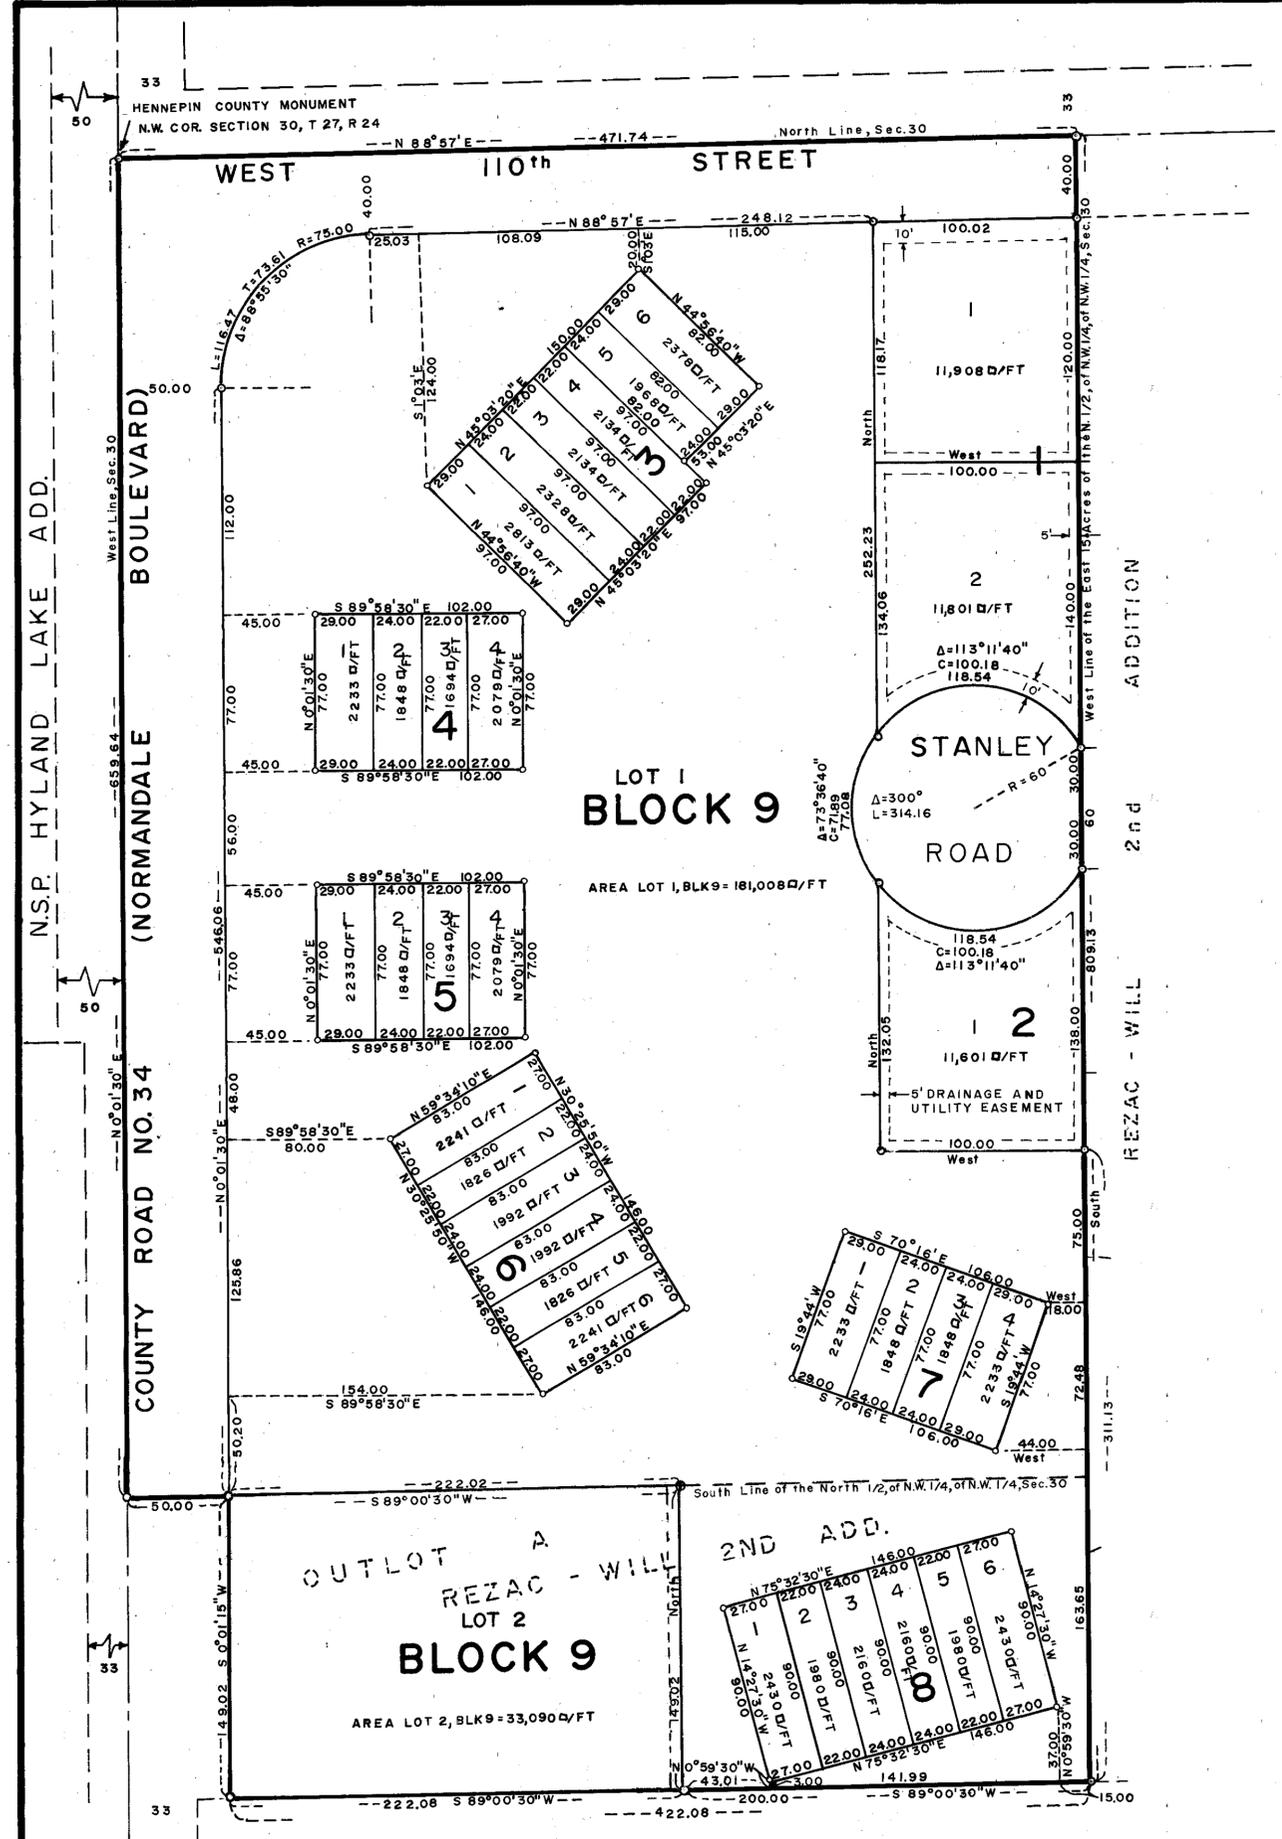

IN PRESENCE OF

Thomas A. Roe and Barbara A. Carlson
Thomas A. Roe and Barbara A. Carlson
Ellen Meynet and Bradley Childs
Ellen Meynet and Bradley Childs
Thomas A. Roe and Barbara A. Carlson
Thomas A. Roe and Barbara A. Carlson

SIGNED

Thomas C. Wakely Investment Co. president
Thomas C. Wakely
Joseph T. Dixon vice president
Joseph T. Dixon First National Bank of Minneapolis.
David G. Hansen Ass't vice president
Richard M. Irvin Commercial Banking Officer
Richard M. Irvin
Donald H. Gosewisch
Loretta M. Gosewisch
 Donald H. Gosewisch
 Loretta M. Gosewisch

State of Minnesota County of Hennepin On this _____ day of _____ 1973 A. D. before me a Notary Public, within and for said County and State, personally appeared Thomas C. Wakely and Joseph T. Dixon to me personally known, who being by me each duly sworn, did say that they are respectively President and Vice President of Thomas C. Wakely Investment Co., the corporation named in the foregoing instrument, that the seal affixed to said instrument is the corporate seal of said corporation; that said instrument was signed and sealed in behalf of said corporation by authority of its Board of Directors, and said Thomas C. Wakely and Joseph T. Dixon acknowledged said instrument to be the free act and deed of said corporation.

My commission expires _____
 Notary Public, Hennepin County, Minnesota

State of Minnesota County of Hennepin On this _____ day of _____ 1973 A. D. before me a Notary Public, within and for said County and State, personally appeared David G. Hansen and Richard M. Irvin to me personally known, who being by me each duly sworn, did say that they are respectively Ass't Vice President and Commercial Banking Officer of First National Bank of Minneapolis, the corporation named in the foregoing instrument, that the seal affixed to said instrument is the corporate seal of said corporation; that said instrument was signed and sealed in behalf of said corporation by authority of its Board of Directors, and said David G. Hansen and Richard M. Irvin acknowledged said instrument to be the free act and deed of said corporation.

My commission expires _____
 Notary Public, Hennepin County, Minnesota

State of Minnesota County of Hennepin On this _____ day of _____ 1973 A. D. before me a Notary Public, within and for said County and State, personally appeared Donald H. Gosewisch and Loretta M. Gosewisch husband and wife, to me personally known to be the persons described in and who executed the foregoing instrument and acknowledged that they executed the same as their own free act and deed.

My commission expires _____
 Notary Public, Hennepin County, Minnesota

I hereby certify that I have surveyed and platted the property described on this plat as MICHAEL WAKELY 1ST ADDITION, that this plat is a correct representation of said survey, that all distances are correctly shown on said plat in feet and decimals of a foot, that all monuments are correctly placed in the ground as shown on said plat; that the outside boundary lines are correctly designated on said plat; and that there are no wetlands to be designated on said plat.

Calvin H. Hedlund
 Calvin H. Hedlund, Land Surveyor
 Minnesota Registration Number 5942

State of Minnesota County of Hennepin The surveyor's certificate was subscribed and sworn to before me, a Notary Public within and for said County and State, on this 24th day of May 1973 A. D.

Virginia A. Porchick My commission expires Oct. 24, 1977
 Notary Public, Hennepin County, Minnesota

The plat of MICHAEL WAKELY 1ST ADDITION was approved and accepted by the City Council of Bloomington Minnesota at a regular meeting thereof held on this _____ day of _____ 1973 A. D.,

CITY COUNCIL, BLOOMINGTON, MINNESOTA

by _____ Mayor by _____ Manager

Pursuant to Chapter 810, Minnesota laws of 1969, this plat has been approved this _____ day of _____ 1973 A. D.

by _____
 Elmer J. Peterson, Hennepin County Surveyor