


# NORMANDALE HIGHLANDS 9TH ADDITION

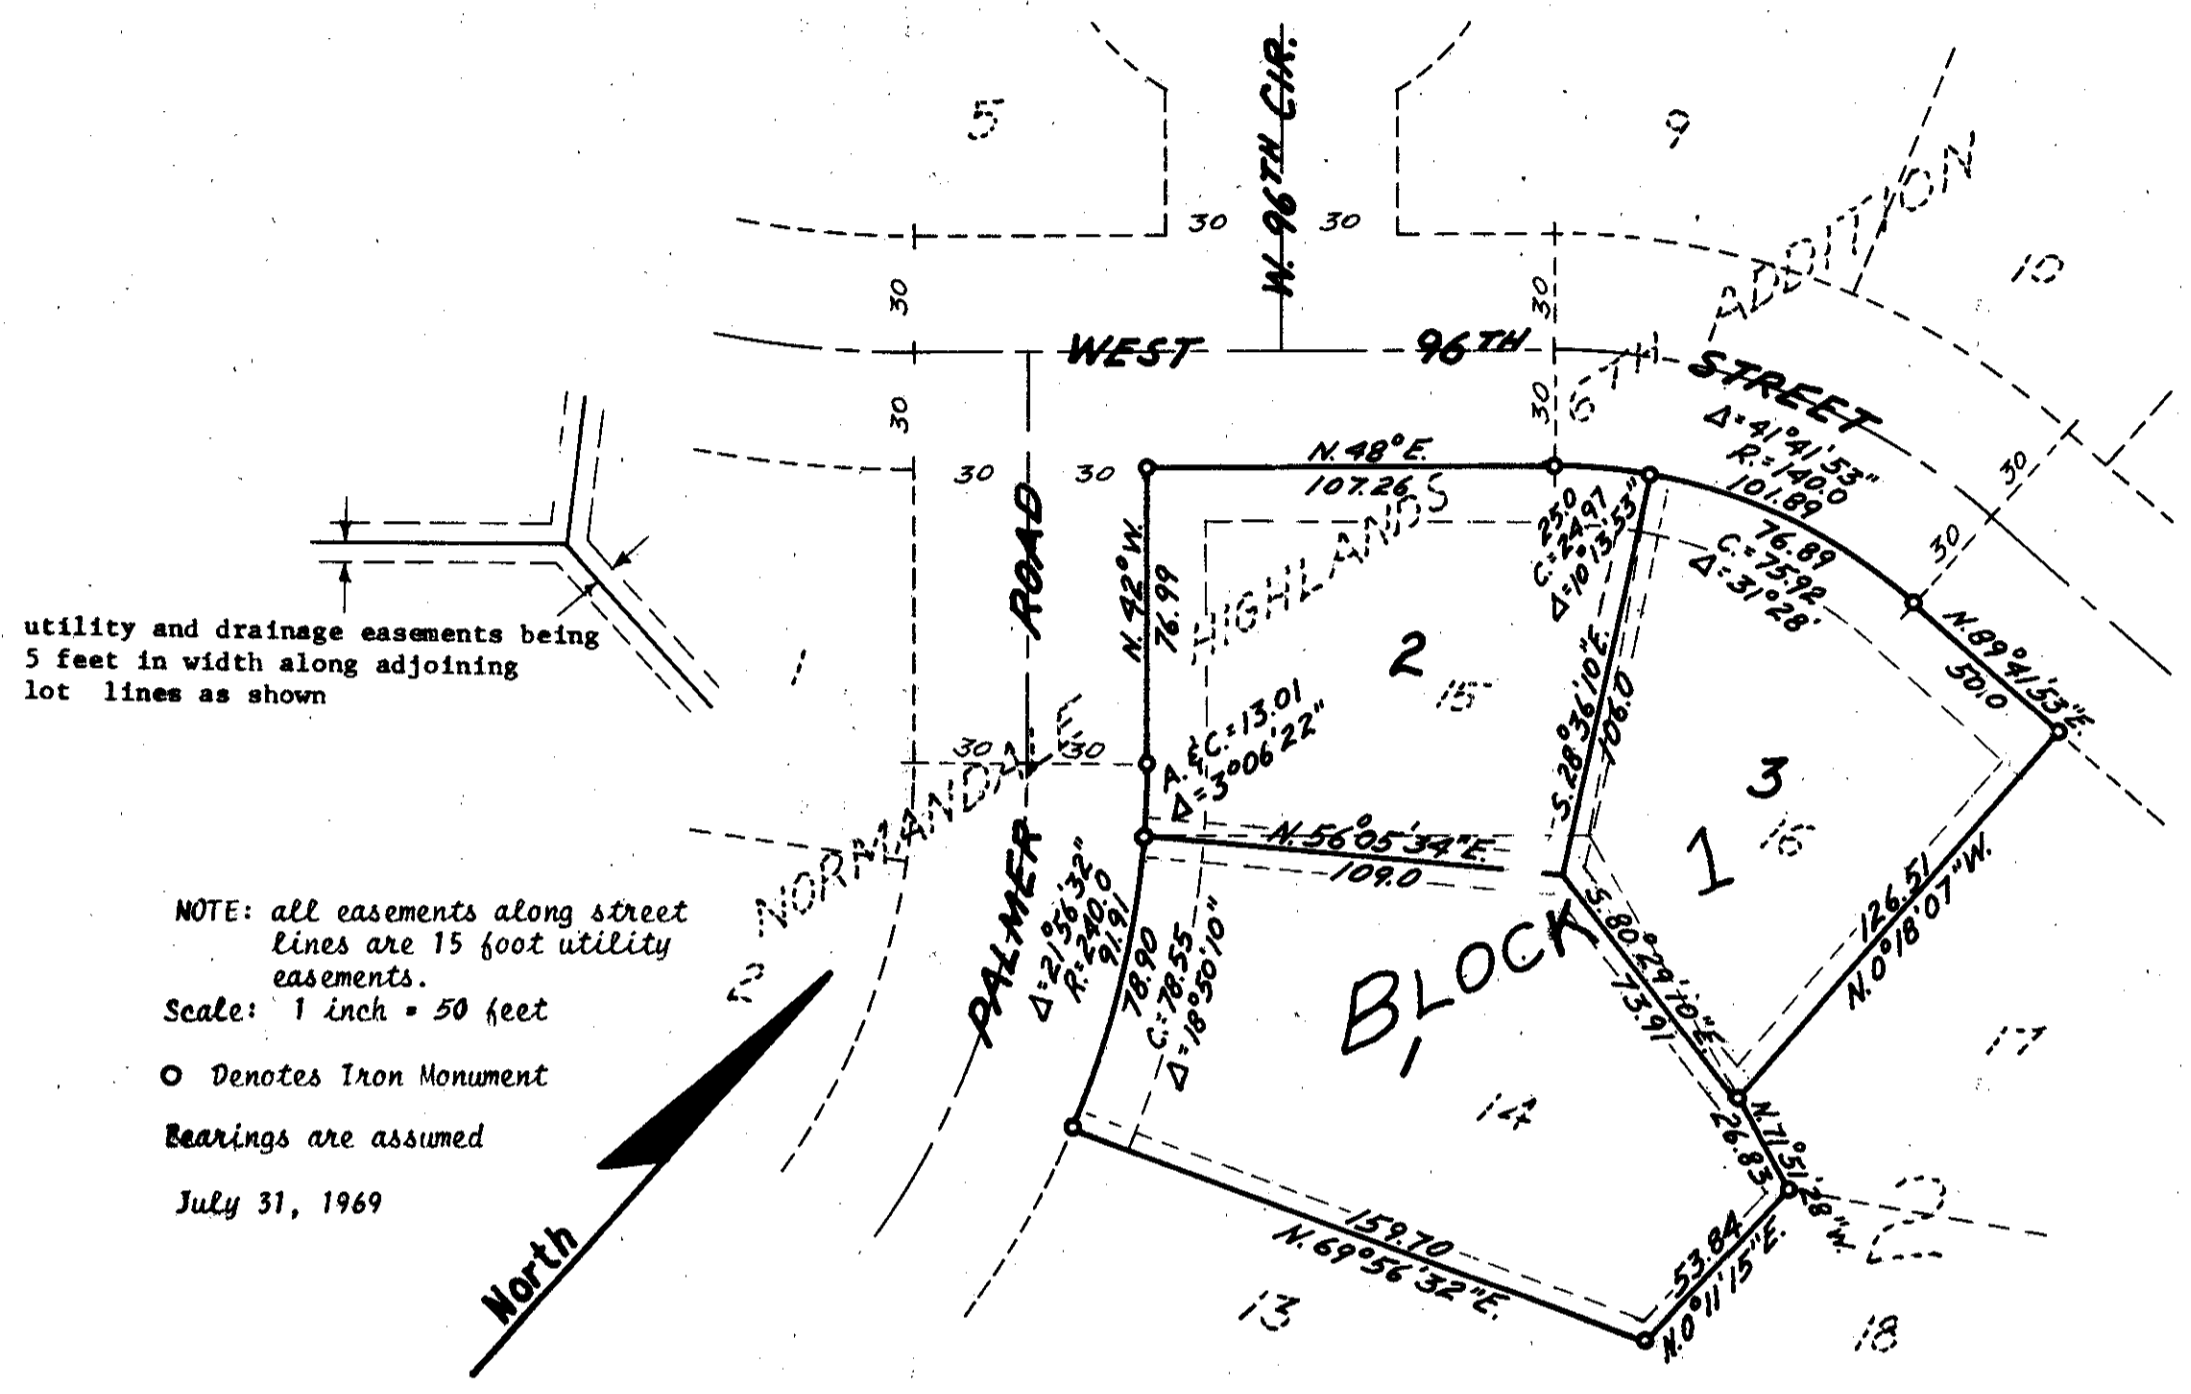

State of Minnesota  
County of Hennepin On this \_\_\_\_\_ day of \_\_\_\_\_ A.D. 1969, before me a Notary Public, within and for said County and State, personally appeared \_\_\_\_\_ and \_\_\_\_\_ to me personally known, who being by me each duly sworn, did say that they are respectively Vice-president and Assistant Cashier of The Fourth Northwestern National Bank of Minneapolis, the Corporation named in the foregoing instrument, that the seal affixed to said instrument is the corporate seal of said corporation that said instrument was signed and sealed in behalf of said corporation by authority of its Board of Directors, and said \_\_\_\_\_ and \_\_\_\_\_ acknowledge said instrument to be the free act and deed of said corporation.

My commission Expires \_\_\_\_\_  
Notary Public, Hennepin County, Minnesota

State of Minnesota  
County of Hennepin On this \_\_\_\_\_ day of \_\_\_\_\_ A.D. 1969, before me a Notary Public, within and for said County and State, personally appeared E. W. Venzke and H.O. Wert to me personally known, who being by me each duly sworn, did say that they are respectively Executive Vice-President and Secretary of Hennepin Federal Savings and Loan Association of Minneapolis, the Corporation named in the foregoing instrument, that the seal affixed to said instrument is the corporate seal of said corporation that said instrument was signed and sealed in behalf of said corporation by authority of its Board of Directors, and said E.W. Vanzke and H. O. Wert acknowledge said instrument to be the free act and deed of said corporation.

My commission Expires \_\_\_\_\_  
Notary Public, Hennepin County, Minnesota

State of Minnesota  
County of Hennepin On this \_\_\_\_\_ day of \_\_\_\_\_ A. D. 1969 before me a Notary Public, within and for said County and State personally appeared Marvin H. Anderson and Marlin D. Grant, to me personally known, who being by me each duly sworn, did say that they are the president and Vice-President, respectively, of Marvin H. Anderson Construction Co., the corporation named in the foregoing instrument, that the seal affixed to said instrument is the corporate seal of said corporation; that said instrument was signed and sealed in behalf of said corporation by authority of its board of directors and said Marvin H. Anderson and Marlin D. Grant acknowledge said instrument to be the free act and deed of said corporation.

My Commission Expires \_\_\_\_\_  
Notary Public, Hennepin County, Minnesota

State of Minnesota  
County of Hennepin On this \_\_\_\_\_ day of \_\_\_\_\_ A.D. 1969 before me a Notary Public within and for said County and State, personally appeared Bernard G. Green and Linda K. Green, husband and wife, to me known to be the persons described in and who executed the foregoing instrument and acknowledged the same as their own free act and deed.

My Commission Expires \_\_\_\_\_  
Notary Public, Hennepin County, Minnesota

State of Minnesota  
County of Hennepin On this \_\_\_\_\_ day of \_\_\_\_\_ A.D. 1969 before me a Notary Public within and for said County and State, personally appeared Paul R. Myhre and Norma L. Myhre, husband and wife, to me know to be the persons described in and who executed the foregoing instrument and acknowledged the same as their own free act and deed.

My Commission Expires \_\_\_\_\_  
Notary Public, Hennepin County, Minnesota

KNOW ALL MEN BY THESE PRESENTS: That Paul R. Myhre and Norma L. Myhre, husband and wife, fee owners and The Fourth Northwestern National Bank of Minneapolis, a United States Corporation, Mortgagee, of the following described property situated in the County of Hennepin, State of Minnesota to wit: Lot 14, Block 2, Normandale Highlands 6th Addition, and Bernard G. Green and Linda K. Green, husband and wife, fee owners and Hennepin Federal Savings and Loan Association of Minneapolis, Mortgagee, of Lot 15, Block 2 of said Normandale Highlands 6th Addition and Marvin H. Anderson Construction Company, owner and proprietor of Lot 16, Block 2, of said Normandale Highlands 6th Addition according to the plat thereof on file and of record in the office of the Registrar of Titles in and for said Hennepin County, has caused the same to be surveyed and platted as NORMANDALE HIGHLANDS 9TH ADDITION and do hereby donate and dedicate to the public for the public use forever the easements for utility and drainage purposes as shown on this plat. In witness whereof Paul R. Myhre and Norma L. Myhre and Bernard G. Green and Linda K. Green have hereunto set their hands and seals this \_\_\_\_\_ day of \_\_\_\_\_, 1969 A.D. and Marvin H. Anderson Construction Company, The Fourth Northwestern National Bank of Minneapolis, and Hennepin Federal Savings and Loan Association of Minneapolis have caused these presents to be signed by its proper officers and its corporate seal to be hereunto affixed

this \_\_\_\_\_ day of \_\_\_\_\_, 1969 A.D.

Hennepin Federal Savings & Loan Association of Minneapolis	MARVIN. H. ANDERSON CONSTRUCTION CO.
By _____	By _____
E. W. Venzke, Executive Vice-President	Marvin H. Anderson, President
By _____	By _____
H. O. Wert, Secretary	Marlin D. Grant, Vice-president
The Fourth Northwestern National Bank of Minneapolis	Bernard G. Green
_____	Linda K. Green
Vice-president	Paul R. Myhre
Assistant Cashier	Norma L. Myhre

I hereby certify that I have surveyed and platted the property described and shown on this plat as NORMANDALE HIGHLANDS 9th ADDITION, that this plat is a correct representation of said survey, that all distances are correctly shown on said plat in feet and decimals of a foot, that all monuments have been correctly placed in the ground as shown on said plat, that the outside boundary lines are correctly designated on said plat, and that there are no wetlands or public highways to be designated on said plat

Calvin H. Hedlund, Land Surveyor  
Minnesota Registration No. 5942

State of Minnesota  
County of Hennepin The above certificate was subscribed and sworn to before me, a Notary Public, within and for said County and State, on this \_\_\_\_\_ day of \_\_\_\_\_ A.D. 1969.

My Commission Expires \_\_\_\_\_  
Notary Public, Hennepin County, Minnesota

The plat of NORMANDALE HIGHLANDS 9th ADDITION was approved and accepted by the City Council of Bloomington, Minnesota, at a regular meeting thereof held on this 4<sup>TH</sup> day of AUGUST A.D. 1969.

CITY COUNCIL, BLOOMINGTON, MINNESOTA  
by John A. Thomas Mayor  
by John A. Peterson Manager

The boundaries of this plat and the boundaries of the block therein have been mathematically checked and approved, No determination has been made to ascertain that the legal description agrees with the plat. Dated this \_\_\_\_\_ day of \_\_\_\_\_ A.D. 1969.

by \_\_\_\_\_  
Elmer J. Peterson, Hennepin County Surveyor