



# NORTHWESTERN FINANCIAL CENTER 3RD ADDITION

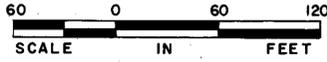

SCALE IN FEET  
O DENOTES IRON MONUMENT  
ALL BEARINGS SHOWN ARE BASED UPON ASSUMED DATUM

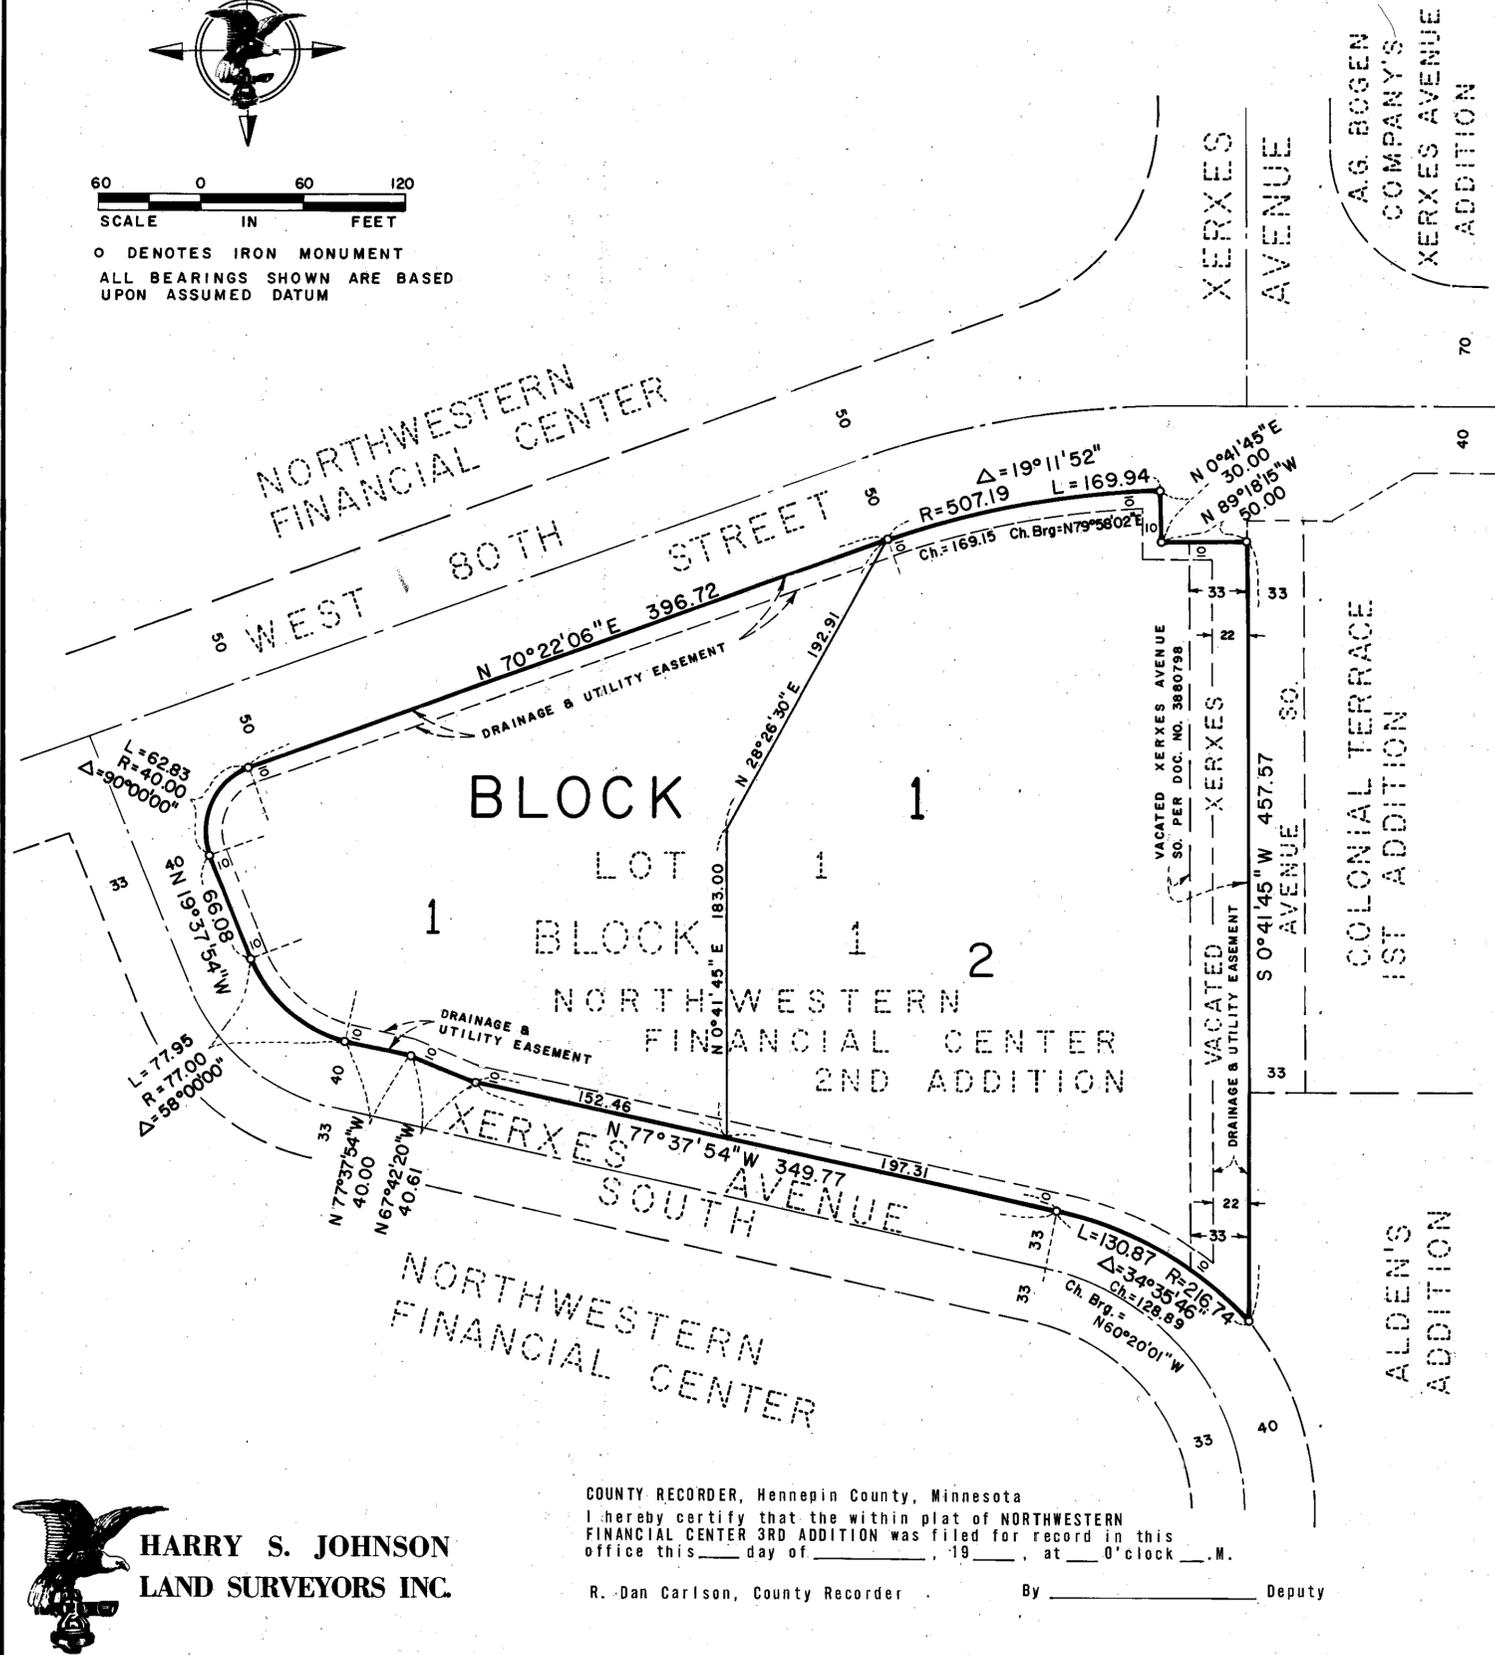

KNOW ALL MEN BY THESE PRESENTS: That William J. Deters and Graceann K. Deters, husband and wife, owners and proprietors and Midway National Bank of St. Paul, a United States banking corporation, mortgagee, of the following described land, situate in the County of Hennepin, State of Minnesota, to-wit:

Lot 1, Block 1, NORTHWESTERN FINANCIAL CENTER 2ND ADDITION, according to the plat thereof on file and of record in the office of the County Recorder in and for Hennepin County, Minnesota.

Have caused the same to be surveyed and platted as NORTHWESTERN FINANCIAL CENTER 3RD ADDITION and do hereby donate and dedicate to the public for public use forever, the drainage and utility easements as shown on said plat.

In witness whereof William J. Deters and Graceann K. Deters, husband and wife, have caused these presents to be signed this 23<sup>rd</sup> day of March, 1981.

And in witness whereof Midway National Bank of St. Paul, a United States banking corporation, has caused these presents to be signed by its proper officers and its corporate seal to be hereunto affixed this 23 day of March, 1981.

SIGNED: William J. Deters William J. Deters  
Graceann K. Deters Graceann K. Deters

Midway National Bank of St. Paul  
R.M. Wallum its Vice President  
E.L. Eury its Vice President

STATE OF MINNESOTA  
COUNTY OF HENNEPIN  
The foregoing instrument was acknowledged before me this 23 day of MARCH, 1981 by William J. Deters and Graceann K. Deters, husband and wife.  
Ann D. Bartholomew  
Notary Public, Hennepin County, Minnesota  
My Commission Expires April 15, 1983

STATE OF MINNESOTA  
COUNTY OF DAKOTA  
The foregoing instrument was acknowledged before me this 23 day of March, 1981 by R.M. Wallum its Vice President and E.L. Eury its Vice President of said Midway National Bank of St. Paul, a United States banking corporation, on behalf of said corporation.  
Dolores B. Fox  
Notary Public, Dakota County, Minnesota  
My Commission Expires February 22, 1988

I hereby certify that I have surveyed and platted the property described on this plat as NORTHWESTERN FINANCIAL CENTER 3RD ADDITION, that this plat is a correct representation of said survey; that all distances are correctly shown on said plat in feet and hundredths of a foot; that all monuments have been correctly placed in the ground as shown on said plat; that the outside boundary lines are correctly designated; and that there are no wetlands or public highways to be designated on said plat.

Harry S. Johnson  
Land Surveyor  
Minn. Reg. No. 5065

STATE OF MINNESOTA  
COUNTY OF HENNEPIN  
The foregoing Surveyors Certificate was acknowledged before me this 13<sup>th</sup> day of March, 1981 by Harry S. Johnson, Land Surveyor.

Wayne D. Cordes  
Notary Public, Dakota County, Minnesota  
My Commission Expires August 17, 1985

BLOOMINGTON, MINNESOTA  
This plat of NORTHWESTERN FINANCIAL CENTER 3RD ADDITION was approved and accepted by the City Council of Bloomington Minnesota, at a regular meeting thereof held this \_\_\_ day of \_\_\_, 19\_\_.  
CITY COUNCIL OF BLOOMINGTON, MINNESOTA

By \_\_\_\_\_ Mayor By \_\_\_\_\_ Manager

PROPERTY TAXATION DEPARTMENT, Hennepin County, Minnesota.  
I hereby certify that there are no delinquent taxes for all years prior to 19\_\_ for land described on this plat  
Dated this \_\_\_ day of \_\_\_, 19\_\_.  
Vernon T. Hoppe, Director BY \_\_\_\_\_ Tax Clerk

SURVEY DIVISION, Hennepin County, Minnesota  
Pursuant to Chapter 810 Minnesota Laws of 1969, this plat has been approved this \_\_\_ day of \_\_\_, 19\_\_.

Robert L. Bakka, Hennepin County Surveyor BY \_\_\_\_\_

COUNTY RECORDER, Hennepin County, Minnesota  
I hereby certify that the within plat of NORTHWESTERN FINANCIAL CENTER 3RD ADDITION was filed for record in this office this \_\_\_ day of \_\_\_, 19\_\_ at \_\_\_ o'clock \_\_\_ M.  
R. Dan Carlson, County Recorder By \_\_\_\_\_ Deputy

