


PENN GLEN THIRD ADDITION

HENNEPIN COUNTY, MINNESOTA

SCALE: 1"=50'
"C" DENOTES CHORD
"o" DENOTES IRON MONUMENT
BEARINGS SHOWN ARE ASSUMED

HARRY S. JOHNSON
LAND SURVEYOR

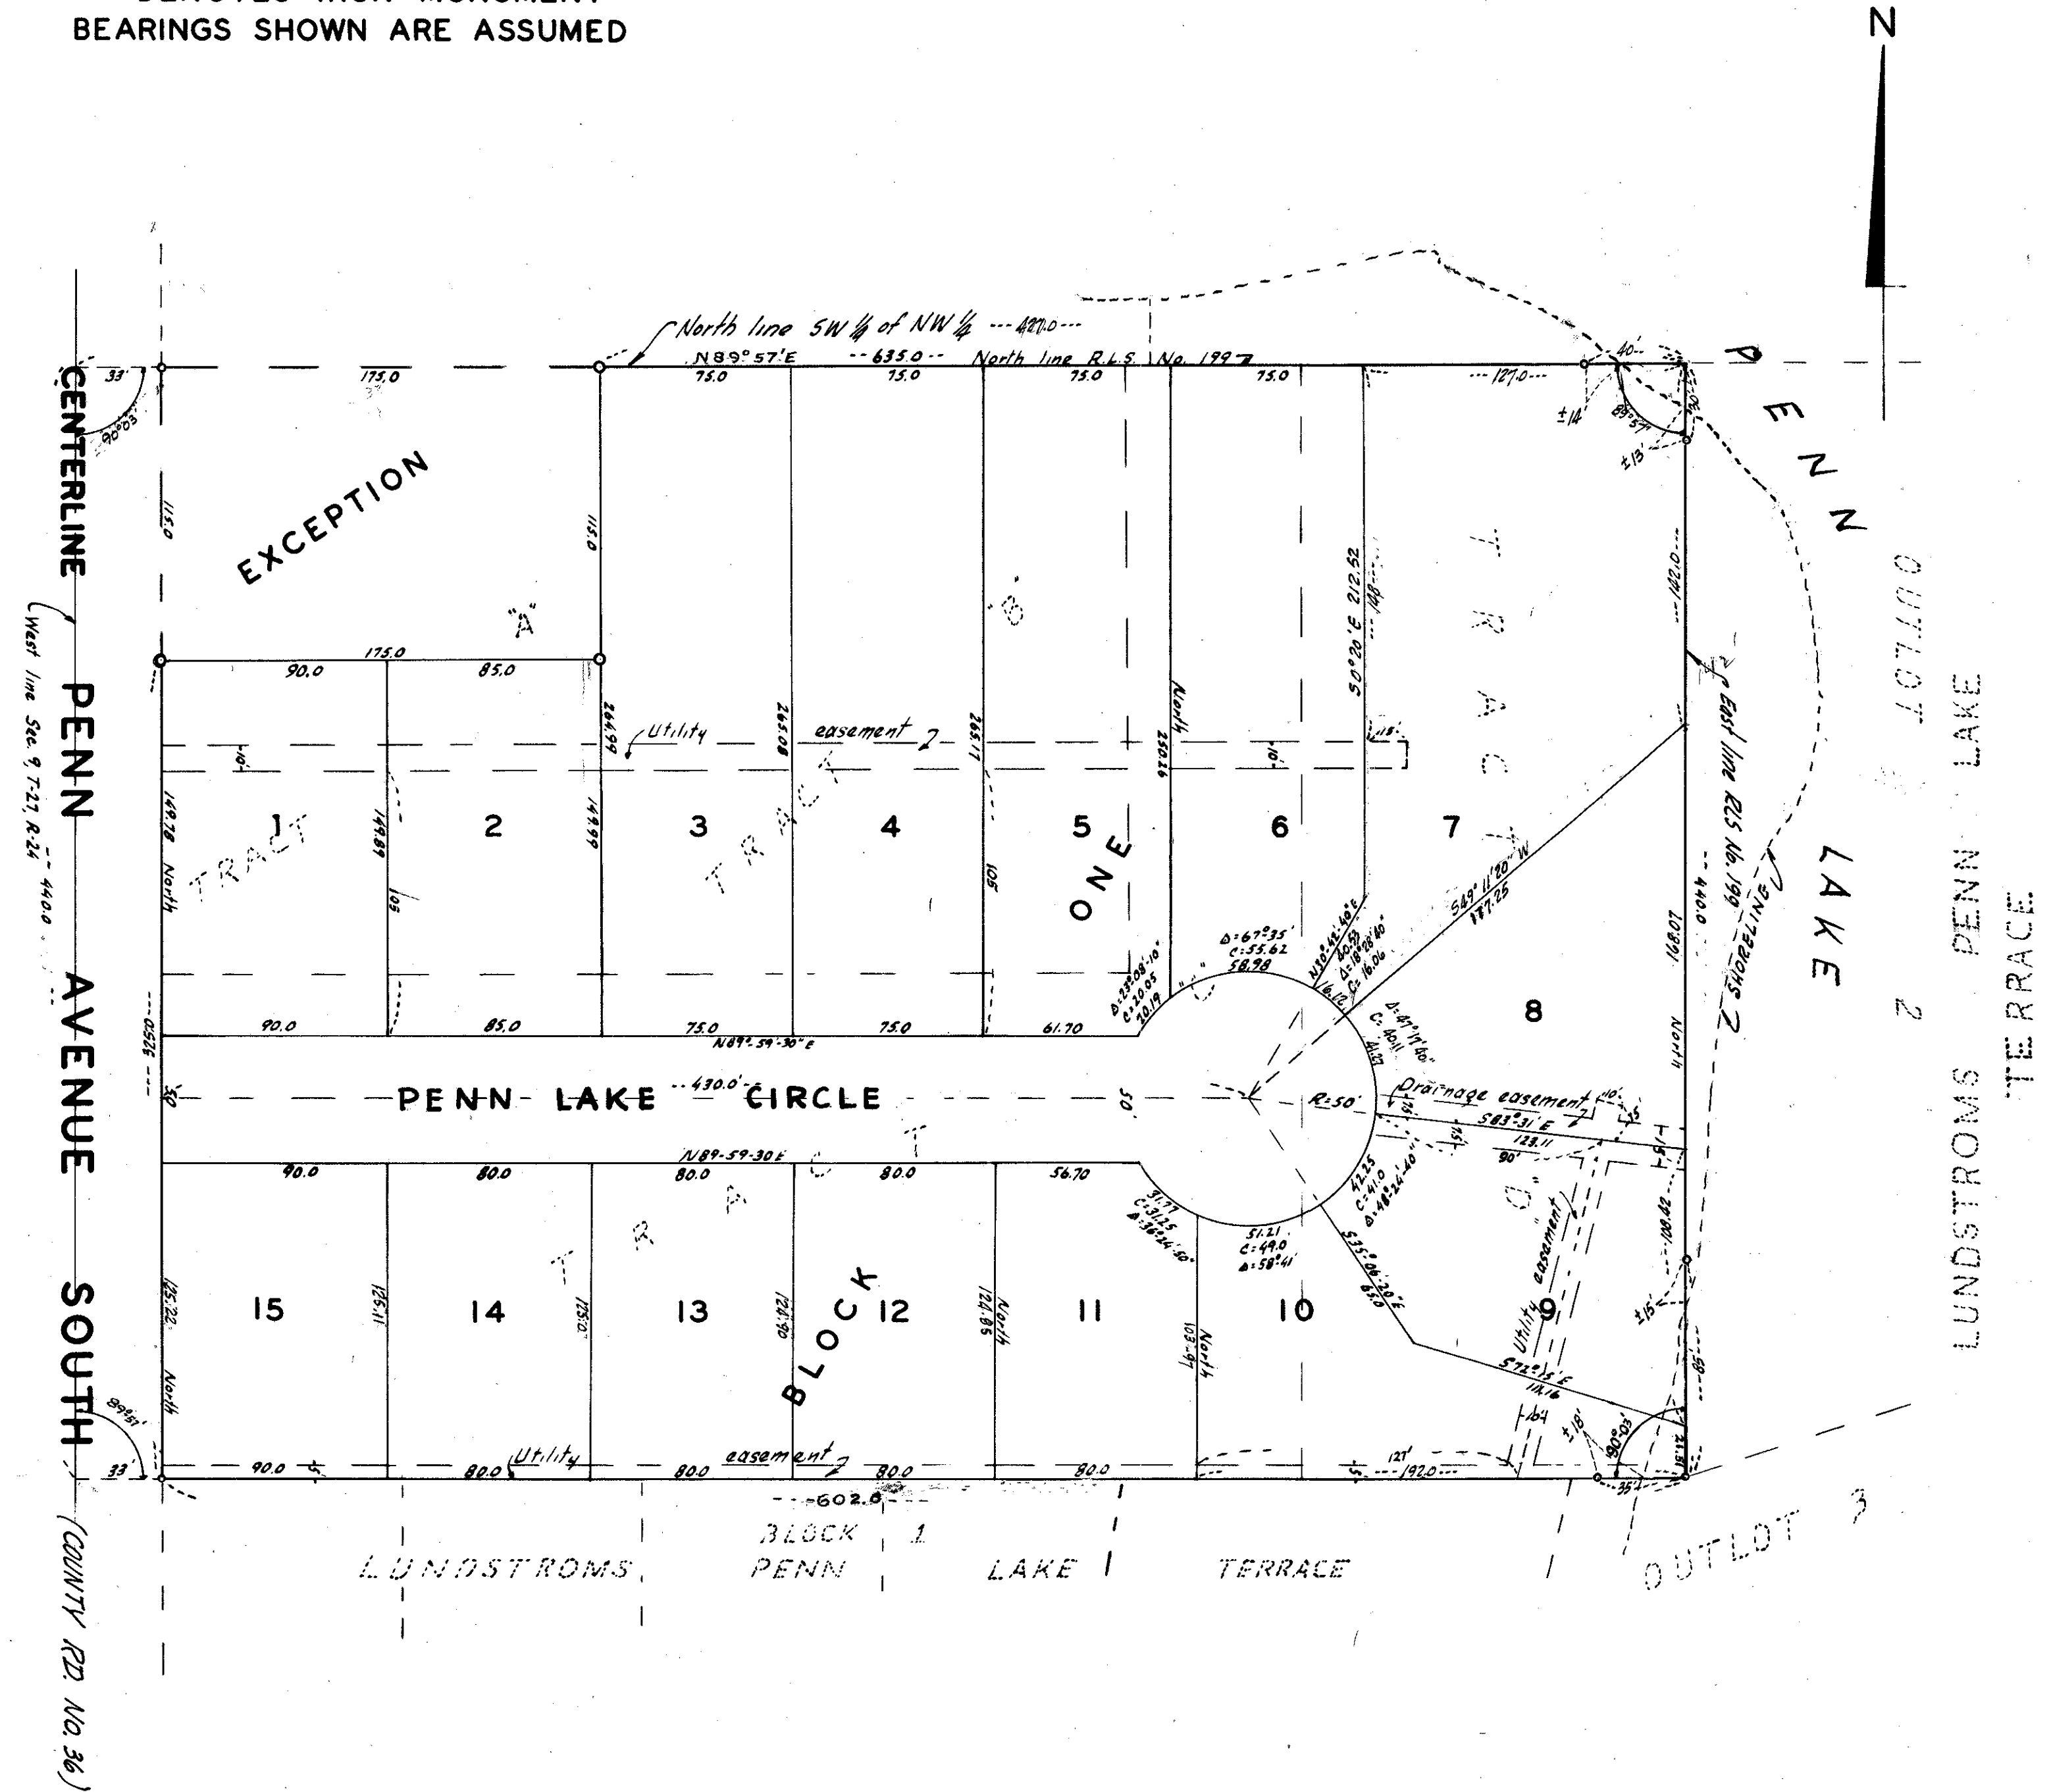

KNOW ALL MEN BY THESE PRESENTS: that Bennie G. Dietz and Bertha S. Dietz, husband and wife, owners and proprietors, and Anderson - North Construction Co., a Minnesota corporation, contract purchasers of the following described land situated in the County of Hennepin, State of Minnesota, to wit:
 Tract "A", except the North 115 feet thereof, Tract "B", Tract "C", Tract "D", of Registered Land Survey No. 199, files of the Registrar of Titles, County of Hennepin, State of Minnesota. Have caused the same to be surveyed and platted as PENN GLEN THIRD ADDITION and do hereby donate and dedicate to the public for public use forever the circle as shown on the annexed plat; and also subject to the utility and drainage easements as shown on the annexed plat.

In witness whereof the Anderson-North Construction Co. have caused these presents to be signed by its proper officers and its corporate seal hereunto affixed and in witness whereof Bennie G. Dietz and Bertha S. Dietz, husband and wife, have hereunto set their hand and affixed their seal this _____ day of _____ A.D. 1958

In Presence of: Signed: _____ In Presence of: _____ Anderson-North Construction Co.
 Bennie G. Dietz _____ President
 Bertha S. Dietz _____ Secretary

STATE OF MINNESOTA S.S. On this _____ day of _____ A.D. 1958, before me, a Notary Public within and for said County and State personally appeared Marvin H. Anderson and Alvin W. North, to me personally known who each being duly sworn did say that they are respectively the President and Secretary of the Anderson-North Construction Company, a Minnesota corporation, the corporation named in the foregoing instrument and the seal affixed to same instrument is the corporate seal of said corporation, and that said instrument was signed and sealed in behalf of said corporation by authority of its Board of Directors, and said Marvin H. Anderson and said Alvin W. North acknowledged said instrument to be the free act and deed of said corporation.

 Notary Public, Hennepin County, Minnesota
 My Commission Expires _____

STATE OF MINNESOTA S.S. On this _____ day of _____ A.D. 1958, before me, a Notary Public, within and for said County and State, personally appeared Bennie G. Dietz and Bertha S. Dietz, husband and wife, to me personally known to be the persons described in and who executed the foregoing instrument and acknowledged that they executed the same as their own free act and deed.

 Notary Public, Hennepin County, Minnesota
 My Commission Expires _____

I HEREBY CERTIFY that I have surveyed and platted the property described on this plat as PENN GLEN THIRD ADDITION; that this plat is a correct representation of said survey; that all distances are correctly shown on the plat in feet and decimals of a foot; that the monuments for guidance of future surveys have been correctly placed in the ground as shown on the annexed plat; and that there are no wet lands or public highways to be designated on said plat other than as shown thereon; that outside boundary lines are correctly designated on the plat.

 Land Surveyor- Minnesota Registration No. 5065

STATE OF MINNESOTA S.S. The above certificate was subscribed and sworn to before me, a Notary Public within and for said County and State on this _____ day of _____ A.D. 1958

 Notary Public, Hennepin County, Minnesota
 My Commission Expires _____

This plat was checked and approved on this _____ day of _____ A.D. 1958

 Hennepin County Surveyor

This plat was approved and accepted by the Village Council of Bloomington, Minnesota, at a regular meeting thereof held this _____ day of _____ A.D. 1958

Village Council of Bloomington, Minnesota
 By _____ its Mayor
 By _____ its Manager