


QUESTEND SECOND ADDITION

R.T. DOC. NO. **Q-9**

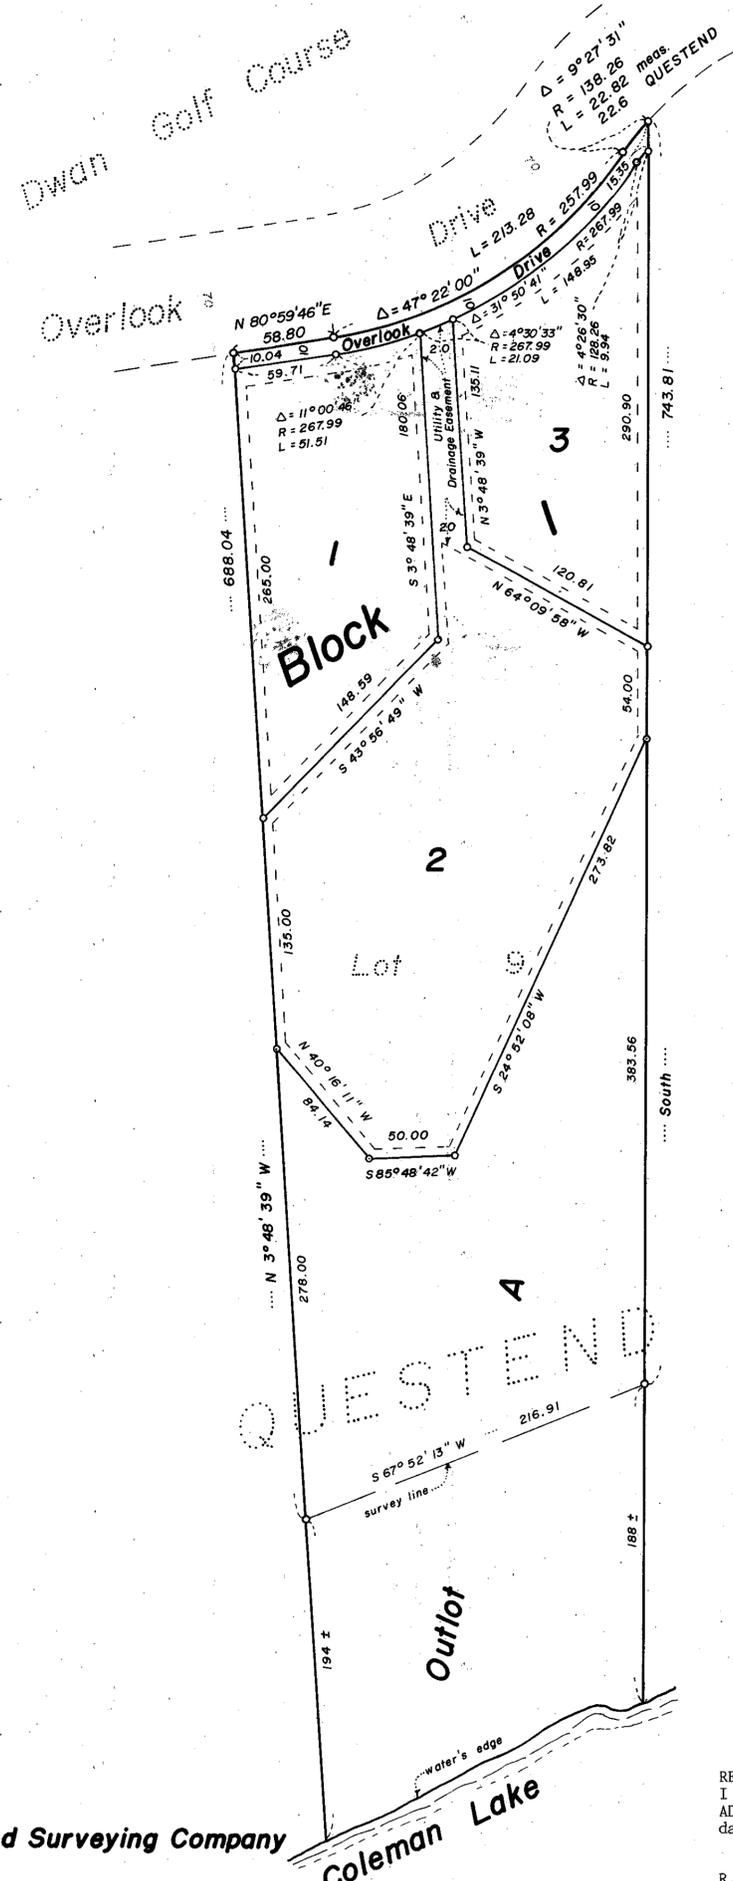

Westwood Surveying Company

REGISTRAR OF TITLES, Hennepin County, Minnesota
I hereby certify that the within plat of QUESTEND SECOND ADDITION was filed for record in this office this _____ day of _____, 19____, at _____ o'clock _____ M.

R. Dan Carlson, Registrar of Titles, By _____ deputy

KNOW ALL MEN BY THESE PRESENTS: That Gloria D. Johnson, a single person, fee owner, and David L. Erickson and Elizabeth C. Erickson, husband and wife, contract purchasers, and Summit State Bank, a Minnesota Corporation, contract purchaser, and American United Life Insurance Company, an Indiana Corporation, mortgagee, and Summit State Bank, a Minnesota Corporation, mortgagee, of the following described property situated in the County of Hennepin, State of Minnesota, to wit:

Lot 9, QUESTEND, according to the plat on file and of record in the office of the County Recorder in and for said Hennepin County, Minnesota.

Have caused the same to be surveyed and platted as QUESTEND SECOND ADDITION and do hereby donate and dedicate to the public for public use forever the drive, and the easements for drainage and utility purposes only.

In witness whereof said Gloria D. Johnson has hereunto set her hand this 04 day of May, 1986

Gloria D. Johnson
Gloria D. Johnson

STATE OF MINNESOTA
COUNTY OF HENNEPIN

The foregoing instrument was acknowledged before me this 6 day of MAY, 1986, by Gloria D. Johnson, a single person.



W. K. Laughinghouse
Notary Public Hennepin County, Minnesota
My Commission Expires Aug. 4, 1990

In witness whereof said David L. Erickson and Elizabeth C. Erickson, have hereunto set our hands this 23 day of April, 1986

David L. Erickson
David L. Erickson

Elizabeth C. Erickson
Elizabeth C. Erickson

STATE OF MINNESOTA
COUNTY OF HENNEPIN

The foregoing instrument was acknowledged before me this 23 day of APRIL, 1986, by David L. Erickson and Elizabeth C. Erickson, husband and wife.



W. K. Laughinghouse
Notary Public Hennepin County, Minnesota
My Commission Expires Aug. 4, 1990

In witness whereof said Summit State Bank, has caused these presents to be signed by its proper officers and its corporate seal to be hereunto affixed this 23 day of April, 1986

By Jeffrey C. Mack, Executive Vice President

Dennis Thorsland
Dennis Thorsland, Vice President

STATE OF MINNESOTA
COUNTY OF HENNEPIN

The foregoing instrument was acknowledged before me this 23 day of APRIL, 1986 by Jeffrey C. Mack, Executive Vice President, and Dennis Thorsland, Vice President of Summit State Bank, a Minnesota Corporation, on behalf of the corporation.



W. K. Laughinghouse
Notary Public Hennepin County, Minnesota
My Commission Expires Aug. 4, 1990

In witness whereof said American United Life Insurance Company, has caused these presents to be signed by its proper officers and its corporate seal to be hereunto affixed this 30 day of April, 1986

By Bettylou Cunningham, its Asst. Sec.

T. V. Jensen, its VICE PRESIDENT

STATE OF MINNESOTA
COUNTY OF HENNEPIN

The foregoing instrument was acknowledged before me this 30 day of APRIL, 1986 by Bettylou Cunningham, its Asst. Sec. of American United Life Insurance Company, an Indiana Corporation, on behalf of the corporation.



Richard F. Hoff
Notary Public Hennepin County, Minnesota
My Commission Expires FEBRUARY 8, 1989

I hereby certify that I have surveyed and platted the property described on this plat as QUESTEND SECOND ADDITION; that this plat is a correct representation of said survey; that all distances are correctly shown in feet and hundredths of a foot; that all monuments have been correctly placed in the ground as shown; that the outside boundary lines are correctly designated; that there are no wet lands to be designated on said plat.

Martin J. Weber
Martin J. Weber, Land Surveyor
Minnesota License No. 12043

STATE OF MINNESOTA
COUNTY OF HENNEPIN

The foregoing Surveyor's Certificate was acknowledged before me this 22nd day of April, 1986 by Martin J. Weber, Minnesota License No. 12043.



Pamela Nyberg
Notary Public Hennepin County, Minnesota
My Commission Expires September 23, 1990

SURVEY DIVISION, Hennepin County, Minnesota
Pursuant to Chapter 810, Minnesota Laws of 1969, this plat has been approved this _____ day of _____, 19____.

Robert L. Bakka, Hennepin County Surveyor

By _____ Manager

BLOOMINGTON, MINNESOTA
This plat of QUESTEND SECOND ADDITION was approved and accepted by the City Council of Bloomington, Minnesota, at a regular meeting thereof held this _____ day of _____, 19____. If applicable, the written comments and recommendations of the Commissioner of Transportation and the County Highway Engineer have been received by the City or the prescribed 30 day period has elapsed without receipt of such comments and recommendations, as provided by Minn. Statutes Section 505.03, Subd. 2.

CITY COUNCIL OF BLOOMINGTON, MINNESOTA

By _____ Mayor

PROPERTY TAX AND PUBLIC RECORDS DEPARTMENT, Hennepin County, Minnesota
I hereby certify that taxes payable in 19____ and prior years have been paid for land described on this plat. Dated this _____ day of _____, 19____.

Dale G. Folstad, Hennepin County Auditor by _____ deputy