


REGISTERED LAND SURVEY No. 1076

HENNEPIN COUNTY, MINNESOTA

SCALE: 1"=60'
o DENOTES IRON MONUMENT
BEARINGS ARE ASSUMED

BLOCK 4

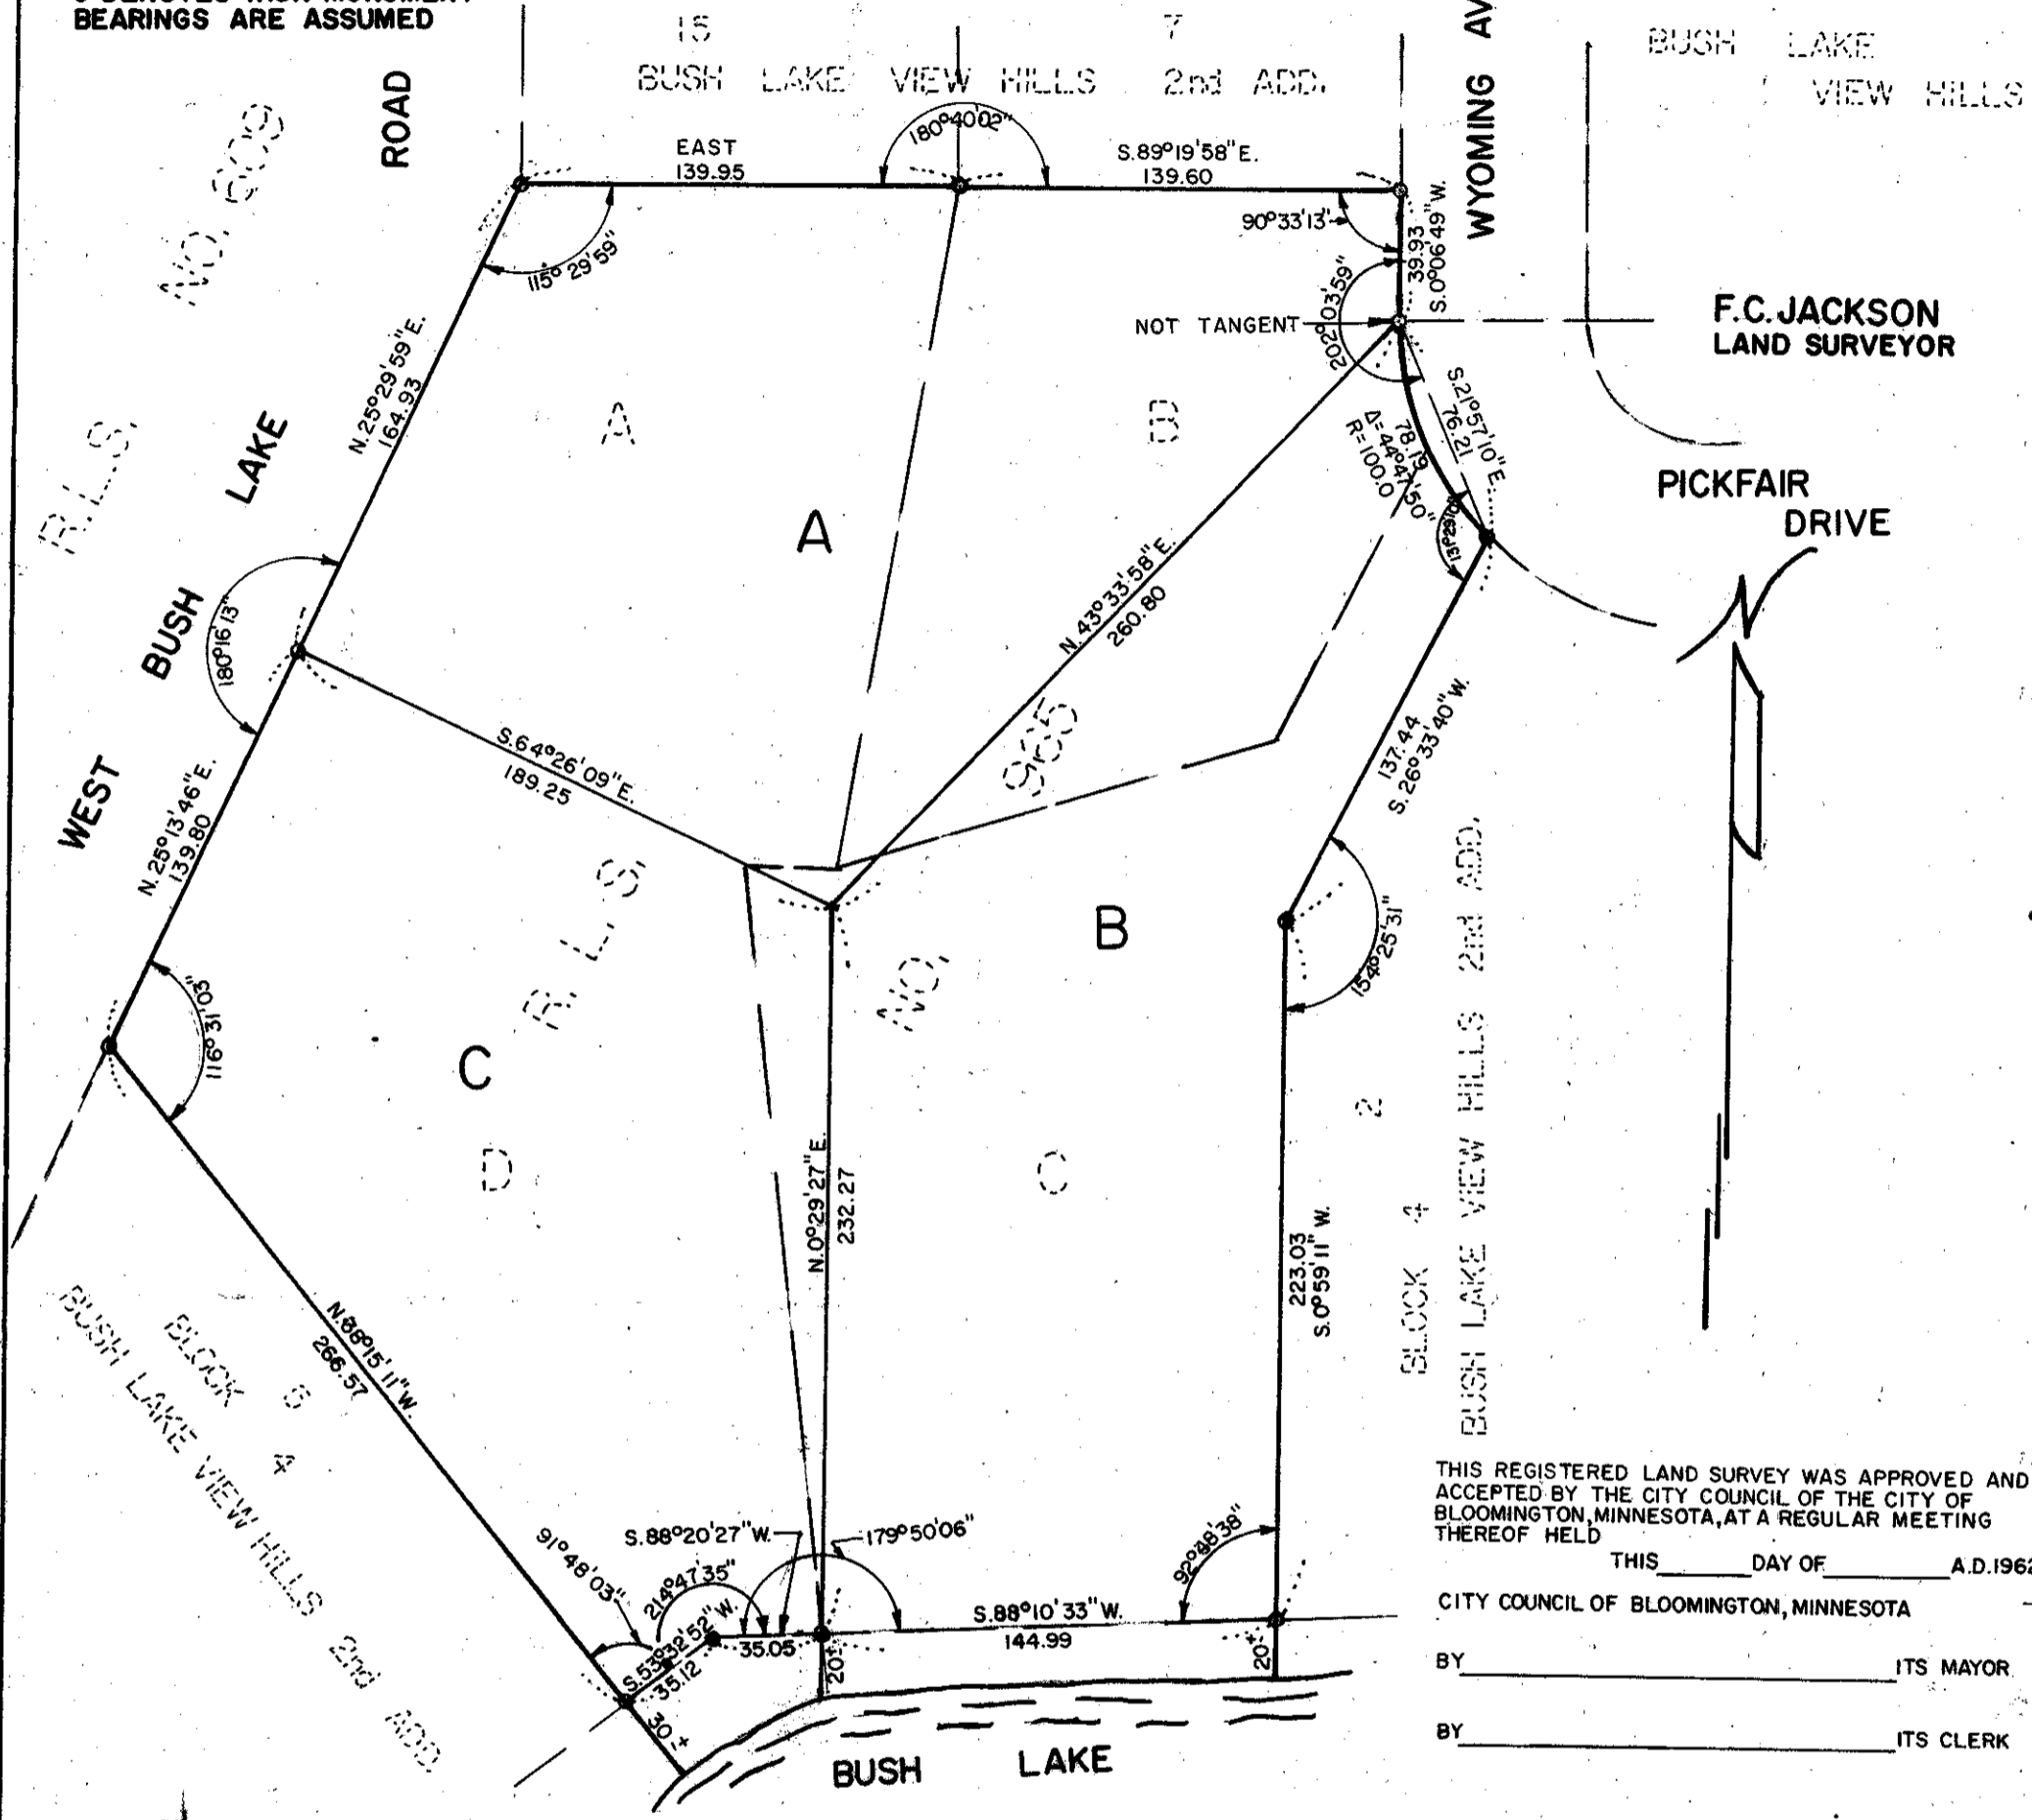

THIS REGISTERED LAND SURVEY WAS APPROVED AND ACCEPTED BY THE CITY COUNCIL OF THE CITY OF BLOOMINGTON, MINNESOTA, AT A REGULAR MEETING THEREOF HELD

THIS _____ DAY OF _____ A.D. 1962

CITY COUNCIL OF BLOOMINGTON, MINNESOTA

BY _____ ITS MAYOR

BY _____ ITS CLERK

I hereby certify that in accordance with the provisions of Chapter 508, Minnesota Statutes of 1949, as amended, I have surveyed the following described tract of land situate in the County of Hennepin, State of Minnesota, to-wit: Tracts A, B, C, and D, Registered Land Survey Number 965, FILES OF REGISTRAR OF TITLES, COUNTY OF HENNEPIN. THAT THE SURVEY SHOWN HEREON IS A CORRECT DELINEATION OF SAID SURVEY.

Dated this _____ day of _____ A.D. 1962

F.C. Jackson, Land Surveyor, Minn. Reg. No. 3600


1076

REGISTERED LAND SURVEY RLS-1076

HENNEPIN COUNTY, MINNESOTA

SCALE: 1"=60'
O DENOTES IRON MONUMENT
BEARINGS ARE ASSUMED

BLOCK 4

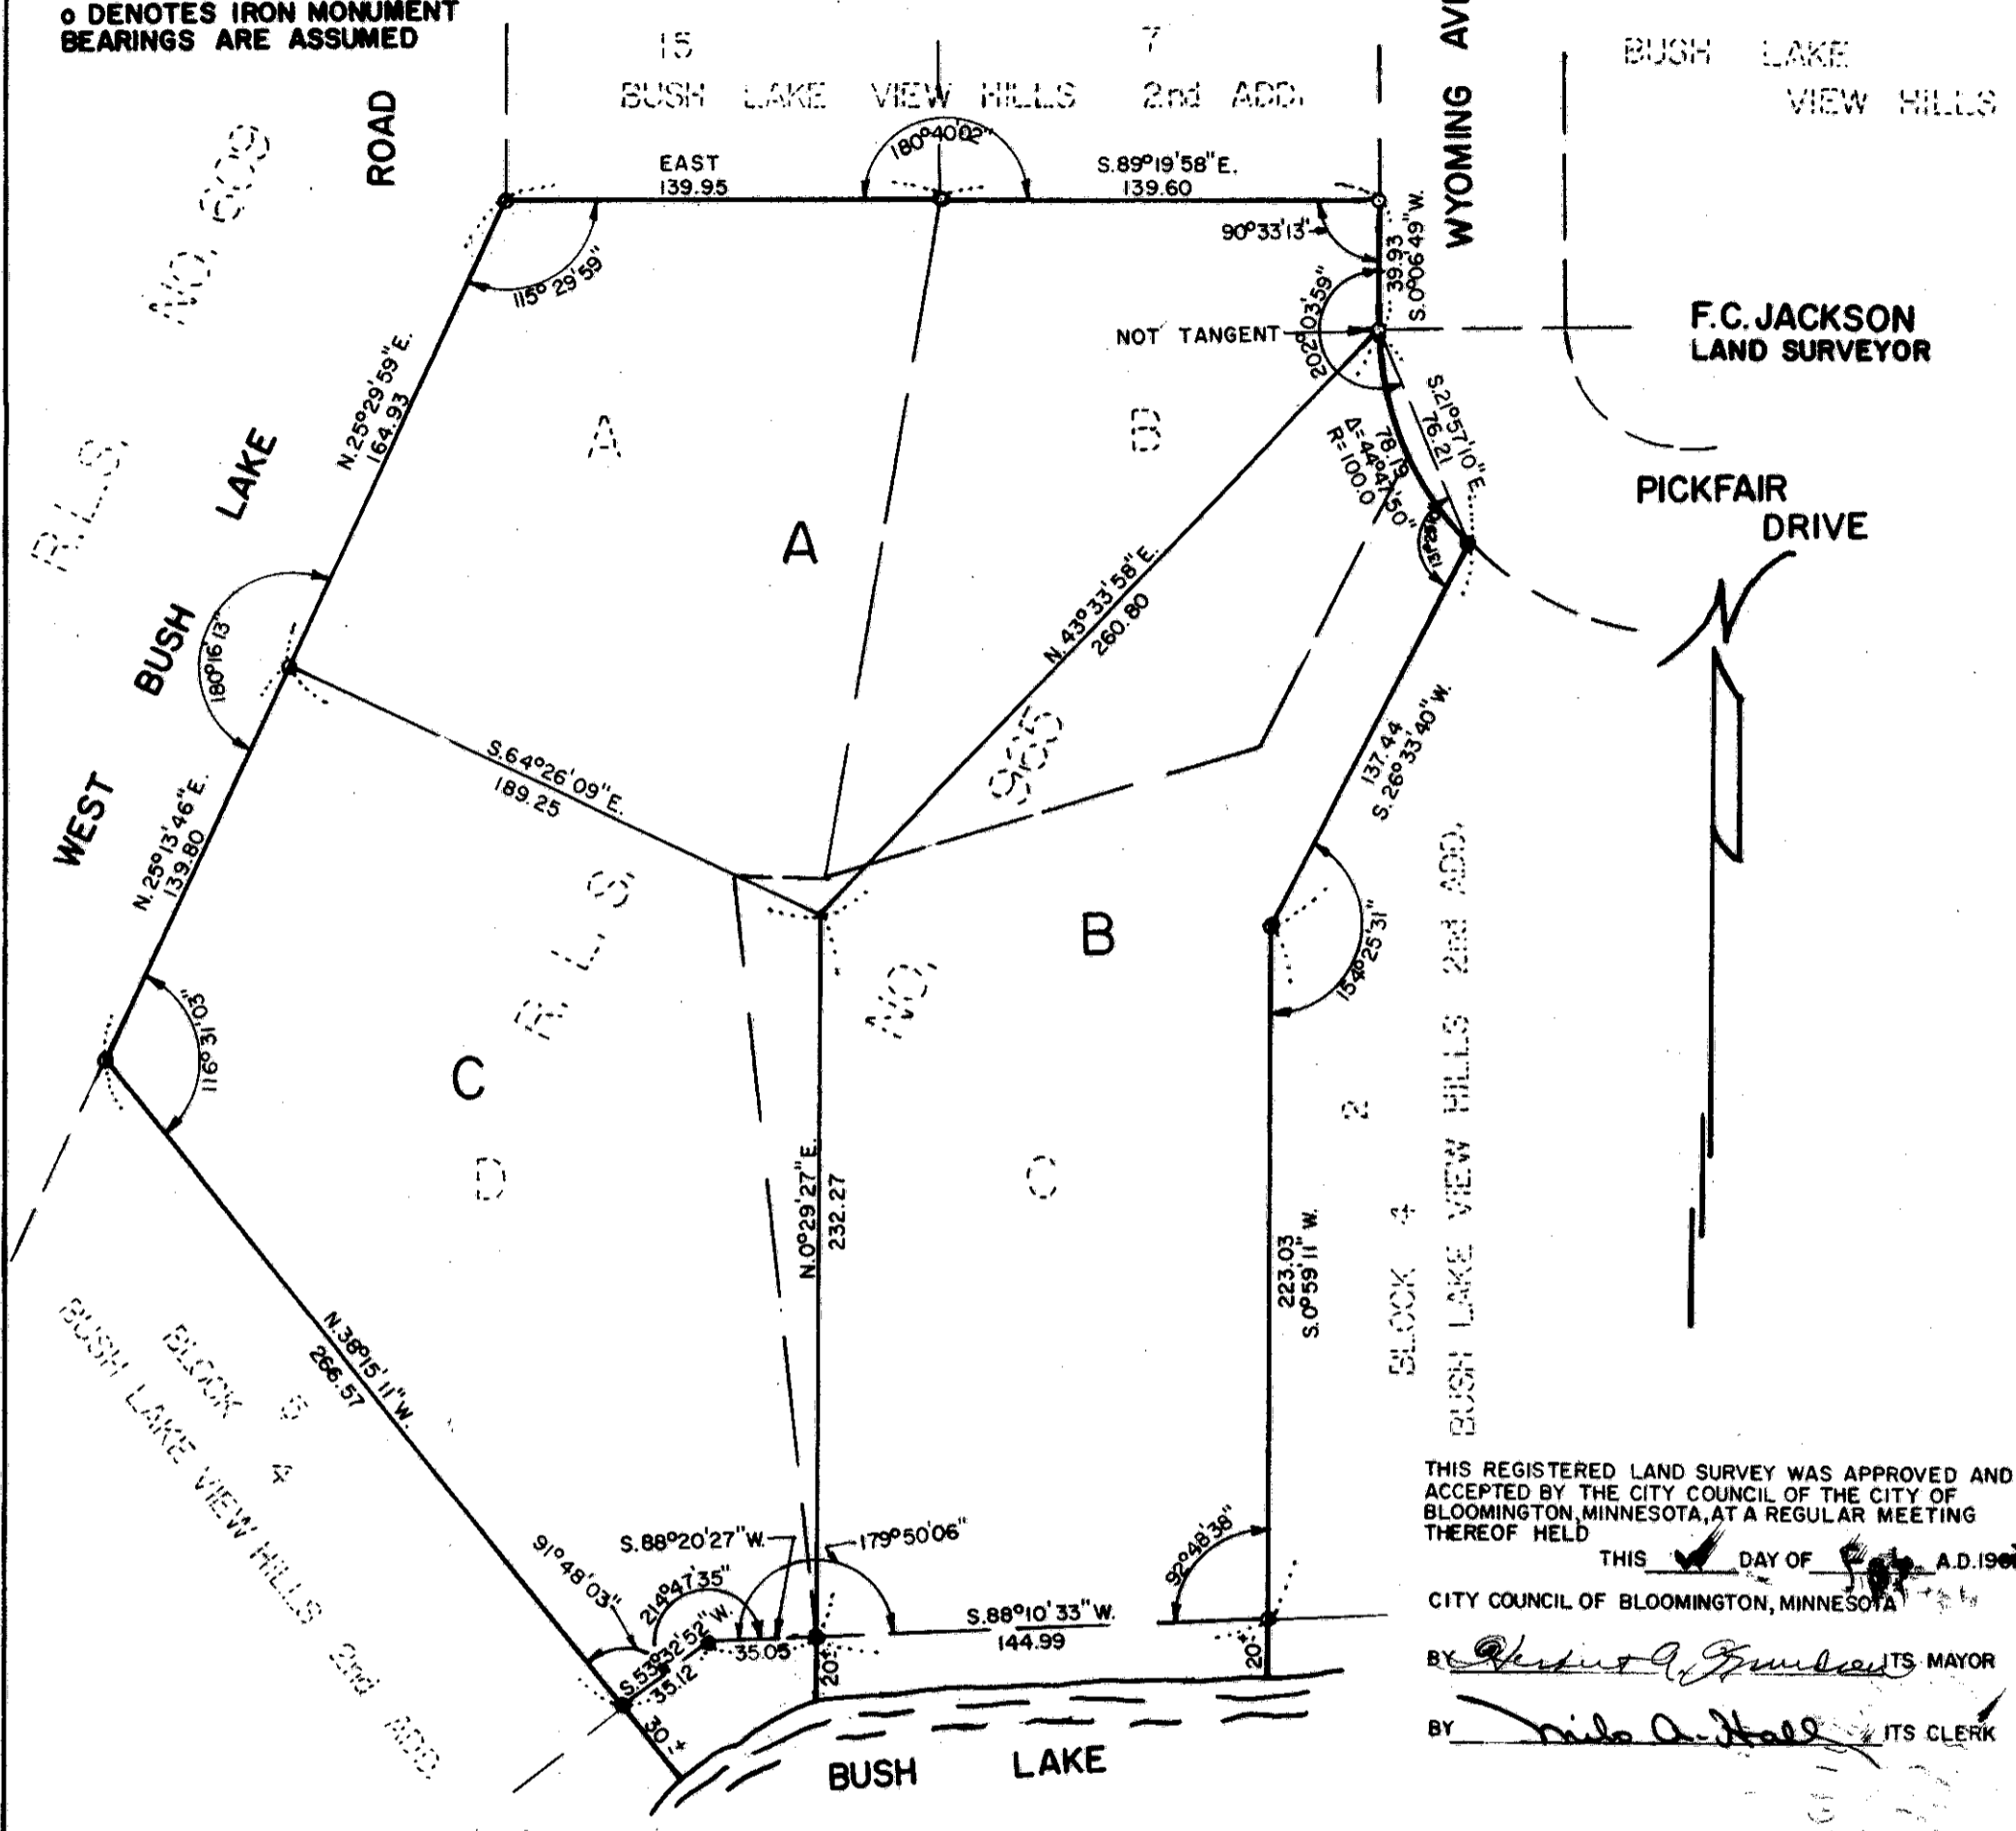

THIS REGISTERED LAND SURVEY WAS APPROVED AND ACCEPTED BY THE CITY COUNCIL OF THE CITY OF BLOOMINGTON, MINNESOTA, AT A REGULAR MEETING THEREOF HELD

THIS DAY OF Nov, A.D. 1962

CITY COUNCIL OF BLOOMINGTON, MINNESOTA

BY Arthur A. Gumbert ITS MAYOR

BY Wilo A. Hall ITS CLERK

I hereby certify that in accordance with the provisions of Chapter 508, Minnesota Statutes of 1949, as amended, I have surveyed the following described tract of land situate in the County of Hennepin, State of Minnesota, to-wit: Tracts A, B, C, and D, Registered Land Survey Number 965, FILES OF REGISTRAR OF TITLES, COUNTY OF HENNEPIN. THAT THE SURVEY SHOWN HEREON IS A CORRECT DELINEATION OF SAID SURVEY.

Dated this 20th day of Nov, A.D. 1962

F. C. Jackson
F.C. Jackson, Land Surveyor, Minn. Reg. No. 3600