

ORIGINAL 493048

Registered Vol. 823 Pg. 249853

493048

249853

REGISTERED LAND SURVEY No. RLS-545

HENNEPIN COUNTY, MINNESOTA


F. C. JACKSON
LAND SURVEYOR

SCALE 1" = 100'
• denotes iron mon.

3
OIE CS
3-20-56
NO FILE

131677
678
679
680

No. 678

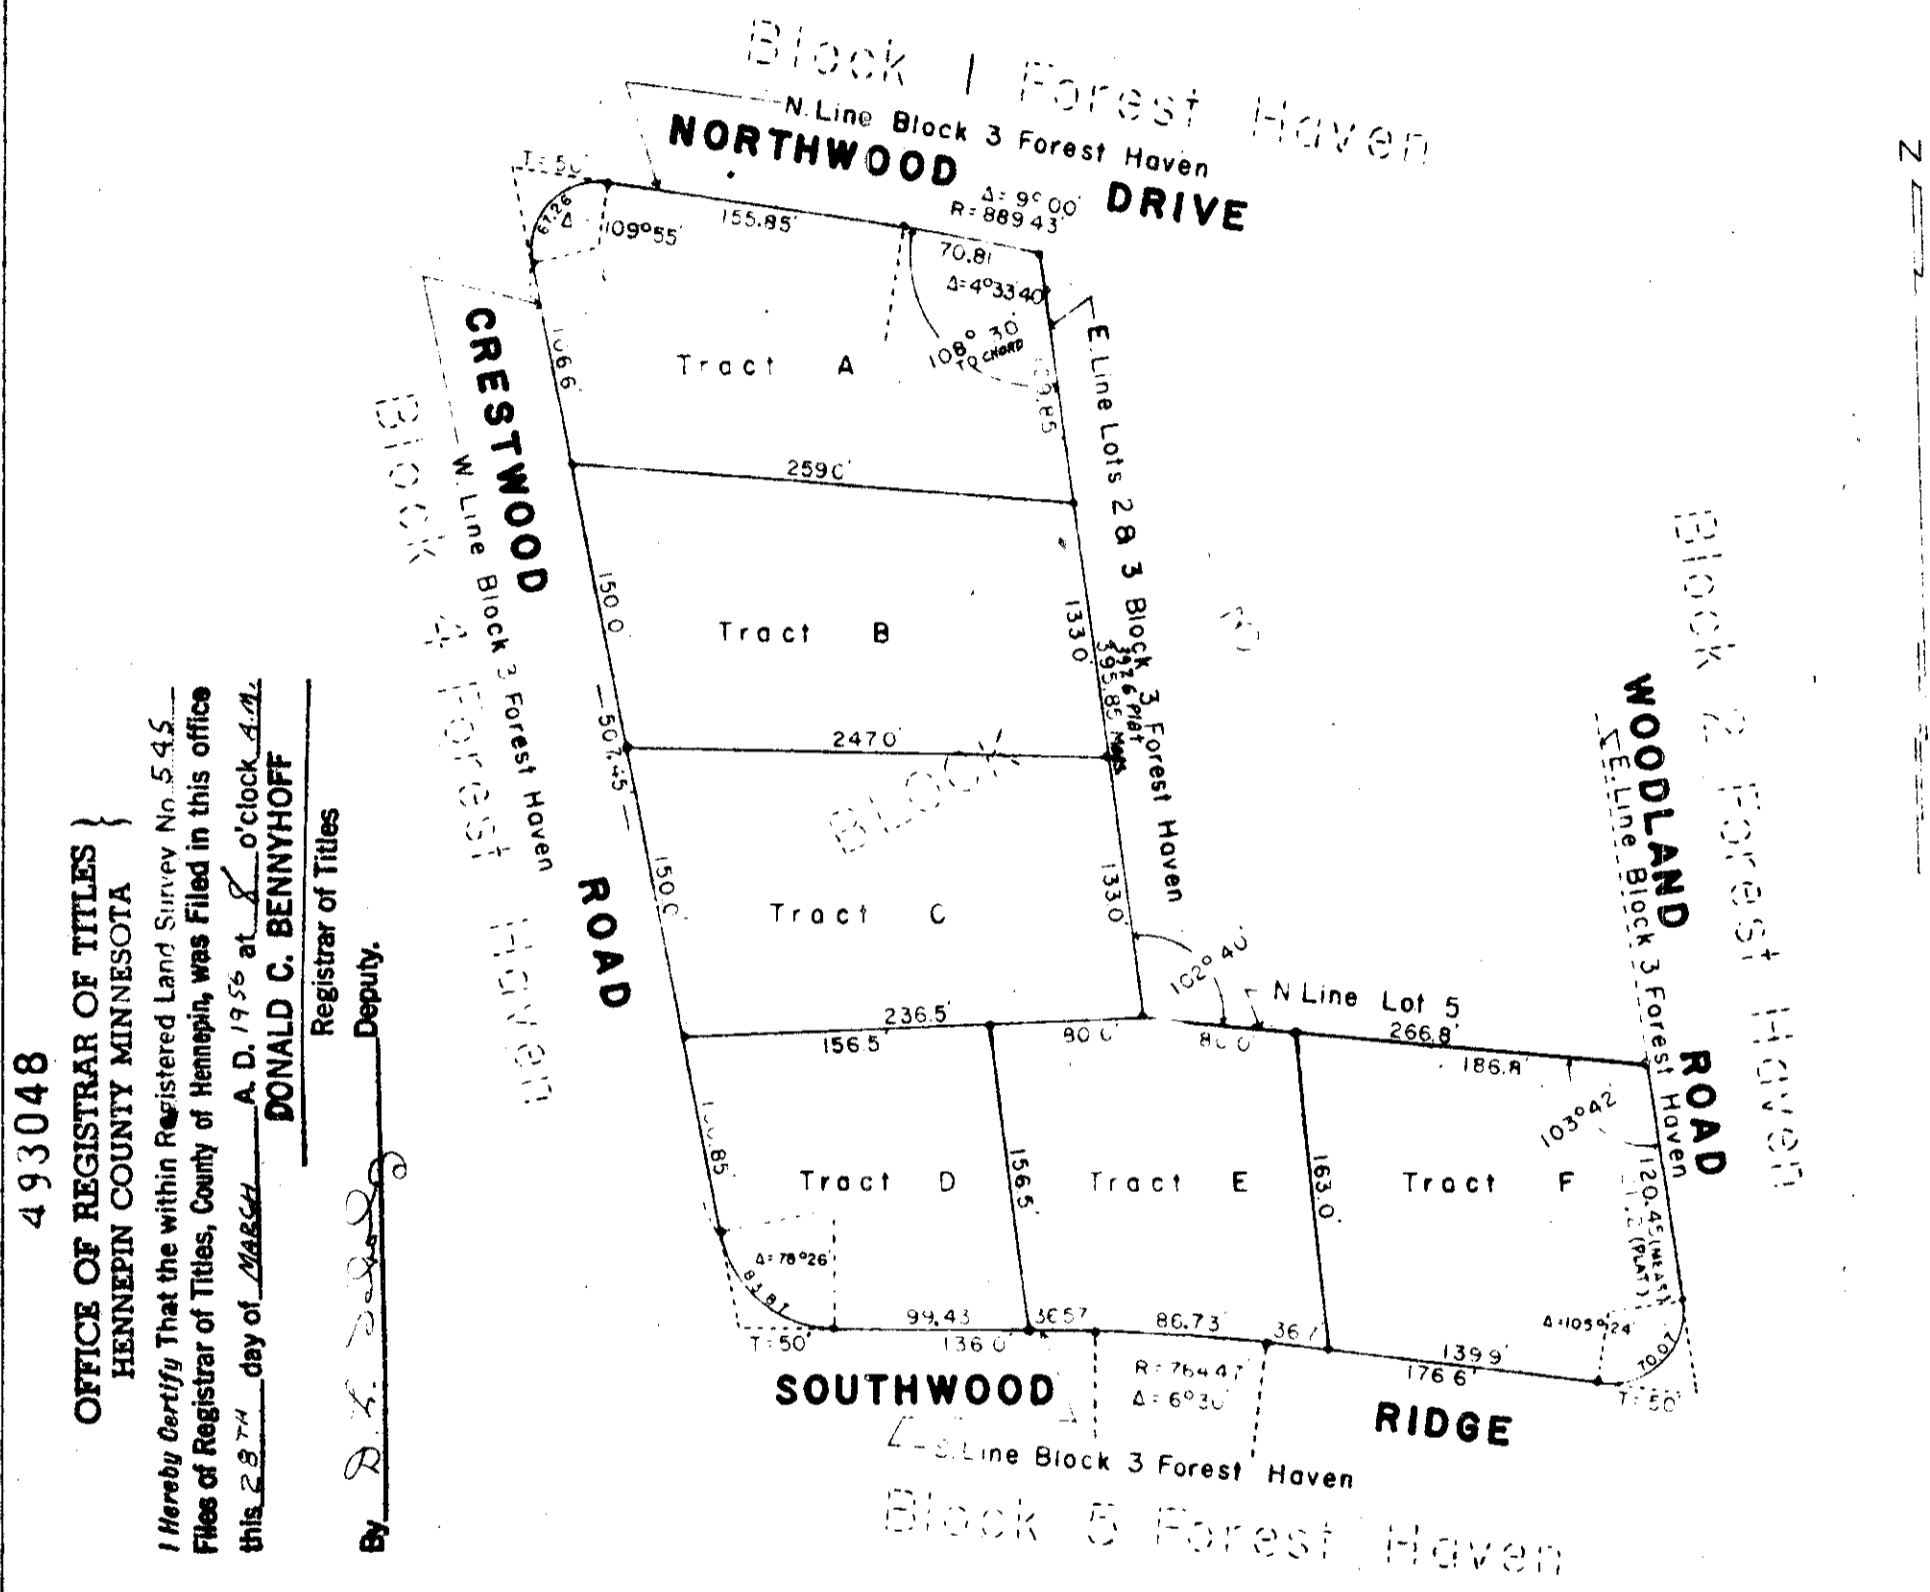

493048
OFFICE OF REGISTRAR OF TITLES
 HENNEPIN COUNTY MINNESOTA
 I hereby Certify That the within Registered Land Survey No. 545
 Files of Registrar of Titles, County of Hennepin, was Filed in this office
 this 23rd day of MARCH A. D. 1956 at 8 o'clock A.M.
DONALD C. BENNYHOFF
 Registrar of Titles
 Deputy

I hereby certify that in accordance with the provisions of Chapter 308, Minnesota Statutes of 1949, as amended, I have surveyed the following described tract situate in the State of Minnesota and County of Hennepin to-wit: Lots 2, 3, 4 and 5 Block 3 Forest Haven. That the survey shown hereon is a correct delineation of said survey.

Minneapolis, Minnesota
 Dated this 27 day of Dec. A.D. 1955
F. C. Jackson
 Land Surveyor Minnesota Registration No. 3600

FILED
 APR 4 1956
 ROBERT F. FITZSIMMONS, REGISTRAR
 HENNEPIN CO., MINN.
R. F. Fitzsimmons

45