


REGISTERED LAND SURVEY NO.

RLS-580

HENNEPIN COUNTY, MINNESOTA

I hereby certify that in accordance with the provisions of Chapter 508 Minnesota Statutes of 1949 as amended, I have surveyed the following described tract of land in the County of Hennepin State of Minnesota to wit: That part of the North one half (N $\frac{1}{2}$) of the Northeast one quarter (NE $\frac{1}{4}$) of Section 16, T27 R24 lying Easterly from New U.S. Highway No. 65. Except highway also except the North 334 ft of the East $\frac{1}{8}$ of said N $\frac{1}{2}$ of the NE $\frac{1}{4}$, and except that part of said N $\frac{1}{2}$ of the NE $\frac{1}{4}$ lying Southeasterly from the Minneapolis Northfield and Southern Railway, and except the North 132.3 feet of the East $\frac{1}{2}$ of the NW $\frac{1}{4}$ of NE $\frac{1}{4}$ of said NE $\frac{1}{4}$. That the survey shown hereon is a correct representation of said survey. Signed
 Registered Land Surveyor No. 2055
 Date July 27, 1956

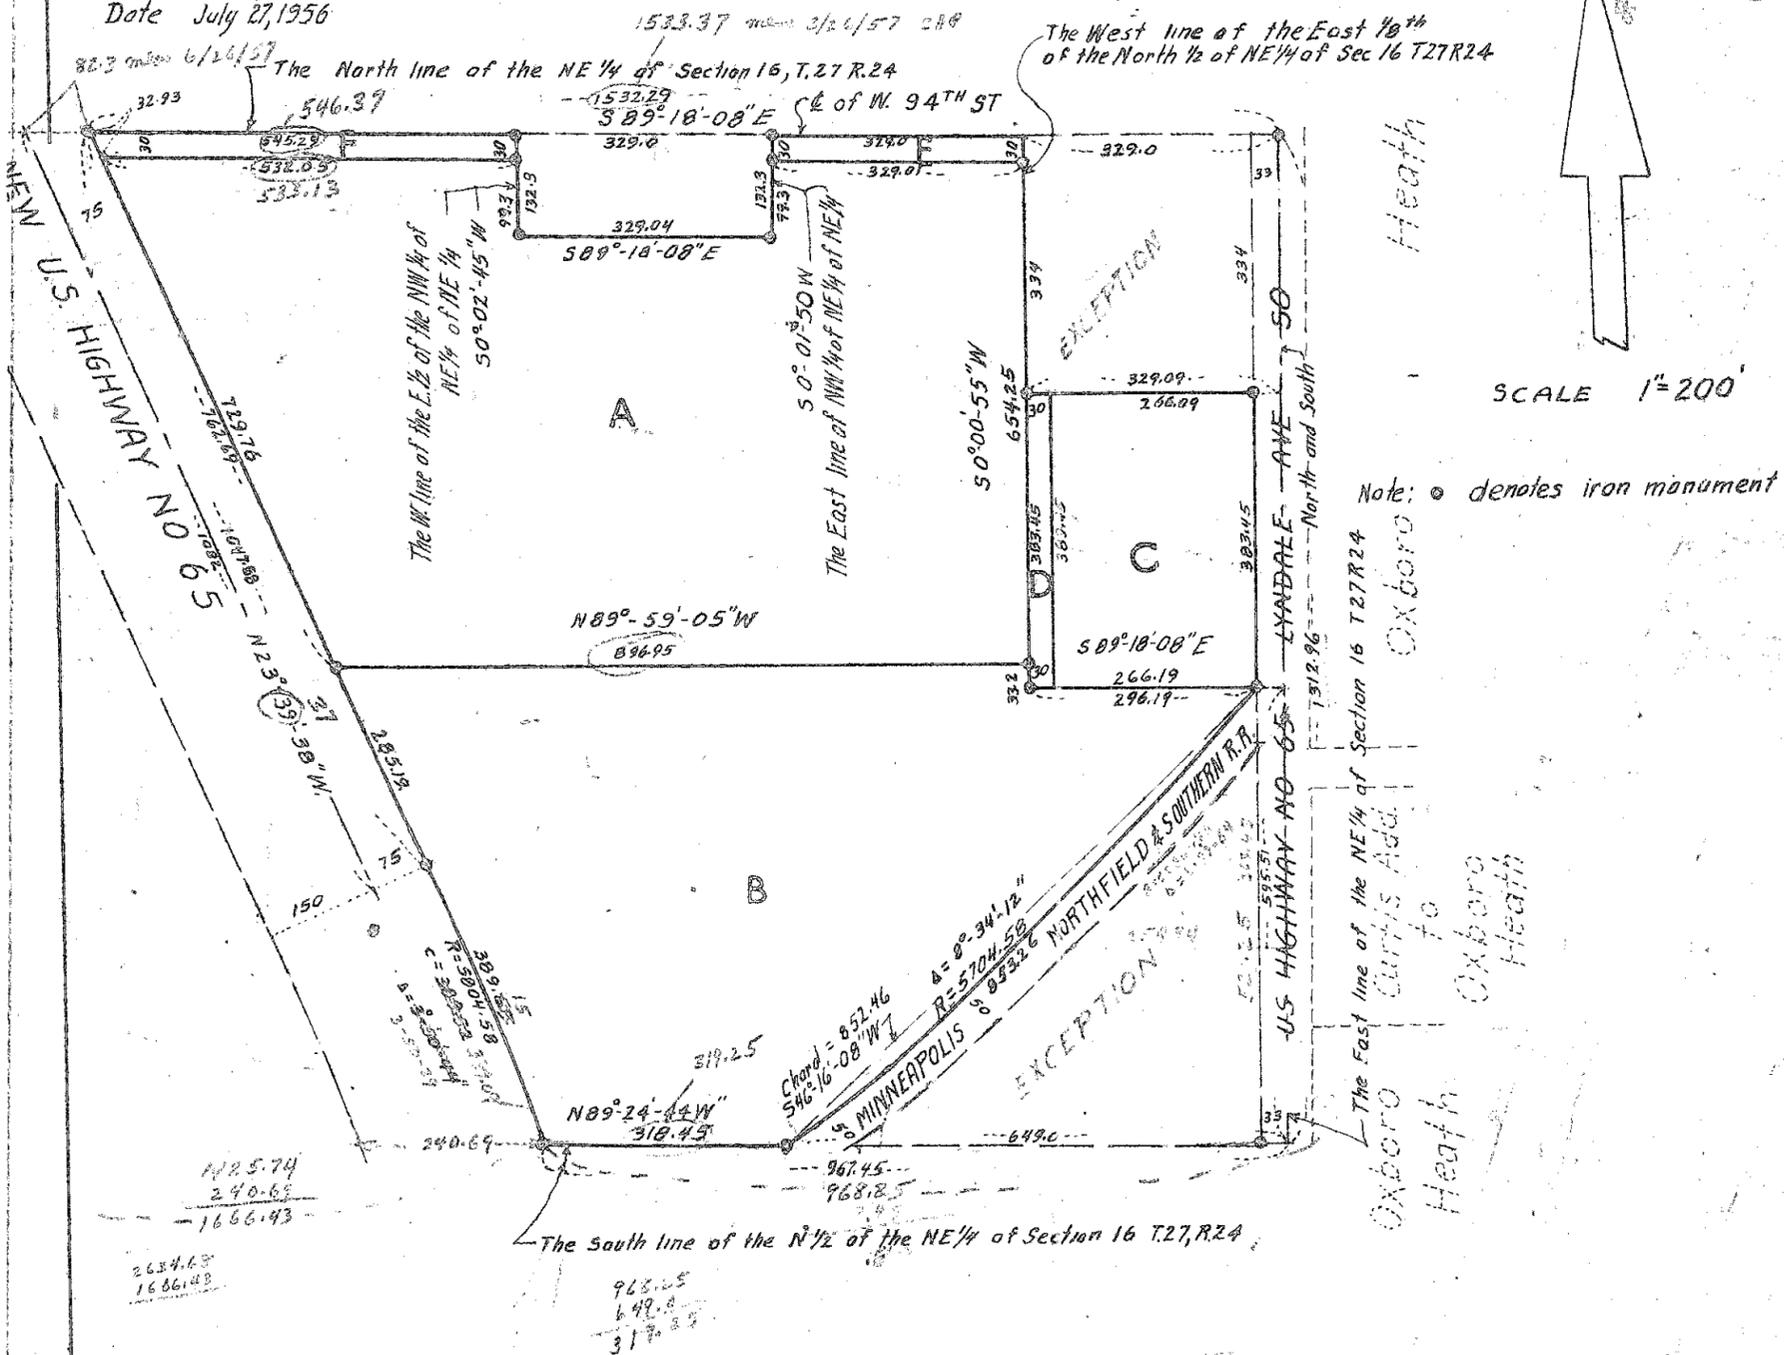

SCALE 1"=200'

Note: ● denotes iron monument

Note: Bearings shown are assumed