


REITER 2ND ADDITION

R.T. DOC. NO. _____

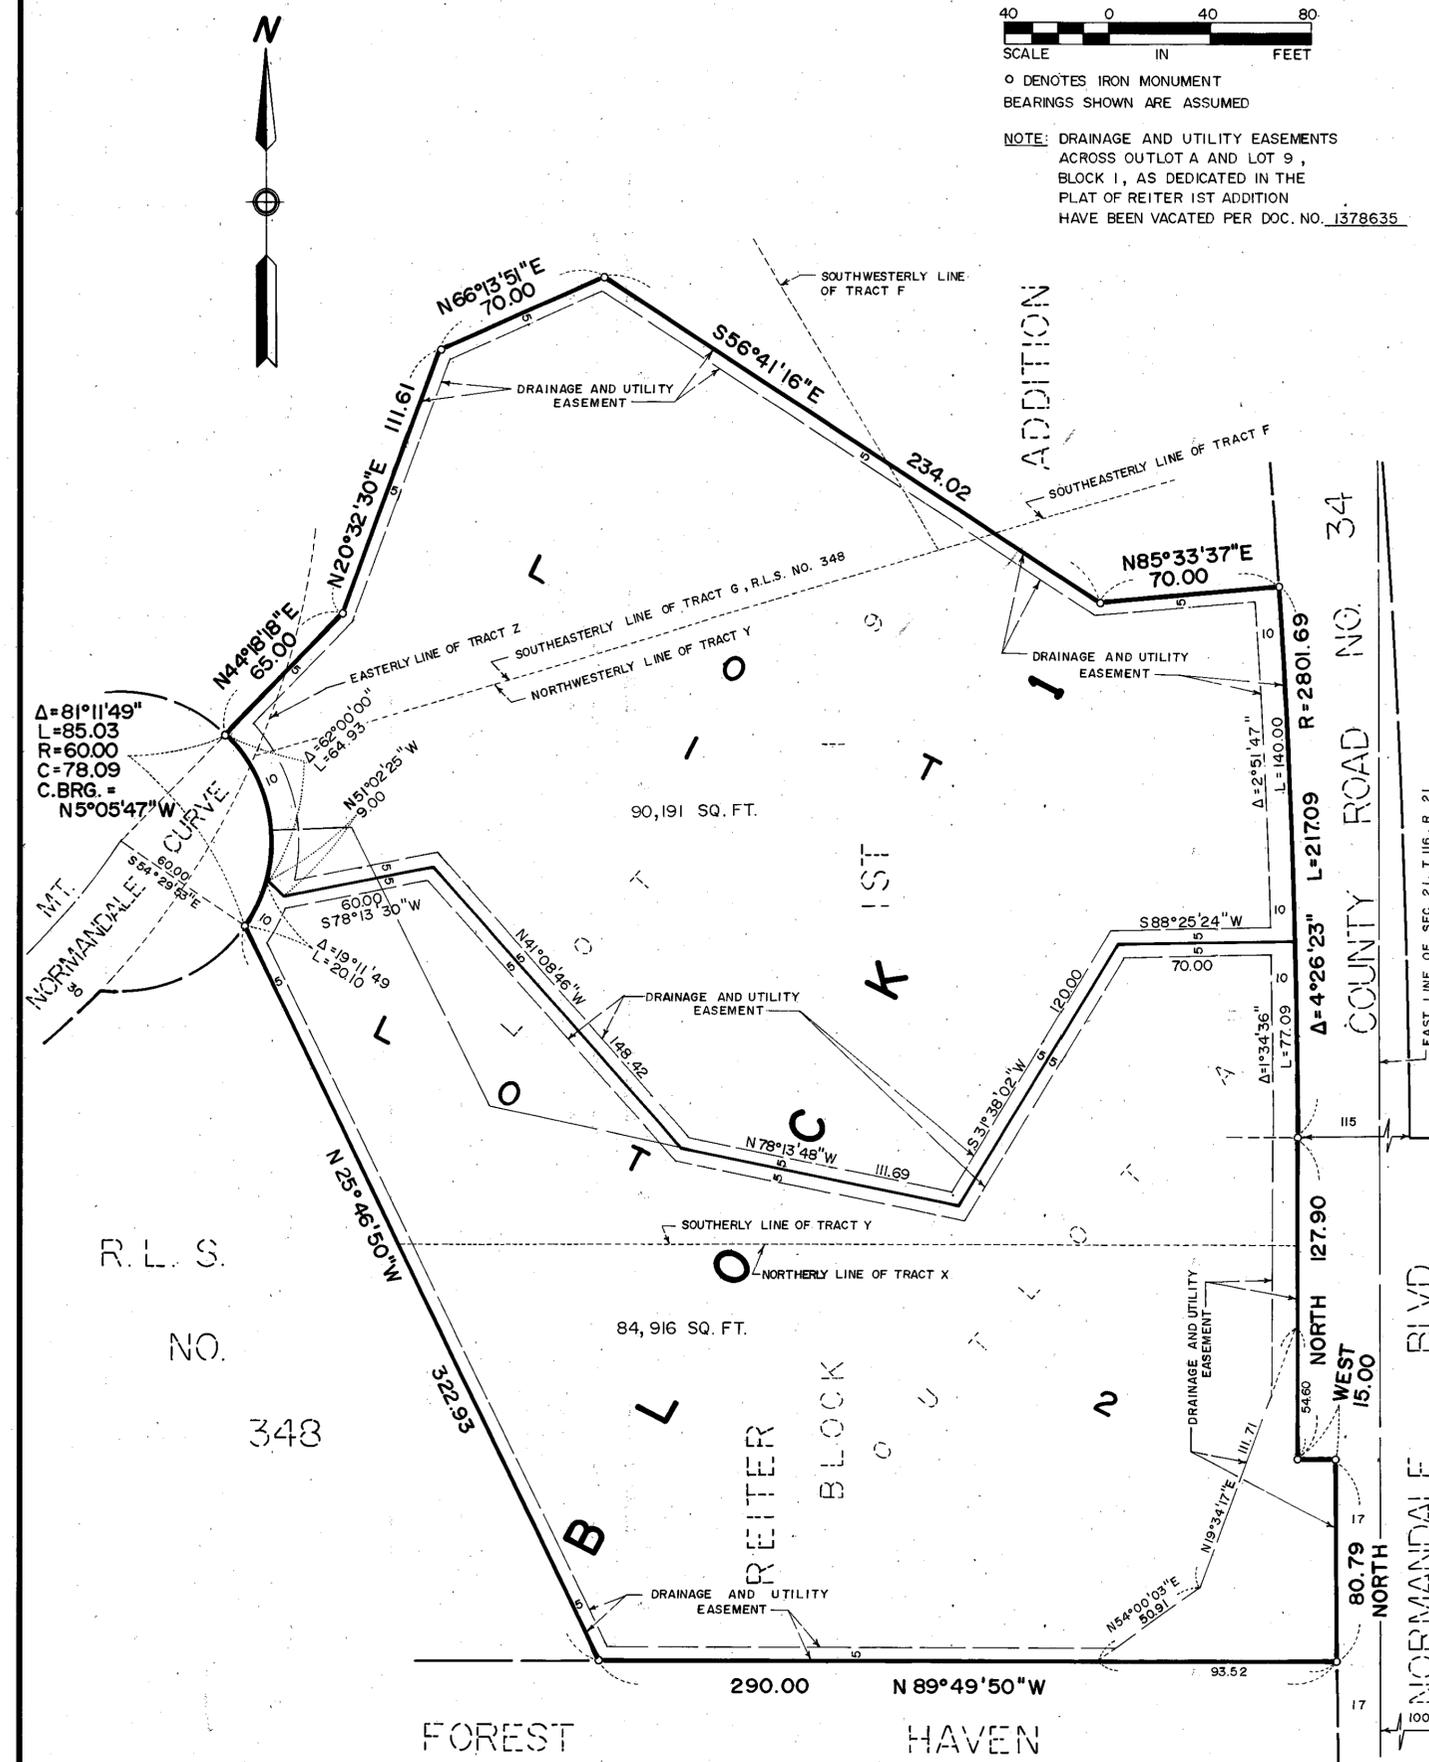

KNOW ALL MEN BY THESE PRESENTS: That Ralph Leroy Reiter, Jr., owner and proprietor, and Sandra M. Reiter, his wife, of the following described property situated in the County of Hennepin, State of Minnesota, to wit:

That part of Lot 9, Block 1, Reiter 1st Addition embraced with Tract Z, Registered Land Survey No. 348, according to the plat thereof on file or of record in the office of the Registrar of Titles in and for said County.

And that Ralph Leroy Reiter, Jr. and Sandra M. Reiter, husband and wife, owners and proprietors, and SONS OF NORWAY, a Minnesota fraternal beneficiary association, mortgagee of the following described property situated in the County of Hennepin, State of Minnesota, to wit:

Outlot A, Reiter 1st Addition, according to the plat thereof on file or of record in the office of the Registrar of Titles in and for said County;

and
That part of Lot 9, Block 1, Reiter 1st Addition, embraced within Tract Y, Registered Land Survey No. 348, according to the plat thereof on file or of record in the office of the Registrar of Titles in and for said County.

And that Ralph Leroy Reiter, Jr. and Sandra M. Reiter, husband and wife, owners and proprietors of the following described property situated in the County of Hennepin, State of Minnesota, to wit:

That part of Lot 9, Block 1, Reiter 1st Addition embraced within Tracts F and G, Registered Land Survey No. 348, according to the plat thereof on file or of record in the office of the Registrar of Titles in and for said County.

Have caused the same to be surveyed and platted as REITER 2ND ADDITION and do hereby donate and dedicate to the public, for public use forever the drainage and utility easements as shown on said plat.

In witness whereof said Ralph Leroy Reiter, Jr. and Sandra M. Reiter, husband and wife, have set their hands and seals this 22nd day of APRIL, 1980.

And in witness whereof said SONS OF NORWAY, a Minnesota fraternal beneficiary association, has caused these presents to be signed by its proper officers this 24th day of APRIL, 1980.

SIGNED: Ralph Leroy Reiter, Jr.
Ralph Leroy Reiter, Jr.

Sandra M. Reiter
Sandra M. Reiter

SIGNED: Ralph S. Durand its EXECUTIVE OFFICER

Leonard A. Thompson its GENERAL MANAGER

STATE OF MINNESOTA
COUNTY OF HENNEPIN


The foregoing instrument was acknowledged before me this 22nd day of APRIL, 1980 by Ralph Leroy Reiter, Jr. and Sandy M. Reiter, husband and wife.



John K. Barnes
Notary Public, HENNEPIN County, Minnesota
My Commission Expires SEPT. 18, 1985

STATE OF MINNESOTA
COUNTY OF HENNEPIN

The foregoing instrument was acknowledged before me this 24th day of APRIL, 1980 by RALPH S. DURAND its EXECUTIVE OFFICER and LEONARD A. THOMPSON its GENERAL MANAGER of said SONS OF NORWAY, a Minnesota fraternal beneficiary association, on behalf of said association.

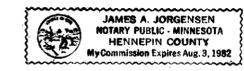

James A. Jorgensen
Notary Public, HENNEPIN County, Minnesota
My Commission Expires AUG. 3 1982

I hereby certify that I have surveyed and platted the property described on this plat as REITER 2ND ADDITION; that this plat is a correct representation of said survey; that all distances are correctly shown on said plat in feet and hundredths of a foot; that all monuments have been correctly placed in the ground as shown on said plat; that the outside boundary lines are correctly designated; and that there are no wet lands or public highways to be designated on said plat.

Edward H. Sunde
Edward H. Sunde, Land Surveyor
Minnesota Registration No. 8612

STATE OF MINNESOTA
COUNTY OF HENNEPIN

The foregoing instrument was acknowledged before me this 22nd day of APRIL, 1980 by Edward H. Sunde, Land Surveyor.



John K. Barnes
Notary Public, HENNEPIN County, Minnesota
My Commission Expires SEPT. 18, 1985

BLOOMINGTON, MINNESOTA

The plat of REITER 2ND ADDITION was approved and accepted by the City Council of the City of Bloomington, Minnesota at a regular meeting thereof, held this _____ day of _____, 198____.

CITY COUNCIL OF BLOOMINGTON, MINNESOTA

BY: _____ its Mayor BY: _____ its Manager

FINANCE DIVISION, Hennepin County, Minnesota
I hereby certify that there are no delinquent taxes for all years prior to 19____ for land described on this plat. Dated this _____ day of _____, 198____.

Vernon T. Hoppe, Director BY: _____ Tax Clerk

SURVEY DIVISION, Hennepin County, Minnesota
Pursuant to Chapter 810, Minnesota Laws of 1969, this plat has been approved this _____ day of _____, 198____.

Robert L. Bakka, Hennepin County, Surveyor BY: _____

REGISTRAR OF TITLES, Hennepin County, Minnesota
I hereby certify that the within plat of REITER 2ND ADDITION was filed in this office this _____ day of _____, 198____, at _____ o'clock _____ M.

R. Dan Carlson, Registrar of Titles BY: _____ Deputy