


RESERVE ADDITION

R. T. DOC. NO. _____

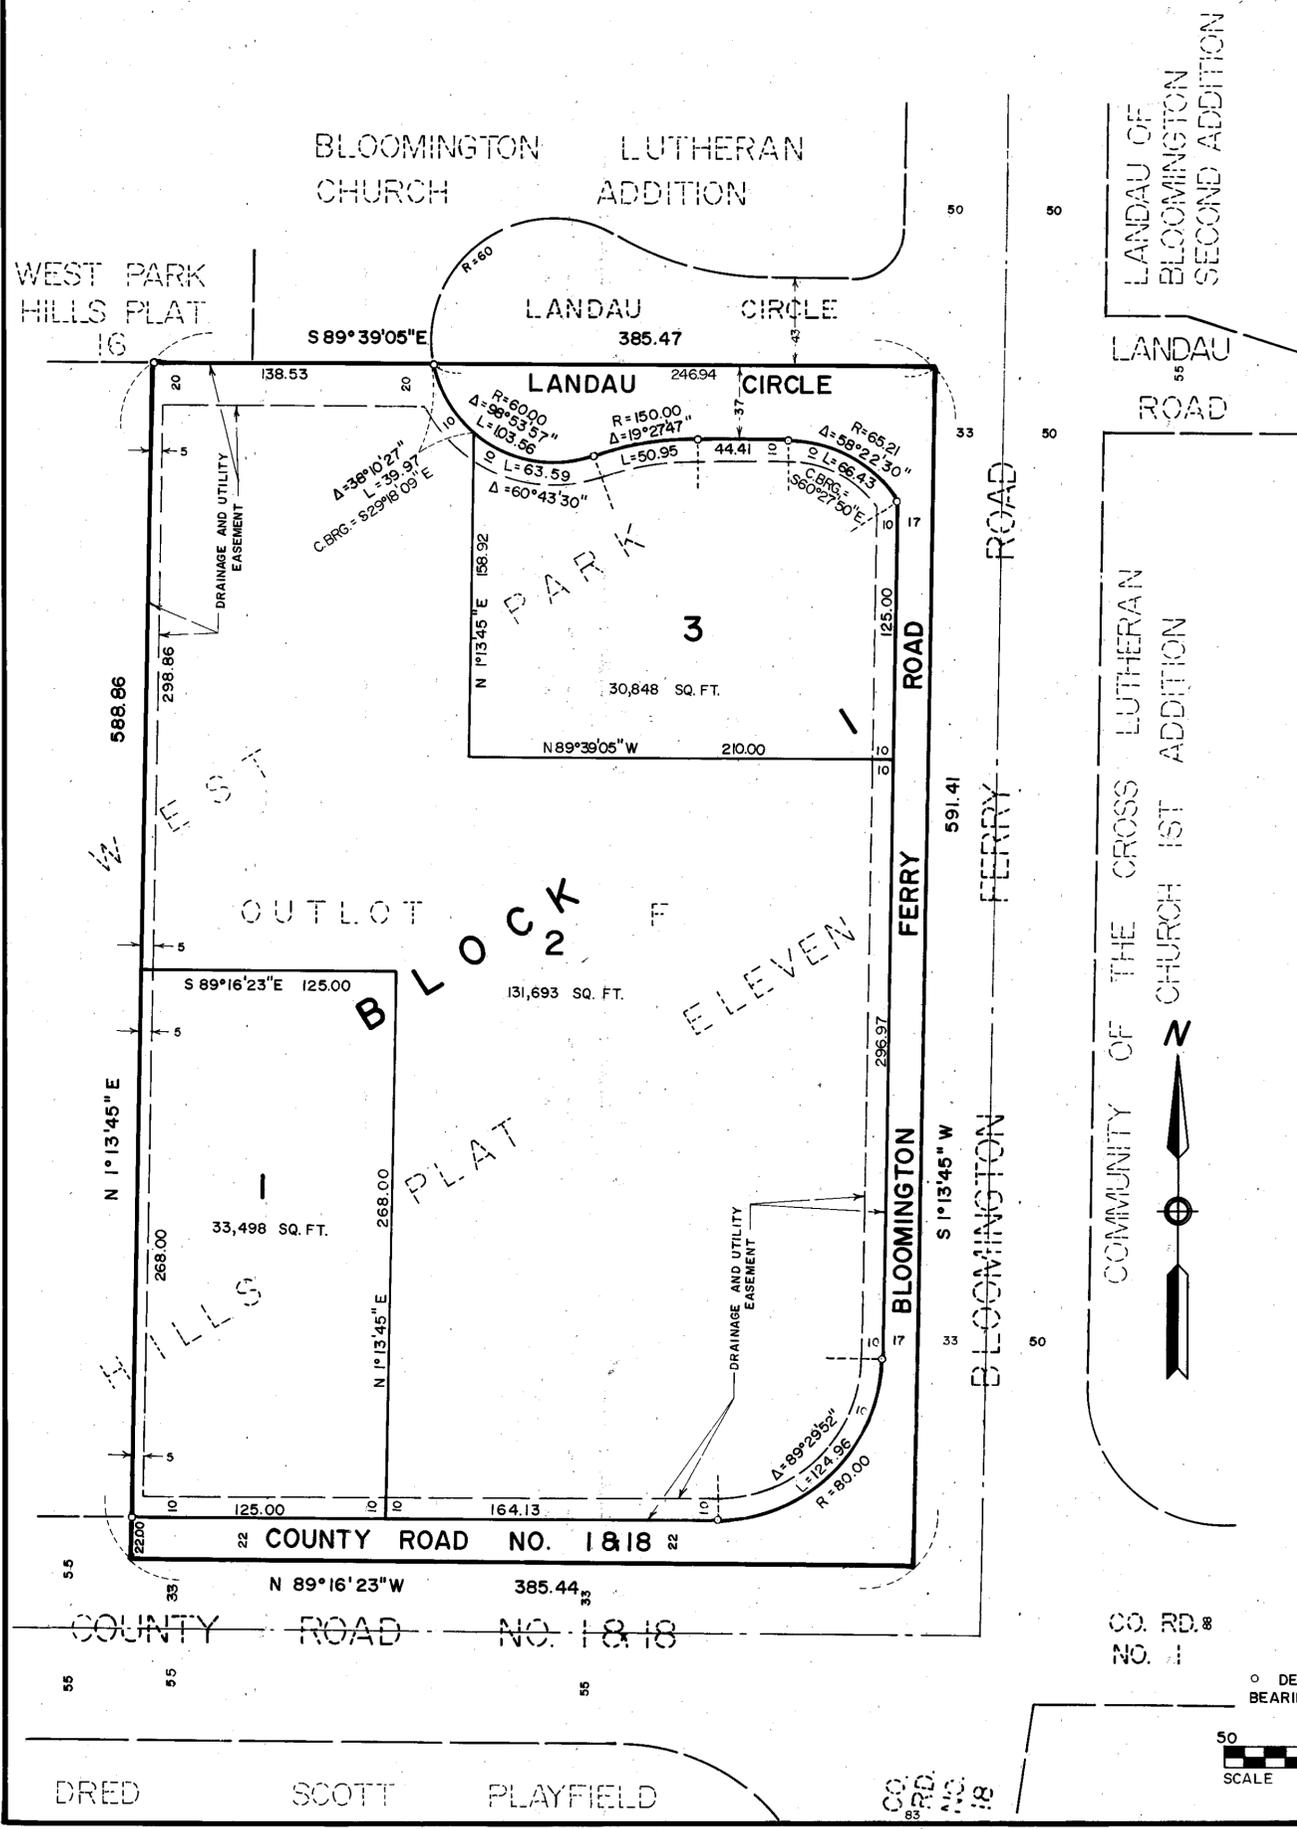

KNOW ALL MEN BY THESE PRESENTS: That THE RESERVE COMPANY, a copartnership, owner and proprietor of the following described property situated in the County of Hennepin, State of Minnesota, to wit:

Outlot F, West Park Hills Plat Eleven, according to the plat thereof on file or of record in the Office of the Registrar of Titles in and for said County.

Has caused the same to be surveyed and platted as RESERVE ADDITION, and does hereby donate and dedicate to the public, for public use forever the roads, circle, and drainage and utility easements as shown on said plat.

In witness whereof said THE RESERVE COMPANY, a copartnership, has caused these presents to be signed by Jack F. Daly, a copartner, this 4th day of August 1979.

THE RESERVE COMPANY
 SIGNED: Jack F. Daly
 Jack F. Daly, copartner

STATE OF MINNESOTA
 COUNTY OF Hennepin

The foregoing instrument was acknowledged before me this 4th day of August 1979 by Jack F. Daly, a copartner of said THE RESERVE COMPANY, a copartnership, on behalf of said copartnership.




Thomas Pistorius
 Notary Public, Hennepin County, Minnesota
 My Commission Expires November 19, 1985

I hereby certify that I have surveyed and platted the property described on this plat as RESERVE ADDITION; that this plat is a correct representation of said survey; that all distances are correctly shown on said plat in feet and hundredths of a foot; that all monuments have been correctly placed in the ground as shown on said plat; that the outside boundary lines are correctly designated on said plat; and that there are no wetlands to be designated on said plat.

Edward H. Sunde
 Edward H. Sunde, Land Surveyor
 Minnesota Registration No. 8612

STATE OF MINNESOTA
 COUNTY OF Hennepin

The foregoing instrument was acknowledged before me this 18th day of July 1979 by Edward H. Sunde, Land Surveyor.

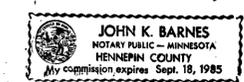

John K. Barnes
 Notary Public, Hennepin County, Minnesota
 My Commission Expires Sept. 18, 1985

BLOOMINGTON, MINNESOTA
 This plat of RESERVE ADDITION was approved and accepted by the City Council of the City of Bloomington, Minnesota, at a regular meeting thereof held this _____ day of _____ 19____.

CITY COUNCIL OF BLOOMINGTON, MINNESOTA
 BY: _____ its Mayor BY: _____ its Manager
 FINANCE DIVISION, Hennepin County, Minnesota

I hereby certify that there are no delinquent taxes for all years prior to 19____ for land described on this plat. Dated this _____ day of 19____.

Vernon T. Hoppe, Director BY: _____ Tax Clerk
 SURVEY DIVISION, Hennepin County, Minnesota

Pursuant to Chapter 810, Minnesota Laws of 1969, this plat has been approved this _____ day of _____ 19____.

Alver R. Freeman, Hennepin County Surveyor BY: _____
 REGISTRAR OF TITLES, Hennepin County, Minnesota

I hereby certify that the within plat of RESERVE ADDITION was filed for record in this office this _____ day of _____ 19____, at _____ o'clock _____ M.
 Wayne A. Johnson, Registrar of Titles BY: _____ Deputy

CO. RD. 88
 NO. 1

