



# REZAC WILL 10TH ADDITION

C. R. DOC. NO.

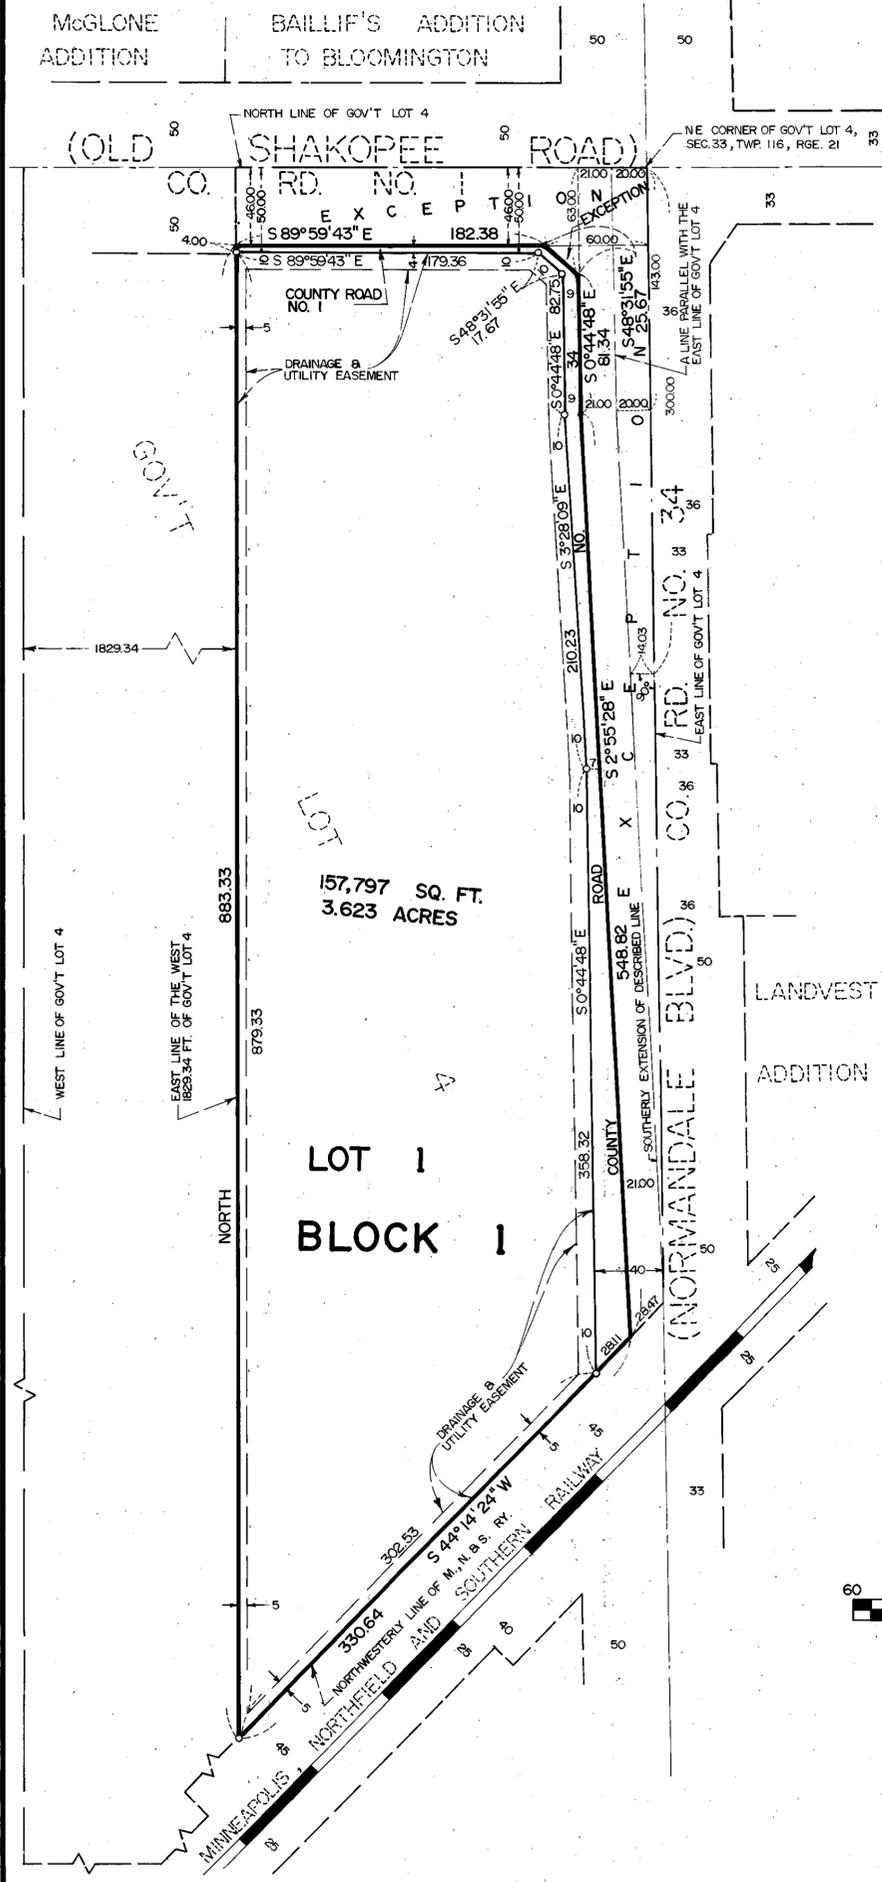

○ DENOTES IRON MONUMENT BEARINGS ARE ASSUMED

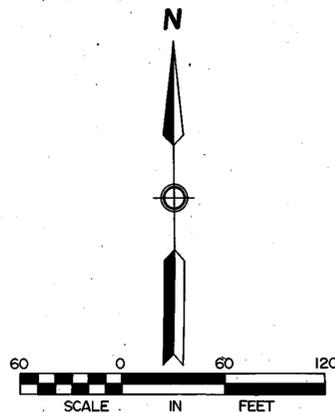

KNOW ALL MEN BY THESE PRESENTS: That REZAC-WILL, INC., a Minnesota Corporation, owner and proprietor of the following described property situated in the County of Hennepin, State of Minnesota to wit:

That part of Government Lot 4, Section 33, Township 116, North Range 21, West of the 5th Principal Meridian, lying Northwesterly of the Northwesterly line of the Minneapolis Northfield and Southern Railroad right of way and lying East of the West 1,829.34 feet thereof as measured at right angles to and parallel with the West line of said Government Lot 4, according to the United States Government Survey thereof, and situate in Hennepin County, Minnesota.

Except that portion of premises deeded to the County of Hennepin in Document No. 4079301 described as that portion which lies Northerly of a line drawn parallel with and distant 46.0 feet South of the North line of said Government Lot 4,

and also except that part of the first above described tract which lies Easterly of a line drawn parallel with and distant 21 feet West of the following described line and the Southerly extension thereof: Commencing at a point distant 14.03 feet West of a point on (as measured at right angles from) the East line of said Government Lot 4 distant 300 feet South of the Northeast corner thereof; thence run North to a point distant 20 feet West of a point on said East line distant 143.0 feet South of said Northeast corner; thence continue North parallel with the East line of said lot to the North line of said Government Lot 4 and there terminating,

and also except that part of said Government Lot 4 lying Northeasterly of a line drawn from a point on the above described 46 foot parallel line distant 60 feet West of the East line of said Government Lot 4 to a point on said 21 foot parallel line distant 63 feet South of the North line of said Government Lot 4.


Has caused the same to be surveyed and platted as REZAC WILL 10TH ADDITION and does hereby donate and dedicate to the public, for public use forever the roads and drainage and utility easements as shown on said plat.

In witness whereof said REZAC-WILL, INC., a Minnesota Corporation, has caused these presents to be signed by its proper officers this 17 day of SEPT. 1979.

SIGNED John D. Rezac its PRES. REZAC-WILL, INC. Harold D. Bohlen its Sec. Treas.

STATE OF MINNESOTA  
COUNTY OF HENNEPIN

The foregoing instrument was acknowledged before me this 17 day of SEPT. 1979 by JOHN D. REZAC its PRES. and HAROLD D. BOHLEN its SEC. TREAS. of said REZAC-WILL, INC., Minnesota Corporation, on behalf of said corporation.

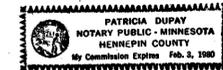


Patricia Dupay  
Notary Public, HENNEPIN County, Minnesota  
My Commission Expires 2-3-80

I hereby certify that I have surveyed and platted the property described on this plat as REZAC WILL 10TH ADDITION; that this plat is a correct representation of said survey; that all distances are correctly shown on said plat in feet and hundredths of a foot; that all monuments have been correctly placed in the ground as shown on said plat; that the outside boundary lines are correctly designated on said plat; and that there are no wetlands to be designated on said plat.

Edward H. Sunde  
Edward H. Sunde, Land Surveyor  
Minnesota Registration No. 8612

STATE OF MINNESOTA  
COUNTY OF HENNEPIN

The foregoing instrument was acknowledged before me this 12TH day of September 1979 by Edward H. Sunde, Land Surveyor.

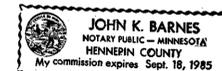

John K. Barnes  
Notary Public, HENNEPIN County, Minnesota  
My Commission Expires Sept. 18, 1985

BLOOMINGTON MINNESOTA

The plat of REZAC WILL 10TH ADDITION was approved and accepted by the City Council of the City of Bloomington, Minnesota at a regular meeting thereof, held this \_\_\_ day of \_\_\_ 19\_\_.

CITY COUNCIL OF BLOOMINGTON, MINNESOTA

BY: \_\_\_\_\_ its Mayor BY: \_\_\_\_\_ its Manager

FINANCE DIVISION, Hennepin County, Minnesota

I hereby certify that there are no delinquent taxes for all years prior to 19\_\_ for land described on this plat. Dated this \_\_\_ day of 19\_\_.

Vernon T. Hoppe, Director

BY: \_\_\_\_\_ Tax Clerk

SURVEY DIVISION, Hennepin County, Minnesota

Pursuant to Chapter 810, Minnesota Laws of 1969, this plat has been approved this \_\_\_ day of \_\_\_ 19\_\_.

Alver R. Freeman, Hennepin County Surveyor

BY: \_\_\_\_\_

COUNTY RECORDER, Hennepin County, Minnesota

I hereby certify that the within plat of REZAC WILL 10TH ADDITION was filed for record in this office this \_\_\_ day of \_\_\_ 19\_\_, at \_\_\_ o'clock \_\_\_ M.

WAYNE A. JOHNSON, County Recorder

BY: \_\_\_\_\_ Deputy