

# SEAGATE 2ND ADDITION

R.T. DOC. NO. \_\_\_\_\_

KNOW ALL PERSONS BY THESE PRESENTS: That Seagate Technology, LLC, a Delaware limited liability company, fee owner of the following described property situated in the County of Hennepin, State of Minnesota, to wit:

Lot 1, Block 1, SEAGATE ADDITION

AND

All of Tract 1, except the East 680 feet thereof, REGISTERED LAND SURVEY NO. 989, Hennepin County, Minnesota.

Has caused the same to be surveyed and platted as SEAGATE 2ND ADDITION and does hereby donate and dedicate to the public, for public use forever the drainage and utility easements shown on this plat.

In witness whereof, said Seagate Technology, LLC, has caused these presents to be signed by its proper officer this 20th day of December, 2004.

SIGNED: Seagate Technology, LLC


By: Kathleen M. Smalley the Vice President

STATE OF Minnesota  
COUNTY OF Hennepin

The foregoing instrument was acknowledged before me this 20th day of December, 2004 by Kathleen Smalley, the Vice President of Seagate Technology, LLC, a Delaware limited liability company, on behalf of the company.

Mary M. Palmato  
Notary Public Hennepin County, Minnesota

My Commission Expires January 31, 2005

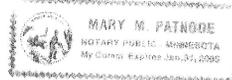

I hereby certify that I have surveyed and platted the property described on this plat as SEAGATE 2ND ADDITION; that this plat is a correct representation of said survey; that all distances are correctly shown on the plat in feet and hundredths of a foot; that all monuments have been correctly placed in the ground as shown; that the outside boundary lines are correctly designated on the plat.

John K. Barnes  
John K. Barnes, Land Surveyor, Minnesota License No. 16456

STATE OF MINNESOTA  
COUNTY OF Hennepin

The foregoing Surveyor's Certificate was acknowledged before me this 17th day of December, 2004, by John K. Barnes, Licensed Land Surveyor.

Janet C. Prehler  
Notary Public Dakota County, Minnesota  
My Commission Expires January 31, 2005



BLOOMINGTON, MINNESOTA

This plat of SEAGATE 2ND ADDITION was approved and accepted by the City Council of the City of Bloomington, Minnesota, at a regular meeting thereof held this \_\_\_\_\_ day of \_\_\_\_\_, 200\_. If applicable, the written comments and recommendations of the Commissioner of Transportation and the County Highway Engineer have been received by the City or the prescribed 30 day period has elapsed without receipt of such comments and recommendations, as provided by Minnesota Statutes, Section 505.03, Subd. 2.

CITY COUNCIL OF BLOOMINGTON, MINNESOTA

SIGNED: \_\_\_\_\_ Its Mayor

SIGNED: \_\_\_\_\_ Its Manager

TAXPAYER SERVICES DEPARTMENT, Hennepin County, Minnesota

I hereby certify that taxes payable in \_\_\_\_\_ and prior years have been paid for lands described on this plat. Dated this \_\_\_\_\_ day of \_\_\_\_\_, 200\_.

Patrick H. O'Connor, Hennepin County Auditor  
By: \_\_\_\_\_ Deputy

SURVEY DIVISION, Hennepin County, Minnesota



Pursuant to Minnesota Statutes Section 383B.565 (1969), this plat has been approved this \_\_\_\_\_ day of \_\_\_\_\_, 200\_.

William P. Brown, Hennepin County Surveyor  
By: \_\_\_\_\_

REGISTRAR OF TITLES, Hennepin County, Minnesota

I hereby certify that this plat of SEAGATE 2ND ADDITION was filed in this office this \_\_\_\_\_ day of \_\_\_\_\_, 200\_, at \_\_\_\_\_ o'clock \_\_\_\_\_ M.

Michael H. Cunniff, Registrar of Titles  
By: \_\_\_\_\_ Deputy

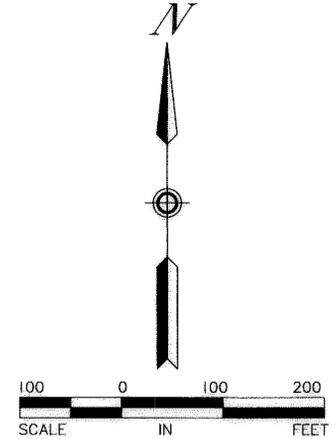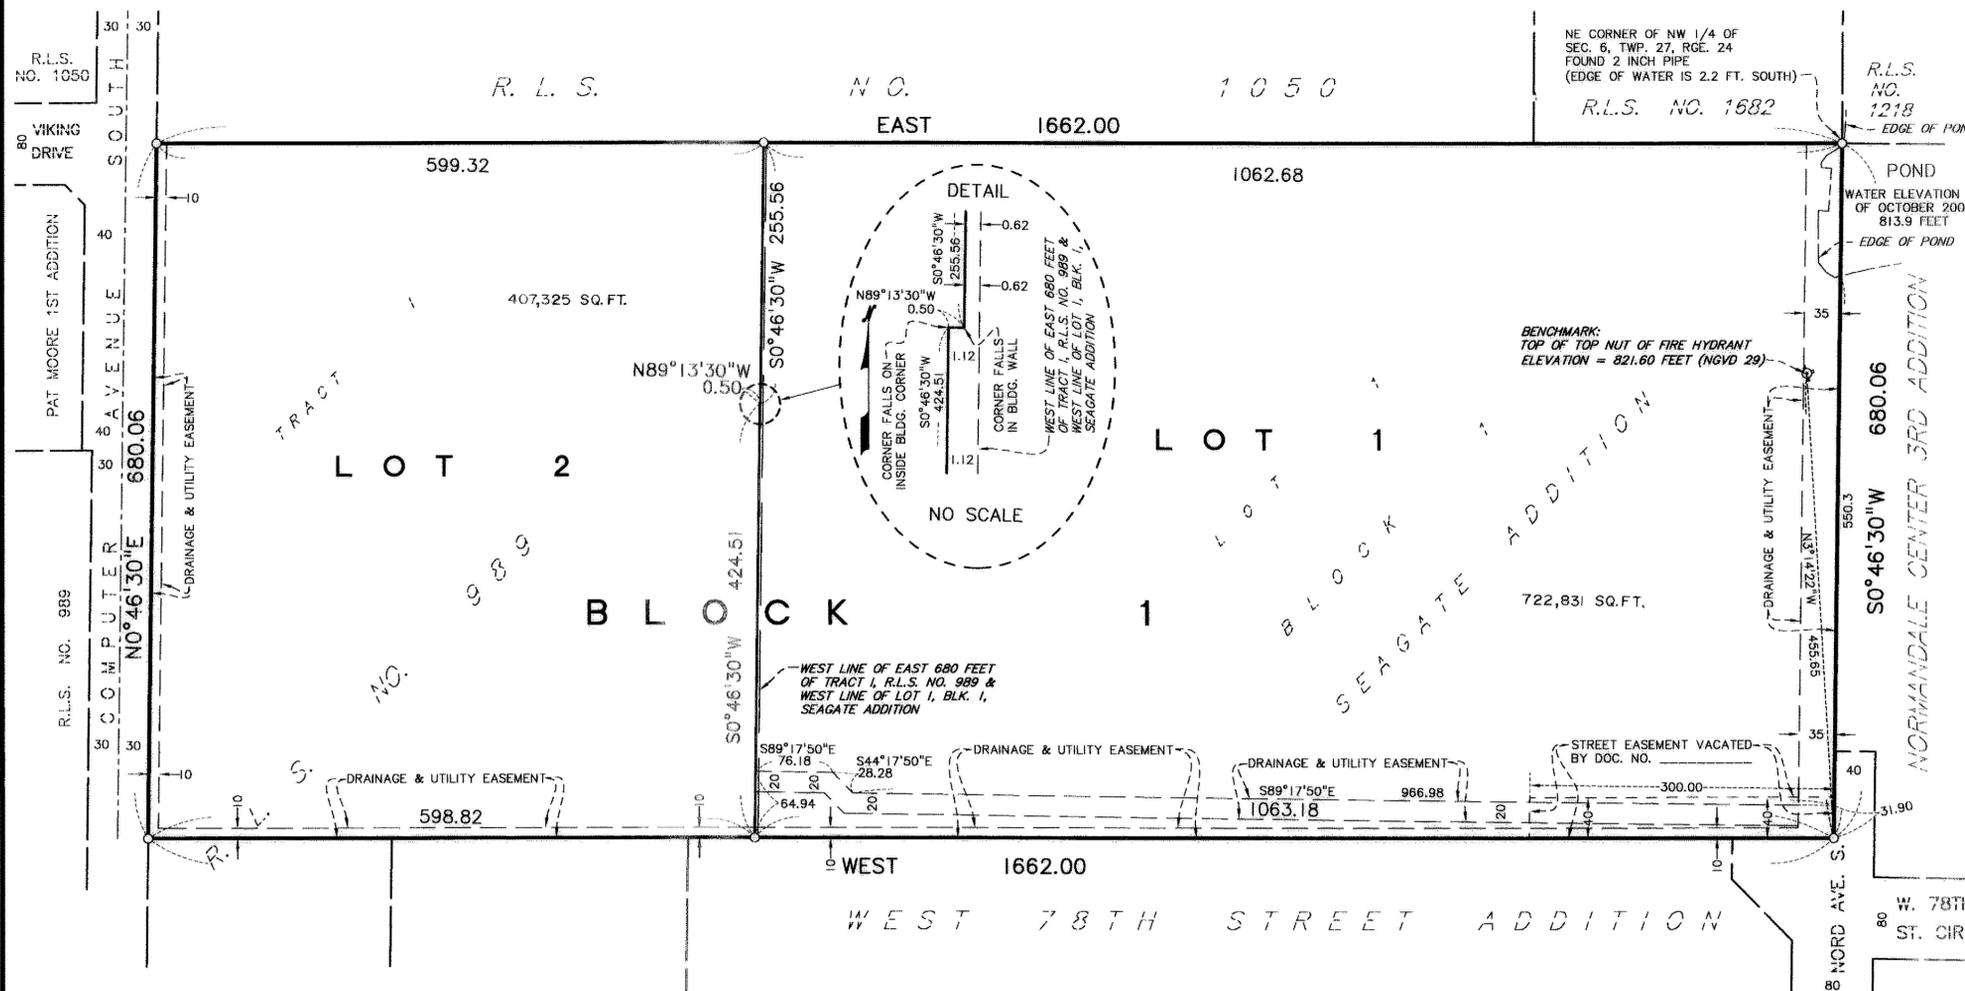

THE BASIS OF BEARINGS IS ASSUMED.

- DENOTES IRON MONUMENT FOUND MARKED BY RLS 16456 UNLESS OTHERWISE NOTED
- DENOTES SET IRON MONUMENT MARKED BY RLS 16456