

SECOND LIBRARY ADDITION

ELMER J. PETERSON
COUNTY SURVEYOR
HENNEPIN COUNTY, MINNESOTA

OCTOBER, 1972

KNOW ALL MEN BY THESE PRESENTS: That the County of Hennepin, a governmental subdivision of the State of Minnesota, owner and proprietor of the following described land situated in the State of Minnesota and the County of Hennepin to wit:

The South 105.00 feet of the North 275.40 feet of the East 133.50 feet of the West 166.50 feet of Government Lot 6, Section 11, Township 27, Range 24.

The South 105.00 feet of the North 275.40 feet of the East 133.50 feet of the West 300.00 feet of Government Lot 6, Section 11, Township 27, Range 24.

The West 33.00 feet of the North 275.40 feet of Government Lot 6,

The North 170.40 feet of the East 297.00 feet of the West 330.00 feet of Government Lot 6,

The East 30.00 feet of the West 330.00 feet of the South 105.00 feet of the North 275.40 feet of Government Lot 6,

The North 175.30 feet of the East 330.00 feet of the West 660.00 feet of Government Lot 6,

All in Section 11, Township 27, Range 24.

Has caused the same to be surveyed and platted as SECOND LIBRARY ADDITION and does hereby donate and dedicate to the public for public use forever the avenues, lane, and easements for utility and drainage purposes as shown on the plat.

In witness whereof said County of Hennepin, a governmental subdivision of the State of Minnesota, has caused these presents to be signed by its proper officers and the seal of the County Auditor to be hereunto affixed this 14th day of June A.D. 1973.

IN PRESENCE OF:

Witness Jeanette D. Higgins Witness Glenn H. Alstrup By Thomas L. Olson
 Thomas L. Olson
 Chairman,
 Board of County Commissioners

Witness Jeanette D. Higgins Witness Glenn H. Alstrup By Vernon T. Hoppe
 Vernon T. Hoppe
 Director,
 Finance Division

STATE OF MINNESOTA
COUNTY OF HENNEPIN

On this 14th day of June A.D. 1973, before me, a Notary Public within and for said County and State, personally appeared Thomas L. Olson and Vernon T. Hoppe, to me personally known, who each being by me duly sworn did say that they are respectively the Chairman of the County Board and the County Auditor of the County of Hennepin, State of Minnesota; that the seal affixed to the same instrument is the seal of said County Auditor; and that said instrument is executed on behalf of said County of Hennepin by authority of its County Board and said Thomas L. Olson, Chairman of its County Board and Vernon T. Hoppe, Director of Finance Division, acknowledge said instrument to be the free act and deed of said County of Hennepin.

Jeanette D. Higgins
Notary Public, Hennepin County, Minnesota.

JEANNETTE D. HIGGINS
Notary Public, Hennepin County, Minnesota
My Commission Expires June 8, 1976.

I hereby certify that I have surveyed and platted the property described on this plat as SECOND LIBRARY ADDITION; that this plat is a correct representation of said survey; that all distances are correctly shown on the plat in feet and decimals of a foot; that all monuments have been correctly placed in the ground as shown on the plat; that the outside boundary lines are correctly designated on the plat; and that there are no wet lands to be designated on said plat.


Elmer J. Peterson
Elmer J. Peterson
Minnesota State Reg. No. 4735

STATE OF MINNESOTA
COUNTY OF HENNEPIN

The surveyor's certificate was subscribed and sworn to before me, a Notary Public, this 14th day of June A.D. 1973.

Jeanette D. Higgins
Notary Public, Hennepin County, Minnesota

JEANNETTE D. HIGGINS
Notary Public, Hennepin County, Minn.
My Commission Expires June 8, 1976.

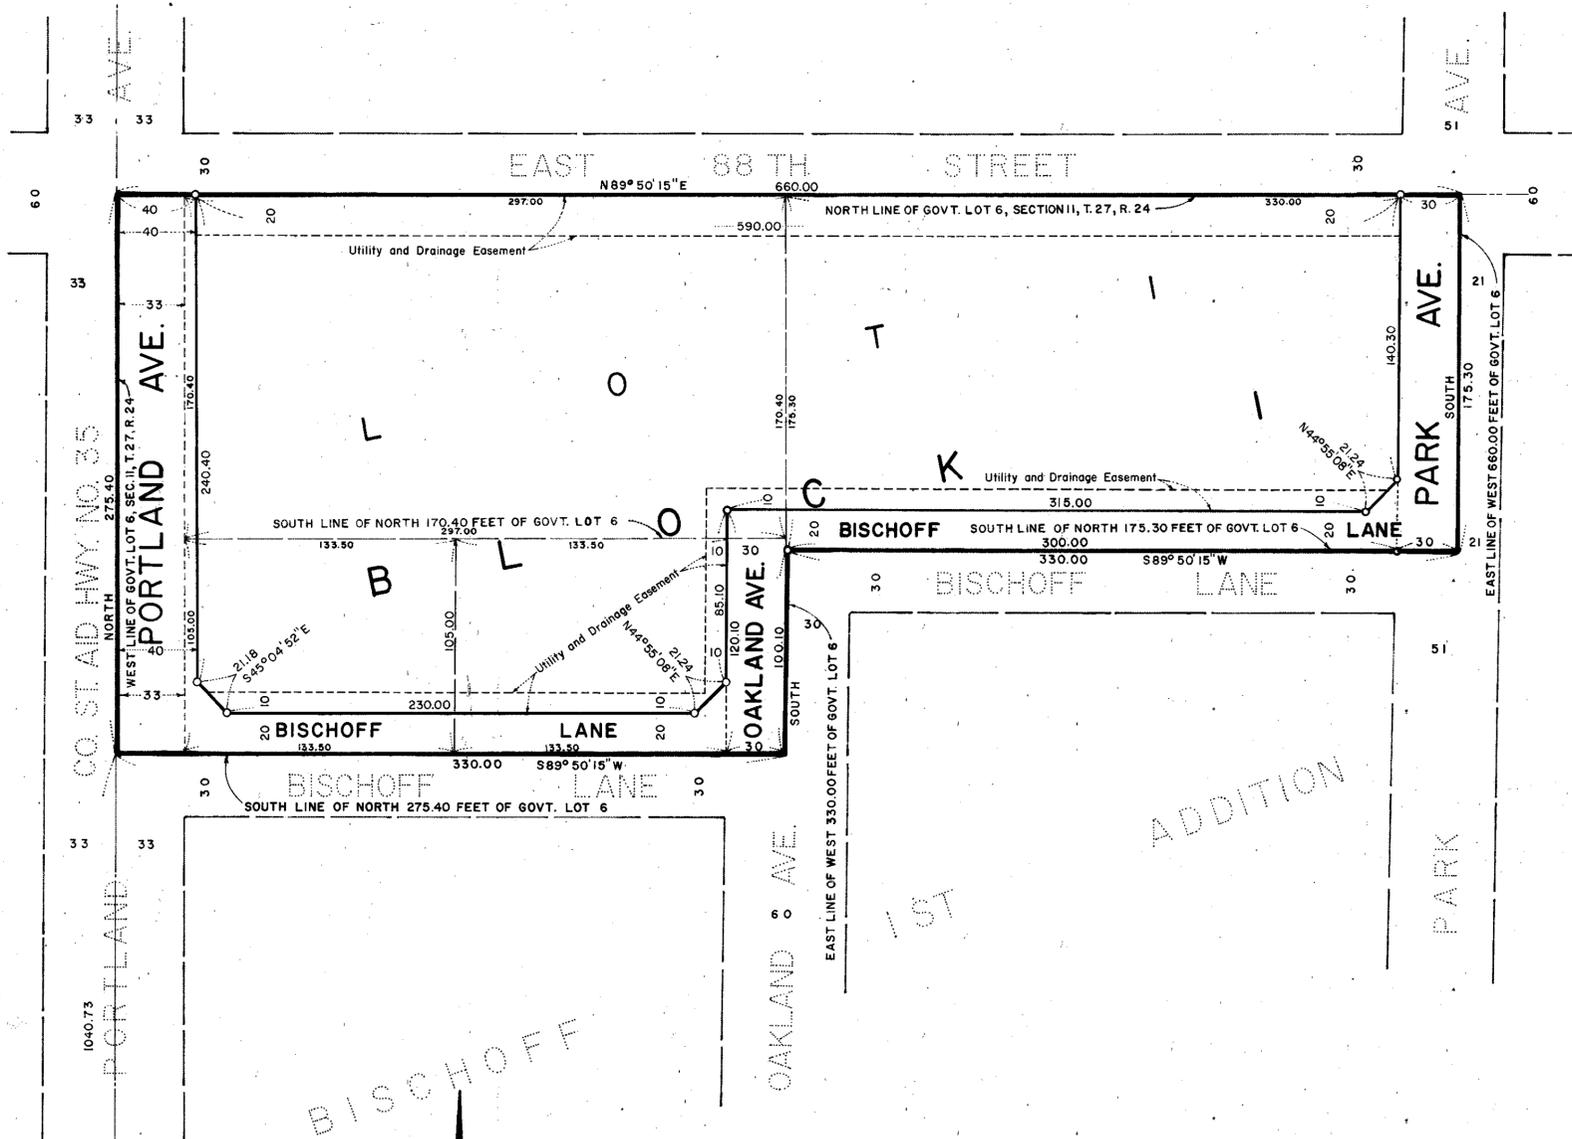

The plat of SECOND LIBRARY ADDITION was approved and accepted by the City Council of Bloomington, Minnesota at a regular meeting thereof held this _____ day of _____ A.D. 1973.

CITY COUNCIL OF BLOOMINGTON, MINNESOTA

By _____ Mayor By _____ Manager

Pursuant to Chapter 810, Minnesota Laws of 1969, this plat has been approved this 13th day of June A.D. 1973.

By Elmer J. Peterson
Elmer J. Peterson
Hennepin County Surveyor

SCALE: 1 INCH = 50 FEET
BEARINGS SHOWN ARE ASSUMED
O DENOTES IRON MONUMENT

W 1/4 CORNER SEC. 11, T. 27, R. 24
HENN. CO. MON.