


SOUTH DELL 3rd ADDITION

HENNEPIN COUNTY, MINNESOTA

HARRY S. JOHNSON - SURVEYOR

Scale: 1"=60'
 o Denotes Iron Monument

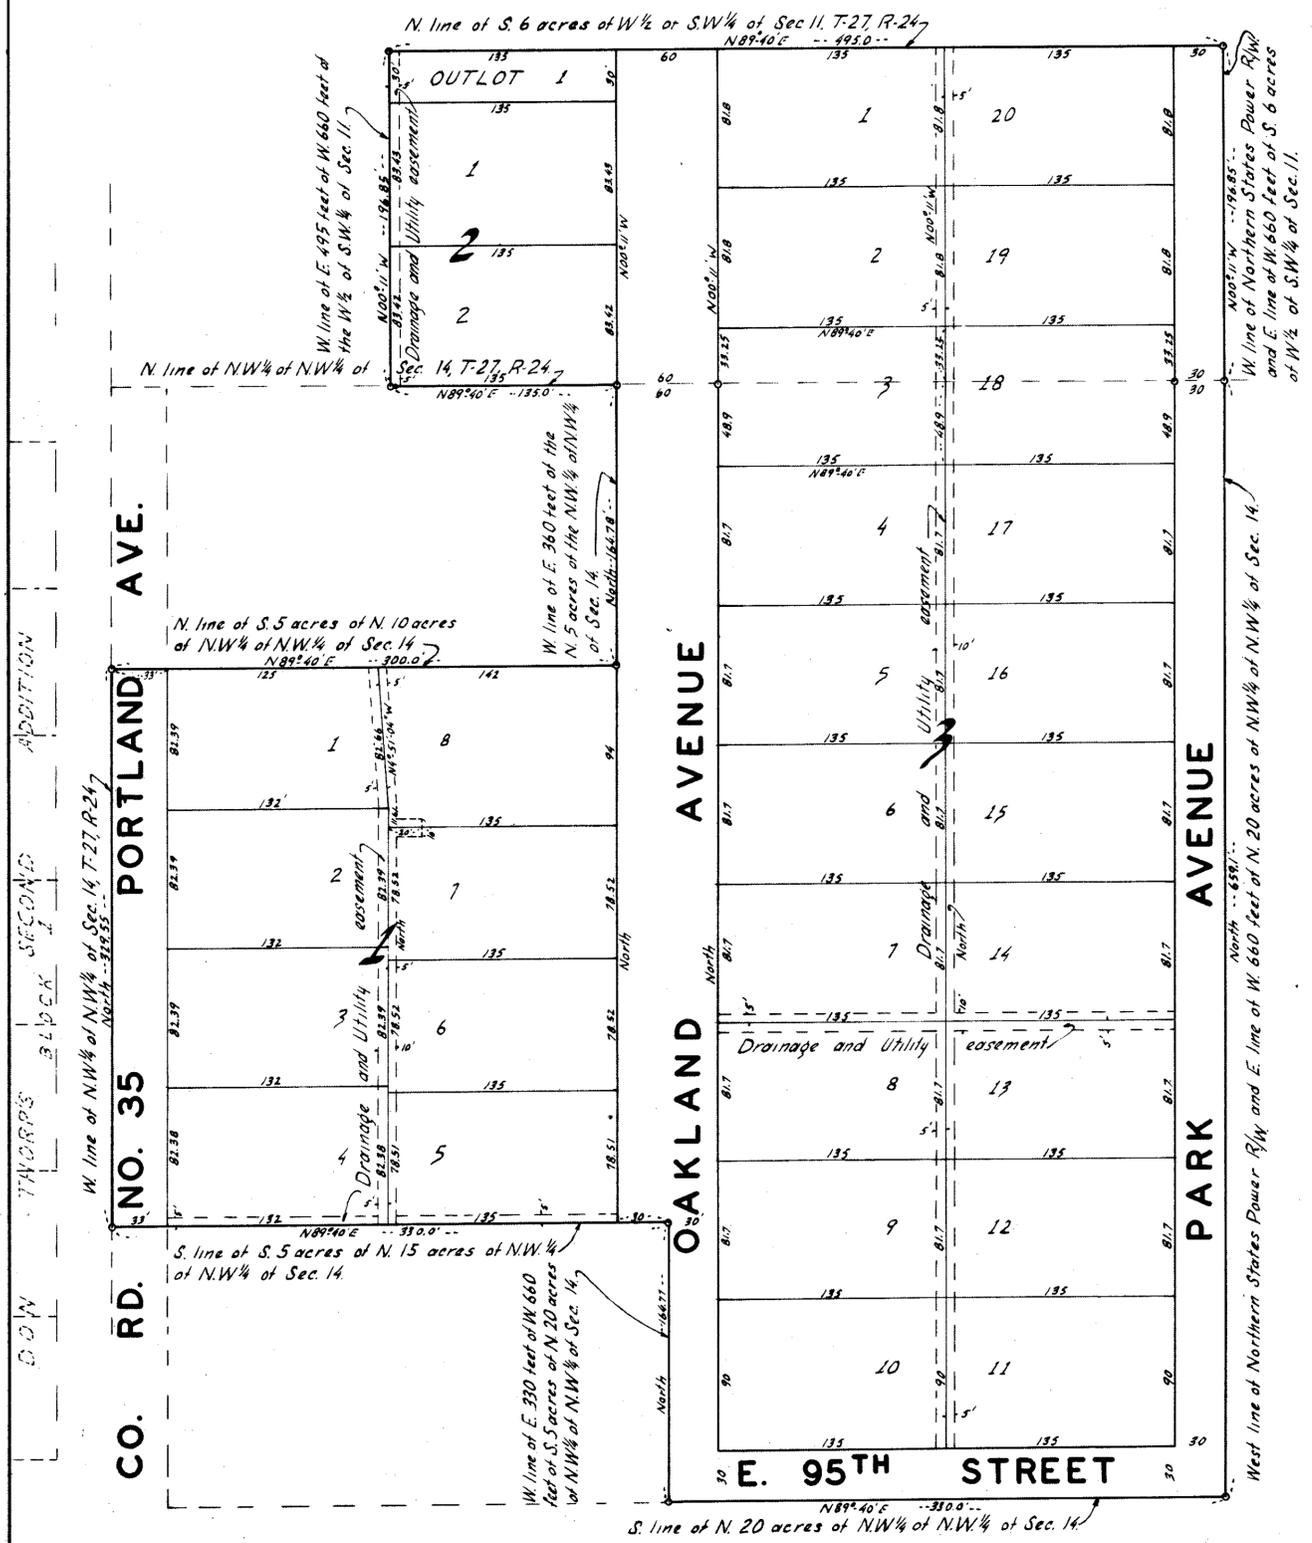

KNOW ALL MEN BY THESE PRESENTS: That George R. Butler Construction Co., a Minnesota Corporation, owners and proprietors of the following described property situate in the County of Hennepin, State of Minnesota to wit: The East 330 feet of the West 660 feet of the South 5 acres of North 20 acres of Northwest 1/4 of the Northwest 1/4; the West 660 feet of the South 5 acres of the North 15 acres of the Northwest 1/4 of the Northwest 1/4; the West 660 feet of the South 5 acres of the North 10 acres of Northwest 1/4 of Northwest 1/4; and the East 360 feet of the North 5 acres of the Northwest 1/4 of Northwest 1/4, all in Section 14, Township 27, Range 24, together with the East 495 feet of the West 660 feet of the South 6 acres of the West 1/4 of the Southwest 1/4 of Section 11, Township 27, Range 24.

Have caused the same to be surveyed and platted as SOUTH DELL 3rd ADDITION and do hereby donate and dedicate to the public for public use forever the street and avenues, as shown on the annexed plat. Also subject to the utility and drainage easements as shown on the annexed plat. In witness whereof George R. Butler Construction Co. has caused these presents to be signed by its proper officers and its corporate seal to be hereunto affixed this _____ day of _____ A. D. 1958.

In presence of: _____ Signed: George R. Butler Construction Co.
 _____ President _____
 _____ Secretary _____

State of Minnesota) s.s. On this _____ day _____ A.D. 1958, before me, a notary public within and for County of Hennepin, personally appeared George R. Butler and Claude J. Probst, to me personally known, who being by me each duly sworn did say that they are respectively president and secretary of George R. Butler Construction Co. the corporation named in the foregoing instrument, that the seal affixed to said instrument is the corporate seal of said corporation, that said instrument was signed and sealed in behalf of said corporation by authority of its board of directors, and said George R. Butler and Claude J. Probst acknowledge said instrument to be the free act and deed of said corporation.

Notary Public, Hennepin County, Minnesota
 My Commission Expires _____

I hereby certify that I have surveyed and platted the property described on this plat as SOUTH DELL 3rd ADDITION; that this plat is a correct representation of said survey; that all distances are correctly shown on said plat in feet and decimals of a foot; that the monuments for the guidance of future surveys have been correctly placed in the ground as shown on said plat; that the outside boundary lines are correctly designated on said plat; that the topography of the land is correctly shown on the plat and that there are no wet lands or public highways to be designated on said plat other than is shown thereon.

Registered Land Surveyor, Minnesota Reg. No. 5065

State of Minnesota) s.s. The above certificate was subscribed and sworn to before me on this _____ day of _____ A.D. 1958.

Notary Public, Hennepin County, Minnesota

My Commission Expires _____

The annexed plat was checked and approved this _____ day of _____ A. D. 1958.

Hennepin County Surveyor

The annexed plat of SOUTH DELL 3rd ADDITION was approved and accepted by the Village Council of Bloomington, Minnesota, at a regular meeting thereof held this _____ day of _____ A.D. 1958.

Village Council, Bloomington, Minnesota

By _____ Its Mayor
 Attest: _____
 By _____ Its Manager

SOUTH BLOCK 4
 DELL BLOCK 3