


SPANDE 2ND ADDITION

CITY OF BLOOMINGTON

HENNEPIN COUNTY, MINNESOTA

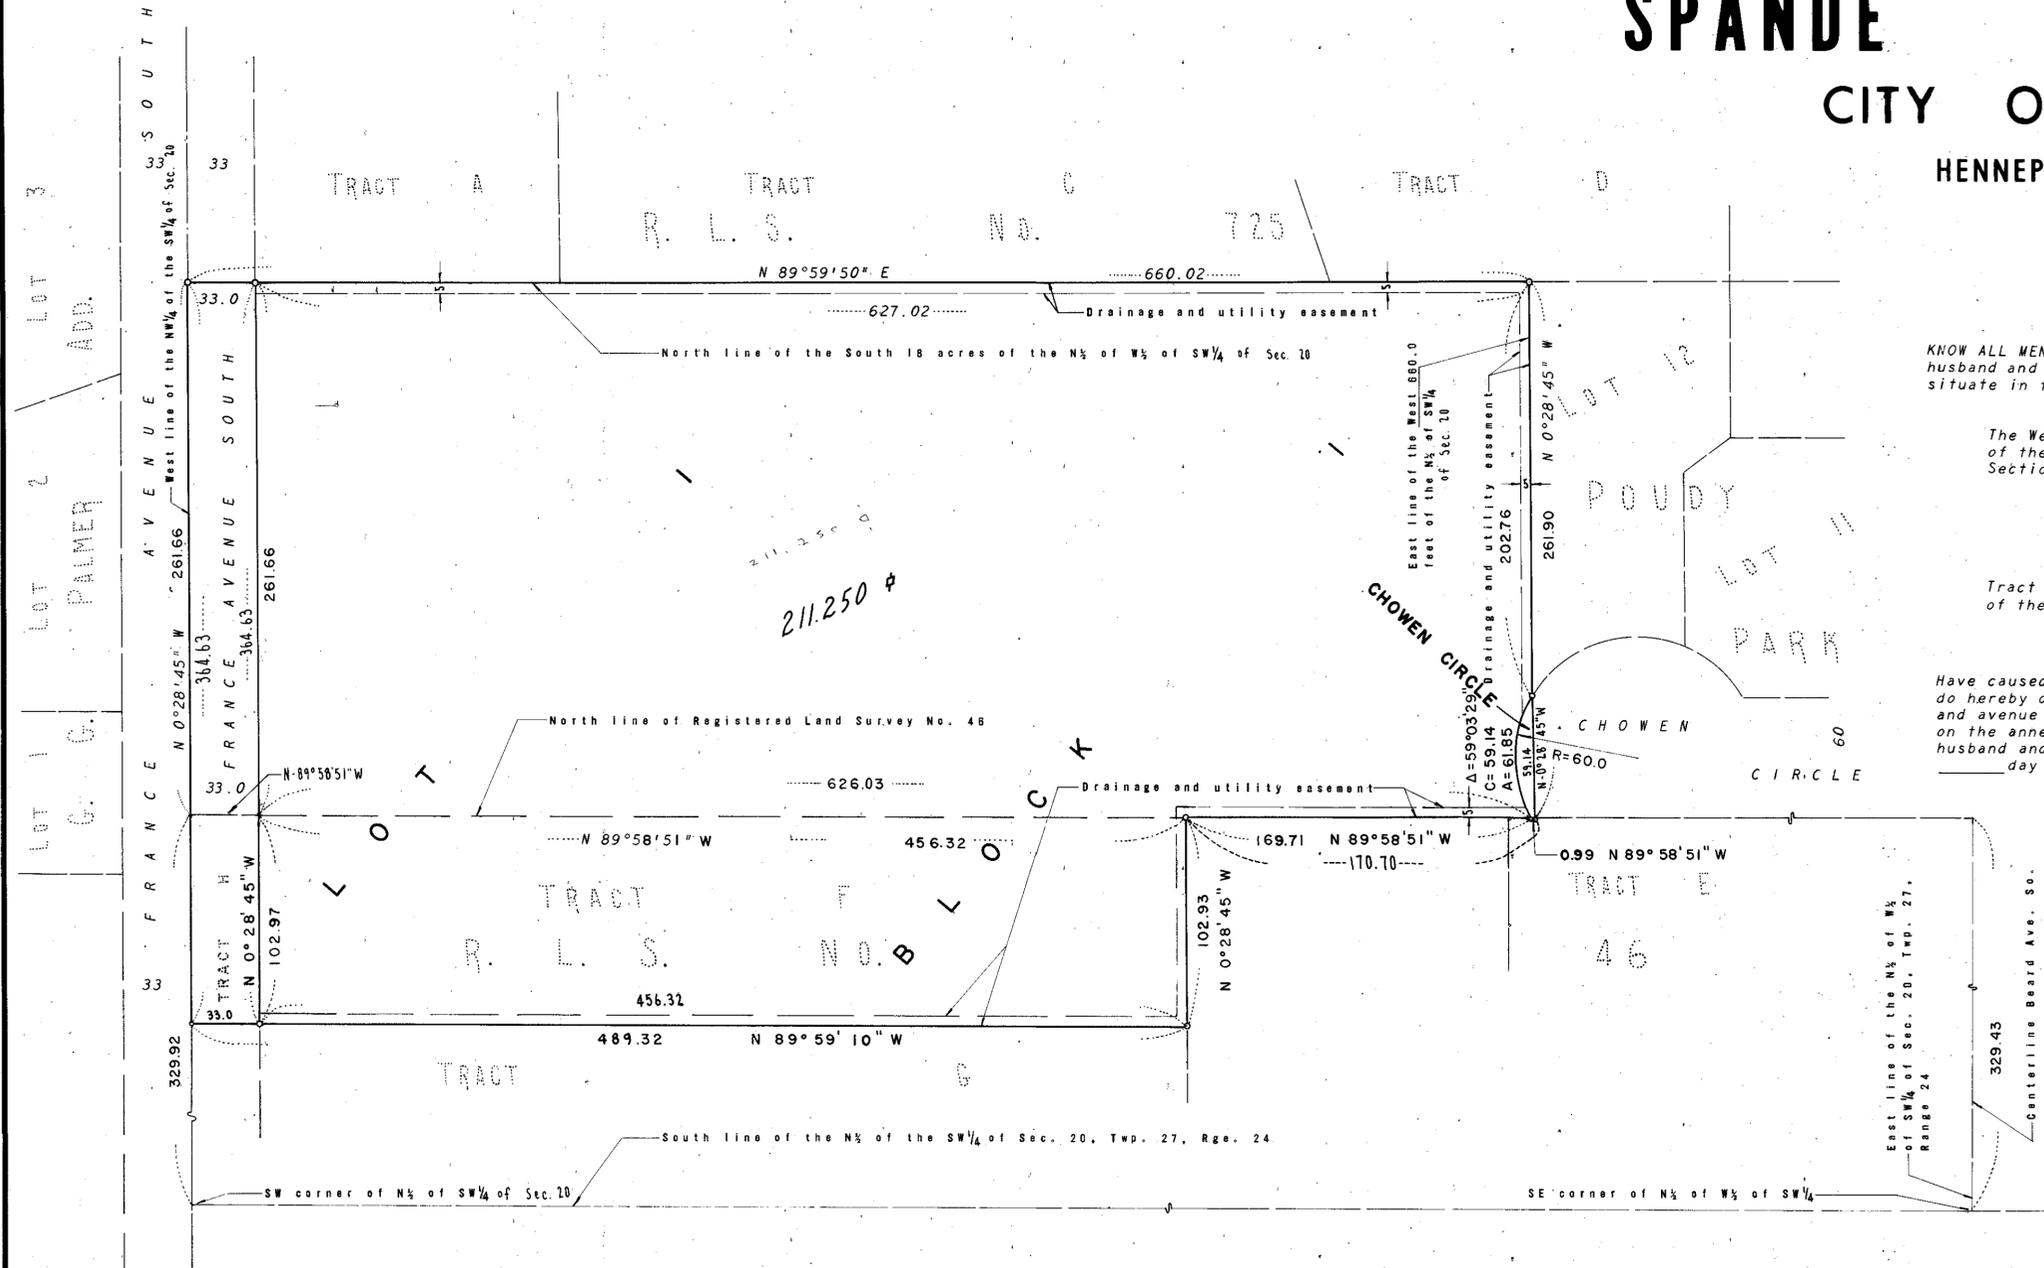

KNOW ALL MEN BY THESE PRESENTS: That Orest M. Spande and Alouise Spande, husband and wife, owners and proprietors of the following described property situate in the County of Hennepin, State of Minnesota, to wit:

The West 660.0 feet of the North 8 acres of the South 18 acres of the North 1/2 of the West 1/2 of the Southwest 1/4 of Section 20, Township 27, Range 24.

Tract F, and Tract H, REGISTERED LAND SURVEY NO. 46, Files of the Registrar of Titles, Hennepin County, Minnesota.

Have caused the same to be surveyed and platted as SPANDE 2ND ADDITION, and do hereby donate and dedicate to the public use forever the circle and avenue and also the easements for drainage and utility purposes as shown on the annexed plat. In witness whereof Orest M. Spande and Alouise Spande, husband and wife, have hereunto set their hands and affixed their seals this _____ day of _____ A.D. 1967.

IN PRESENCE OF _____ SIGNED _____
 _____ Orest M. Spande
 _____ Alouise Spande

State of Minnesota On this _____ day of _____ A.D. 1967, before me a Notary Public, within County of Hennepin and for said County and State, personally appeared Orest M. Spande and Alouise Spande, husband and wife, to me personally known to be the persons described in and who executed the foregoing instrument and acknowledged that they executed the same as their own free act and deed.

Notary Public, Hennepin County, Minnesota
 My Commission Expires _____

I hereby certify that I have surveyed and platted the property described on this plat as SPANDE 2ND ADDITION, that this plat is a correct representation of said survey, that all distances are correctly shown on said plat in feet and decimals of a foot, that the monuments for guidance of future surveys have been correctly placed in the ground as shown on the plat, that the outside boundary lines are correctly designated on the plat, and that there are no wet lands or public highways to be designated on said plat other than are shown thereon.

Harry S. Johnson
 Harry S. Johnson
 Land Surveyor Minn. Reg. No. 5065

State of Minnesota The above certificate was subscribed and sworn to before me, a Notary Public, within County of Hennepin and for said County and State, on this _____ day of _____ A.D. 1967.

Herbert R. Rasmussen
 Notary Public, Hennepin County, Minnesota
 My Commission Expires 7-7-72


CITY COUNCIL, BLOOMINGTON, MINNESOTA
 By _____ Mayor
 By _____ Manager

The boundaries of this plat and the boundaries of the block therein have been mathematically checked and approved. No determination has been made to ascertain that the legal description agrees with said plat. Dated this _____ day of _____ A.D. 1967.

By _____
 Elmer J. Peterson, Hennepin County Surveyor

Scale: 1 inch = 50 feet
 o Denotes Iron Monument
 Bearings on Assumed Basis

Drainage and utility easements shown thus:

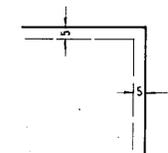

Being 5 feet in width and parallel with lot lines



City of Bloomington