
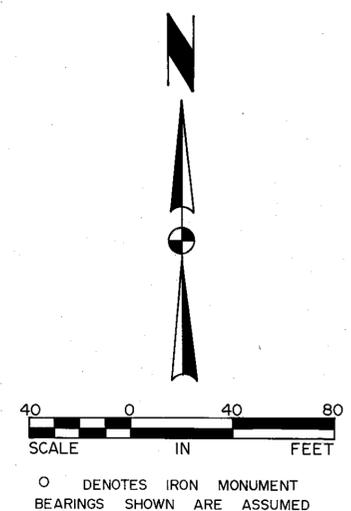


TUMA ADDITION

RESERVED SPACE FOR BINDING

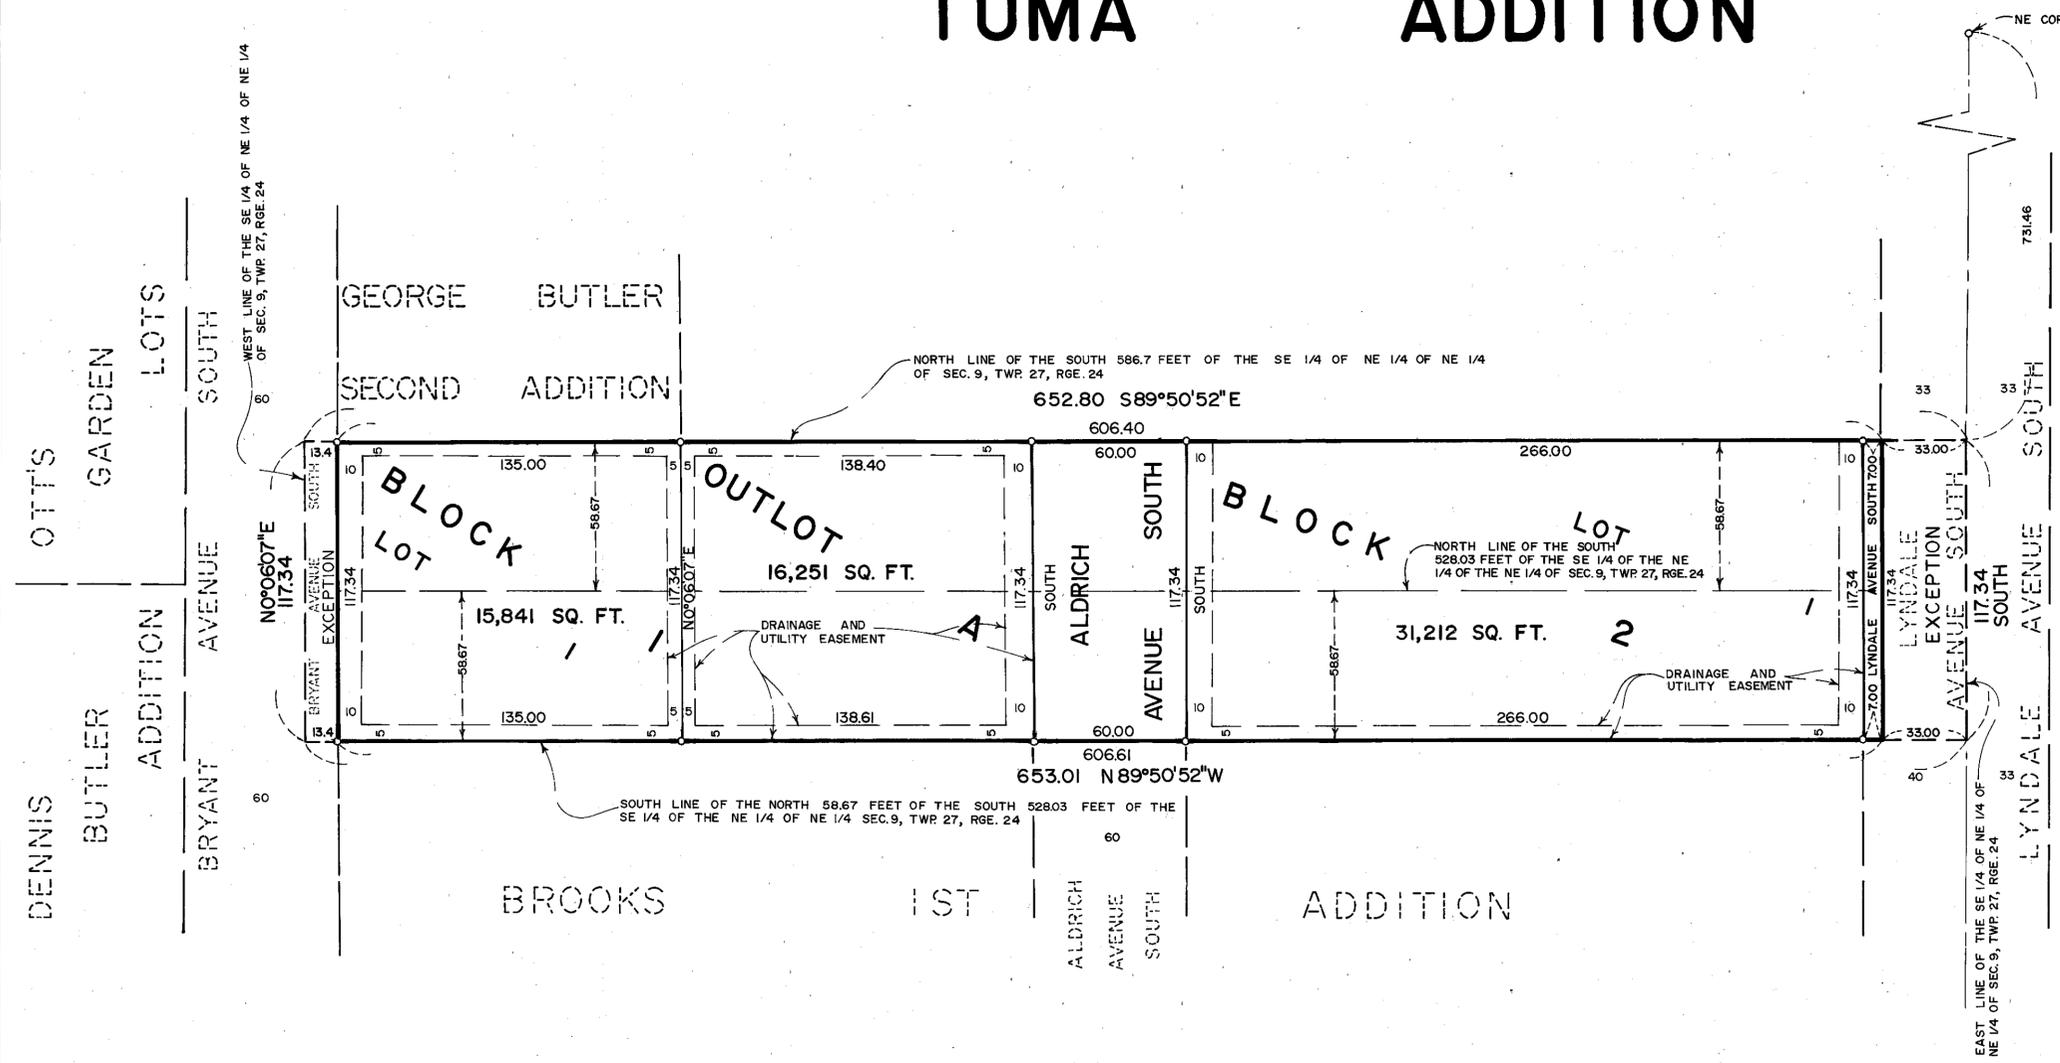

KNOW ALL MEN BY THESE PRESENTS: That Lawrence E. Tuma and Henrietta L. Tuma, husband and wife, owners and proprietors of the following described property situated in the County of Hennepin, State of Minnesota, to wit:

- Par 1: The North 58.67 feet of the South 586.7 feet of the Southeast Quarter of the Northeast Quarter of the Northeast Quarter of Section 9, Township 27, Range 24, Hennepin County, Minnesota except Bryant and Lyndale Avenues South.
- Par 2: The North 58.67 feet of the South 528.03 feet of the Southeast Quarter of Northeast Quarter of Section 9, Township 27, Range 24, Hennepin County, Minnesota except Bryant and Lyndale Avenues South.

Have caused the same to be surveyed and platted as TUMA ADDITION and do hereby donate and dedicate to the public, for public use forever the avenues and the drainage and utility easements as shown on said plat.

In witness whereof said Lawrence E. Tuma and Henrietta L. Tuma, husband and wife, have set their hands and seals this _____ day of _____ A.D., 197____.

SIGNED: _____ Lawrence E. Tuma _____ Henrietta L. Tuma

STATE OF MINNESOTA
COUNTY OF _____

The foregoing instrument was acknowledged before me this _____ day of _____ A.D., 197____ by Lawrence E. Tuma and Henrietta L. Tuma, husband and wife.


Notary Public, _____ County, Minnesota
My Commission Expires _____

I hereby certify that I have surveyed and platted the property described on this plat as TUMA ADDITION; that this plat is a correct representation of said survey; that all distances are correctly shown on said plat in feet and hundredths of a foot; that all monuments have been correctly placed in the ground as shown on said plat; that the outside boundary lines are correctly designated; and that there are no wet lands to be designated on said plat.

Edward H. Sunde
Edward H. Sunde, Land Surveyor
Minnesota Registration No. 8612

STATE OF MINNESOTA
COUNTY OF Dakota

The foregoing instrument was acknowledged before me this 14th day of June A.D., 1977 by Edward H. Sunde, Land Surveyor.

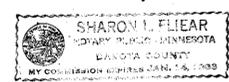

Sharon L. Fleier
Notary Public, Dakota County, Minnesota
My Commission Expires January 18, 1983

BLOOMINGTON, MINNESOTA

The plat of TUMA ADDITION was approved and accepted by the City Council of the City of Bloomington, Minnesota at a regular meeting thereof, held this _____ day of _____ A.D., 197____.

CITY COUNCIL OF BLOOMINGTON, MINNESOTA

BY: _____ its Mayor BY: _____ its Manager

FINANCE DIVISION, Hennepin County, Minnesota

I hereby certify that there are no delinquent taxes for all years prior to 197____ for land described on this plat. Dated this _____ day of _____ 197____.

Vernon T. Hoppe, Director

BY: _____ Tax Clerk

COUNTY SURVEYOR, Hennepin County, Minnesota

Pursuant to Chapter 810, Minnesota Laws of 1969, this plat has been approved this _____ day of _____ A.D., 197____.

BY: _____
Alver R. Freeman, Hennepin County Surveyor

REGISTRAR OF TITLES, Hennepin County, Minnesota

I hereby certify that the within plat of TUMA ADDITION was filed for record in this office this _____ day of _____ 197____, at _____ o'clock _____ M. and that the two copies were compared with the official plat and were found to be true and correct copies thereof.

Wayne A. Johnson, Registrar of Titles

BY: _____ Deputy