


U-1

# UNION SQUARE PARK

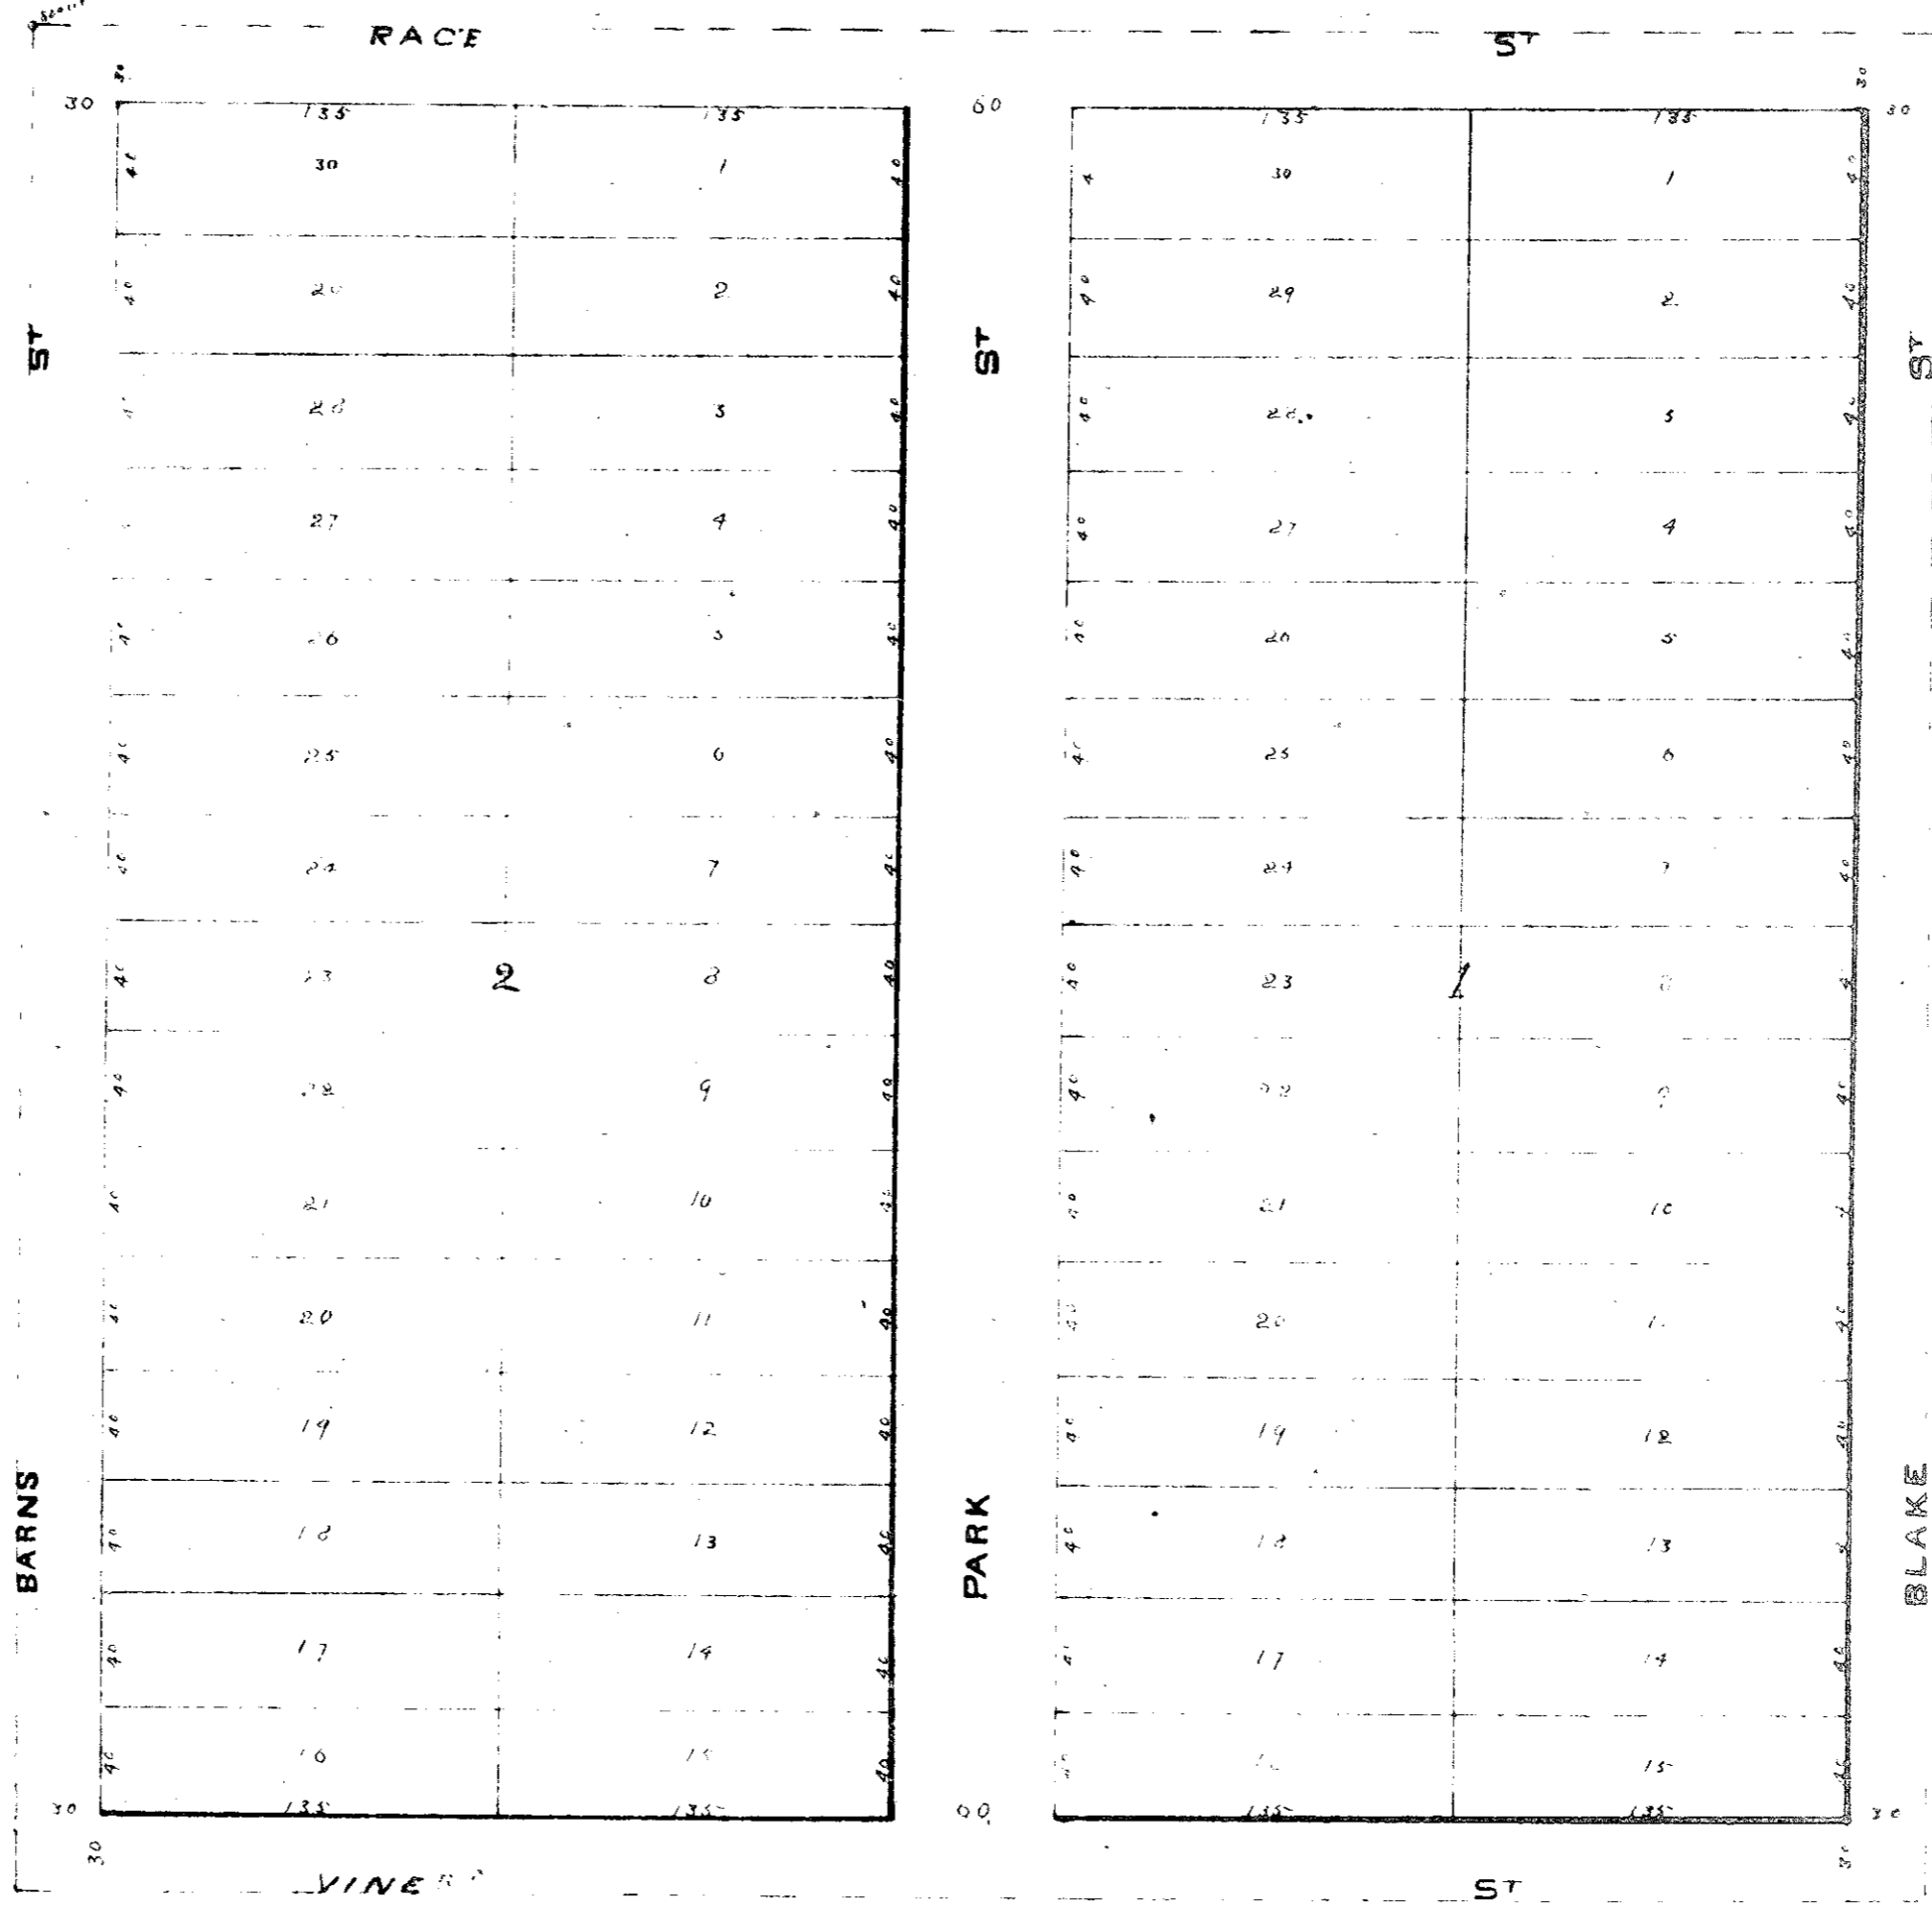

I hereby certify that I have made a survey of and that the above is a true and correct plat of a subdivision, bounded and described as follows, to-wit: West 1/2 of the North West 1/4 of the South East 1/4 Section 8 Township 20 North Range 12 West 1st Meridian in said subdivision as indicated by the figures upon the above drawing and that I have caused a stone to be placed in the North West corner.

J. R. Lewis (sworn)  
Civil Eng

State of Minnesota  
County of Hennepin  
Before me a Notary Public in and for said County on the 15<sup>th</sup> day of March A. D. 1888 personally came J. R. Lewis to me well known as the person described in said and who upon the above certificate and acknowledges the signing of the same to be his free act and deed.

Have read and transmitted to J. R. Lewis  
John W. Leonard Notary Public  
Hennepin Co. Minn.  
County Recorder

Municipality of Minn. April 23<sup>rd</sup> 1888  
I, Fred S. Haas of Hennepin County, State of New York do hereby certify that I have caused these same to be surveyed and plotted as indicated by the above drawing and have called the same Union Square and that I have by dedication to the public forever all lands indicated by the above drawing as being

Fred S. Haas  
Deed Giving  
Original

Fred S. Haas (sworn)  
By A. Haas (sworn)  
his attorney in fact.

State of Minnesota  
County of Hennepin  
Before me a Notary Public in and for said County on the 23<sup>rd</sup> day of April A. D. 1888 personally came A. Haas of Municipality of Minn. to me well known as the person described in and who received the above certificate and acknowledges the signing of the same to be his free act and deed of said Fred S. Haas

Elijah Blomer  
Notary Public  
Hennepin Co.

OFFICE OF REGISTER OF DEEDS,  
HENNEPIN COUNTY, MINNESOTA.



I hereby certify that the within Plat of Union Square Park was filed in the office for record this 24<sup>th</sup> day of April A. D. 1888 and was duly Recorded in Book 22 of Plat, page 77

2607

1256