
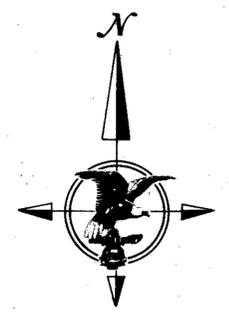


VAUGHAN ADDITION

C.R. DOC. NO. _____

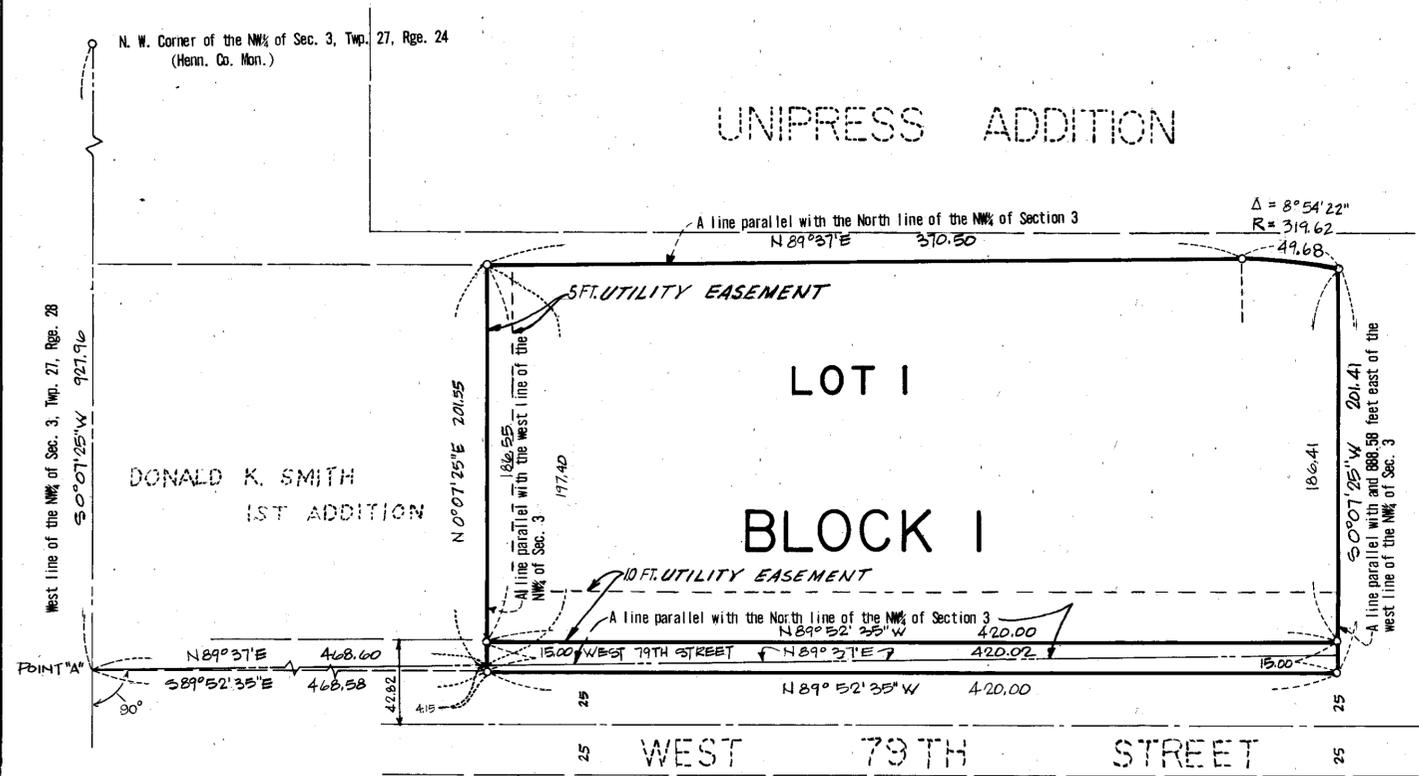

o Denotes iron monument
 Bearings shown are based on assumed datum

KNOW ALL MEN BY THESE PRESENTS: That Daniel R. Vaughan and Roberta E. Vaughan, husband and wife, owners and proprietors of the following described land, situate in the County of Hennepin, State of Minnesota to wit:

That part of the West Half of the Northwest Quarter of Section 3, Township 27, Range 24, Hennepin County, Minnesota, described as follows:

Commencing at the northwest corner of the Northwest Quarter of said Section 3; thence South along the west line of said Northwest Quarter a distance of 927.96 feet to a point to be herein after referred to as Point "A"; thence East, parallel with the north line of said Northwest Quarter a distance of 468.60 feet to the point of beginning of the land to be described; thence North parallel with said west line of the Northwest Quarter a distance of 197.40 feet; thence East, parallel with said north line of the Northwest Quarter a distance of 370.50 feet; thence Southeasterly, on a tangential curve, concave to the southwest, having a radius of 319.62 feet and central angle of 8 degrees 54 minutes 22 seconds, a distance of 49.68 feet to the intersection with a line parallel with and 888.58 feet east of said west line of the Northwest Quarter; thence South along said last described parallel line, a distance of 201.41 feet to the intersection with a line drawn east, perpendicular to said west line of the Northwest Quarter, from said point "A"; thence west along said perpendicular line a distance of 420.00 feet to the intersection with a line drawn South, parallel with said west line of the Northwest Quarter, from the point of beginning; thence North parallel with said west line of the Northwest Quarter a distance of 4.15 feet to the point of beginning.

Have caused the same to be surveyed and platted as VAUGHAN ADDITION and do hereby donate and dedicate to the public, for public use forever, the street and utility easements as shown on said plat.

In witness whereof Daniel R. Vaughan and Roberta E. Vaughan, husband and wife, have caused these presents to be signed this 29th day of Aug., 1928.

BLOOMINGTON, MINNESOTA
 This plat of VAUGHAN ADDITION was approved and accepted by the City Council of Bloomington, Minnesota, at a regular meeting thereof held this _____ day of _____, 19____.

CITY COUNCIL OF BLOOMINGTON, MINNESOTA

BY _____ MAYOR BY _____ CITY MANAGER

FINANCE DIVISION, Hennepin County, Minnesota
 I hereby certify that there are no delinquent taxes for all years prior to 19____ for land described on this plat. Dated this _____ day of _____, 19____.

Vernon T. Hoppe, Director By _____ Tax Clerk

SURVEY DIVISION, Hennepin County, Minnesota
 Pursuant to Chapter 810 Minnesota Laws of 1969, this plat has been approved this _____ day of _____, 19____.


Alver R. Freeman, Hennepin County Surveyor By _____

COUNTY RECORDER, Hennepin County, Minnesota
 I hereby certify that the within plat of VAUGHAN ADDITION was filed in this office this _____ day of _____, 19____ at _____ o'clock _____ M.

Wayne A. Johnson, County Recorder By _____ Deputy

SIGNED
Daniel R. Vaughan Daniel R. Vaughan
Roberta E. Vaughan Roberta E. Vaughan

STATE OF MINNESOTA
 COUNTY OF HENNEPIN
 The foregoing instrument was acknowledged before me this 29th day of Aug., 1928 by Daniel R. Vaughan and Roberta E. Vaughan, husband and wife.

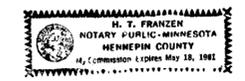

H. T. Franzen
 Notary Public Hennepin County, Minnesota
 My Commission Expires May 18, 1931

I hereby certify that I have surveyed and platted the property described on this plat as VAUGHAN ADDITION; that this plat is a correct representation of said survey; that all distances are correctly shown on said plat in feet and hundredths of a foot; that all monuments have been correctly placed in the ground as shown on said plat; that the outside boundary lines are correctly designated; and that there are no wetlands to be designated on said plat.

Harry S. Johnson
 Harry S. Johnson
 Land Surveyor
 Minn. Reg. No. 5065

STATE OF MINNESOTA
 COUNTY OF HENNEPIN
 The foregoing instrument was acknowledged before me this 29 day of Aug., 1928 by Harry S. Johnson, Land Surveyor.

Charles P. Byrnes
 Notary Public, Hennepin Co., Minn
 My Commission Expires 7/6/33

