



GEORGE E. HOPKINS
CIVIL ENGINEER & SURVEYOR

WELLS WOOD ADDITION

VILLAGE OF BLOOMINGTON

HENNEPIN COUNTY, MINNESOTA

RAMBLEWOOD

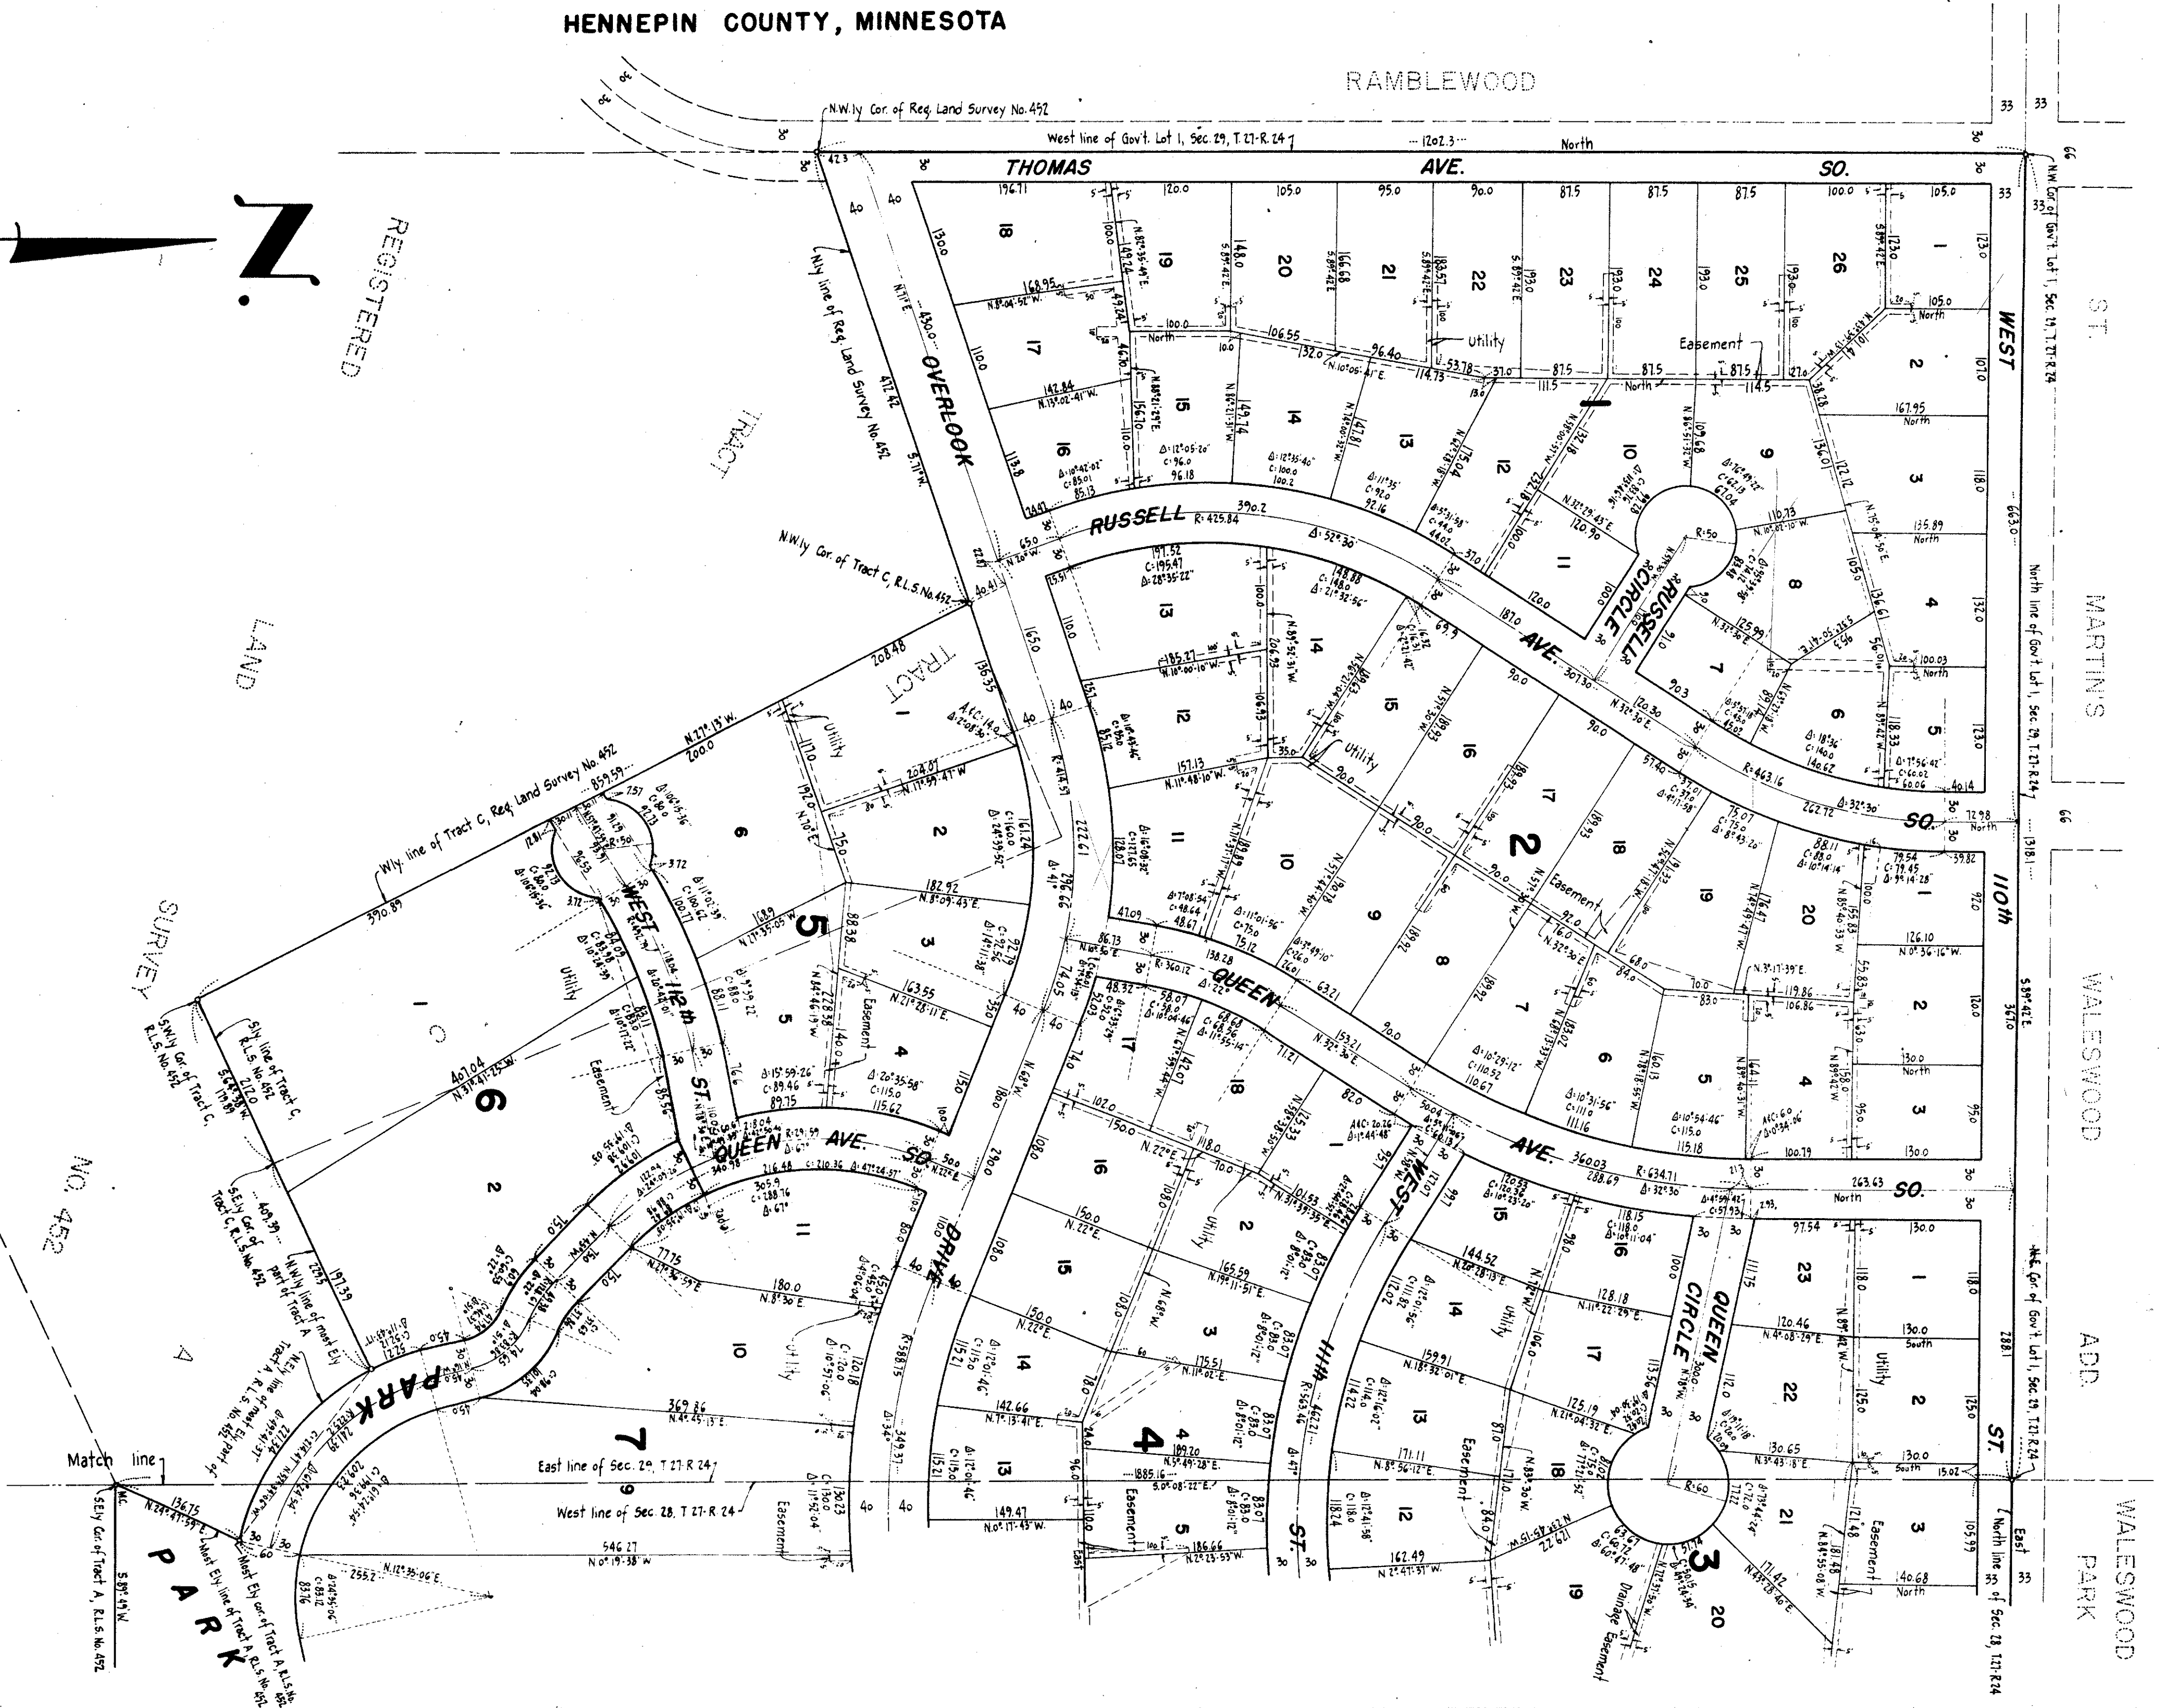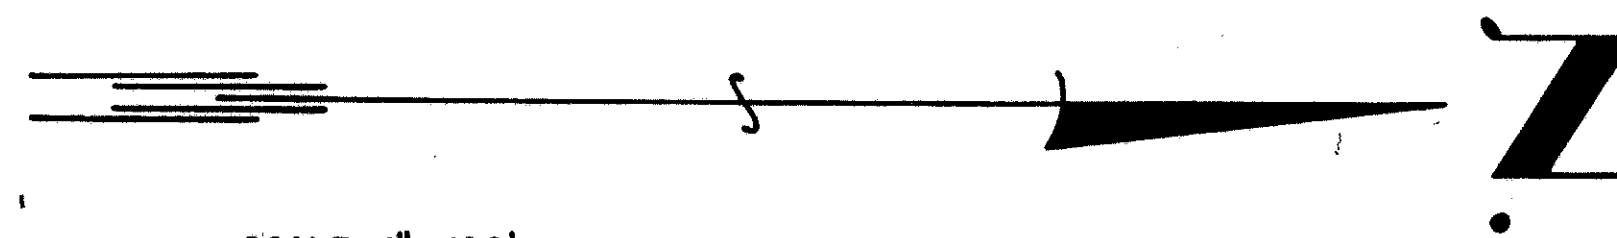


- LEGEND:
- DENOTES IRON MONUMENT
 - "A" DENOTES ARC DISTANCE
 - "C" DENOTES CHORD DISTANCE

GEORGE E. HOPKINS
CIVIL ENGINEER & SURVEYOR

WELLS WOOD ADDITION


VILLAGE OF BLOOMINGTON

HENNEPIN COUNTY, MINNESOTA

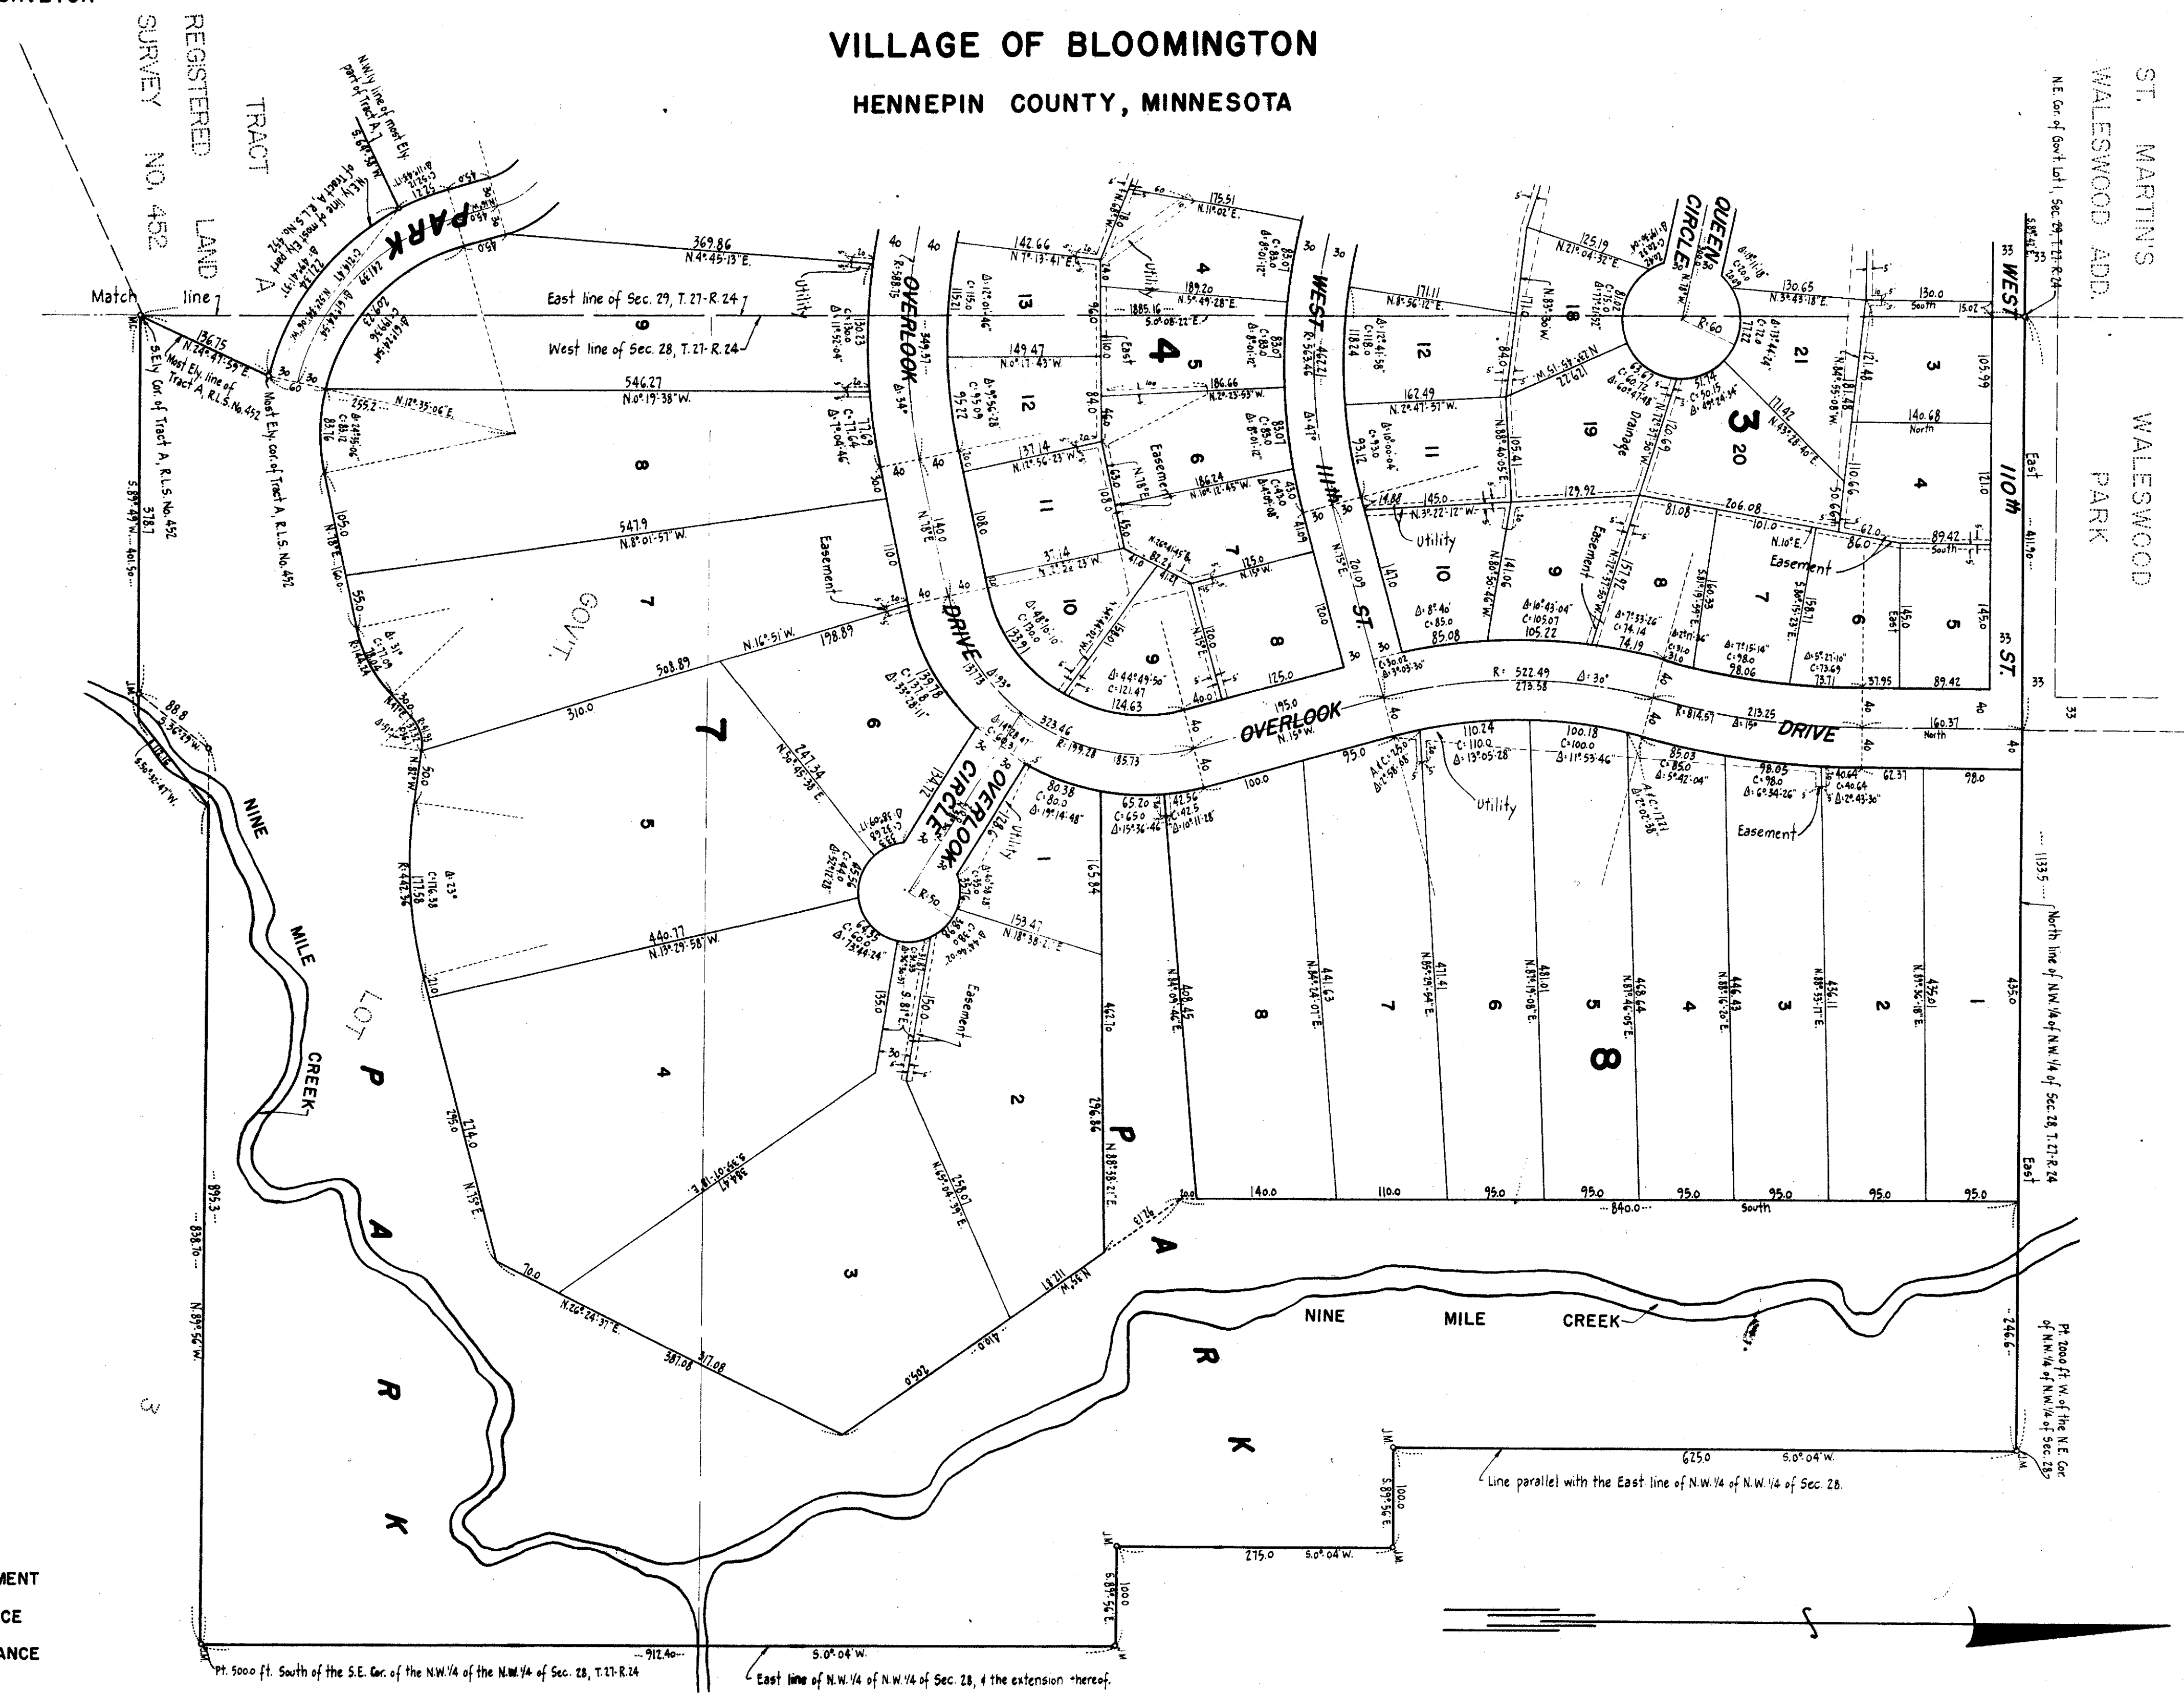

LEGEND:

- DENOTES IRON MONUMENT
- "A" DENOTES ARC DISTANCE
- "C" DENOTES CHORD DISTANCE

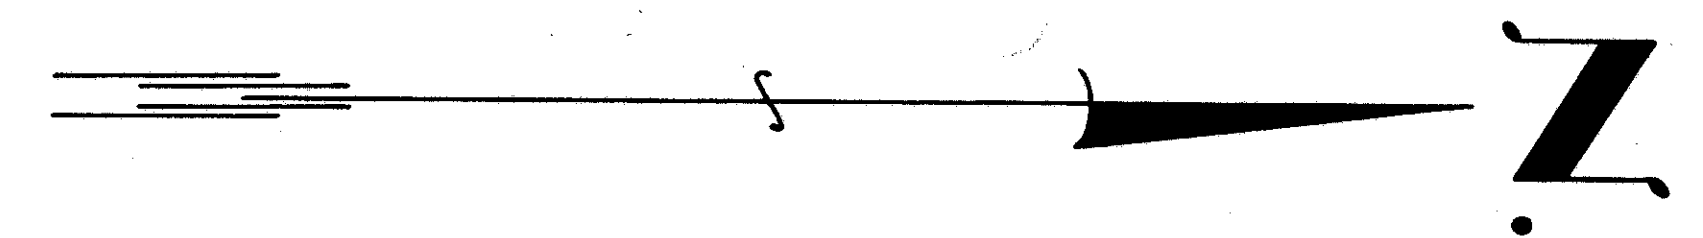

SCALE: 1" = 100'

pt. 5000 ft. South of the S.E. Cor. of the N.W. 1/4 of the N.W. 1/4 of Sec. 28, T.27-R.24
 East line of N.W. 1/4 of N.W. 1/4 of Sec. 28, & the extension thereof.