



WEST LINE 2ND ADDITION

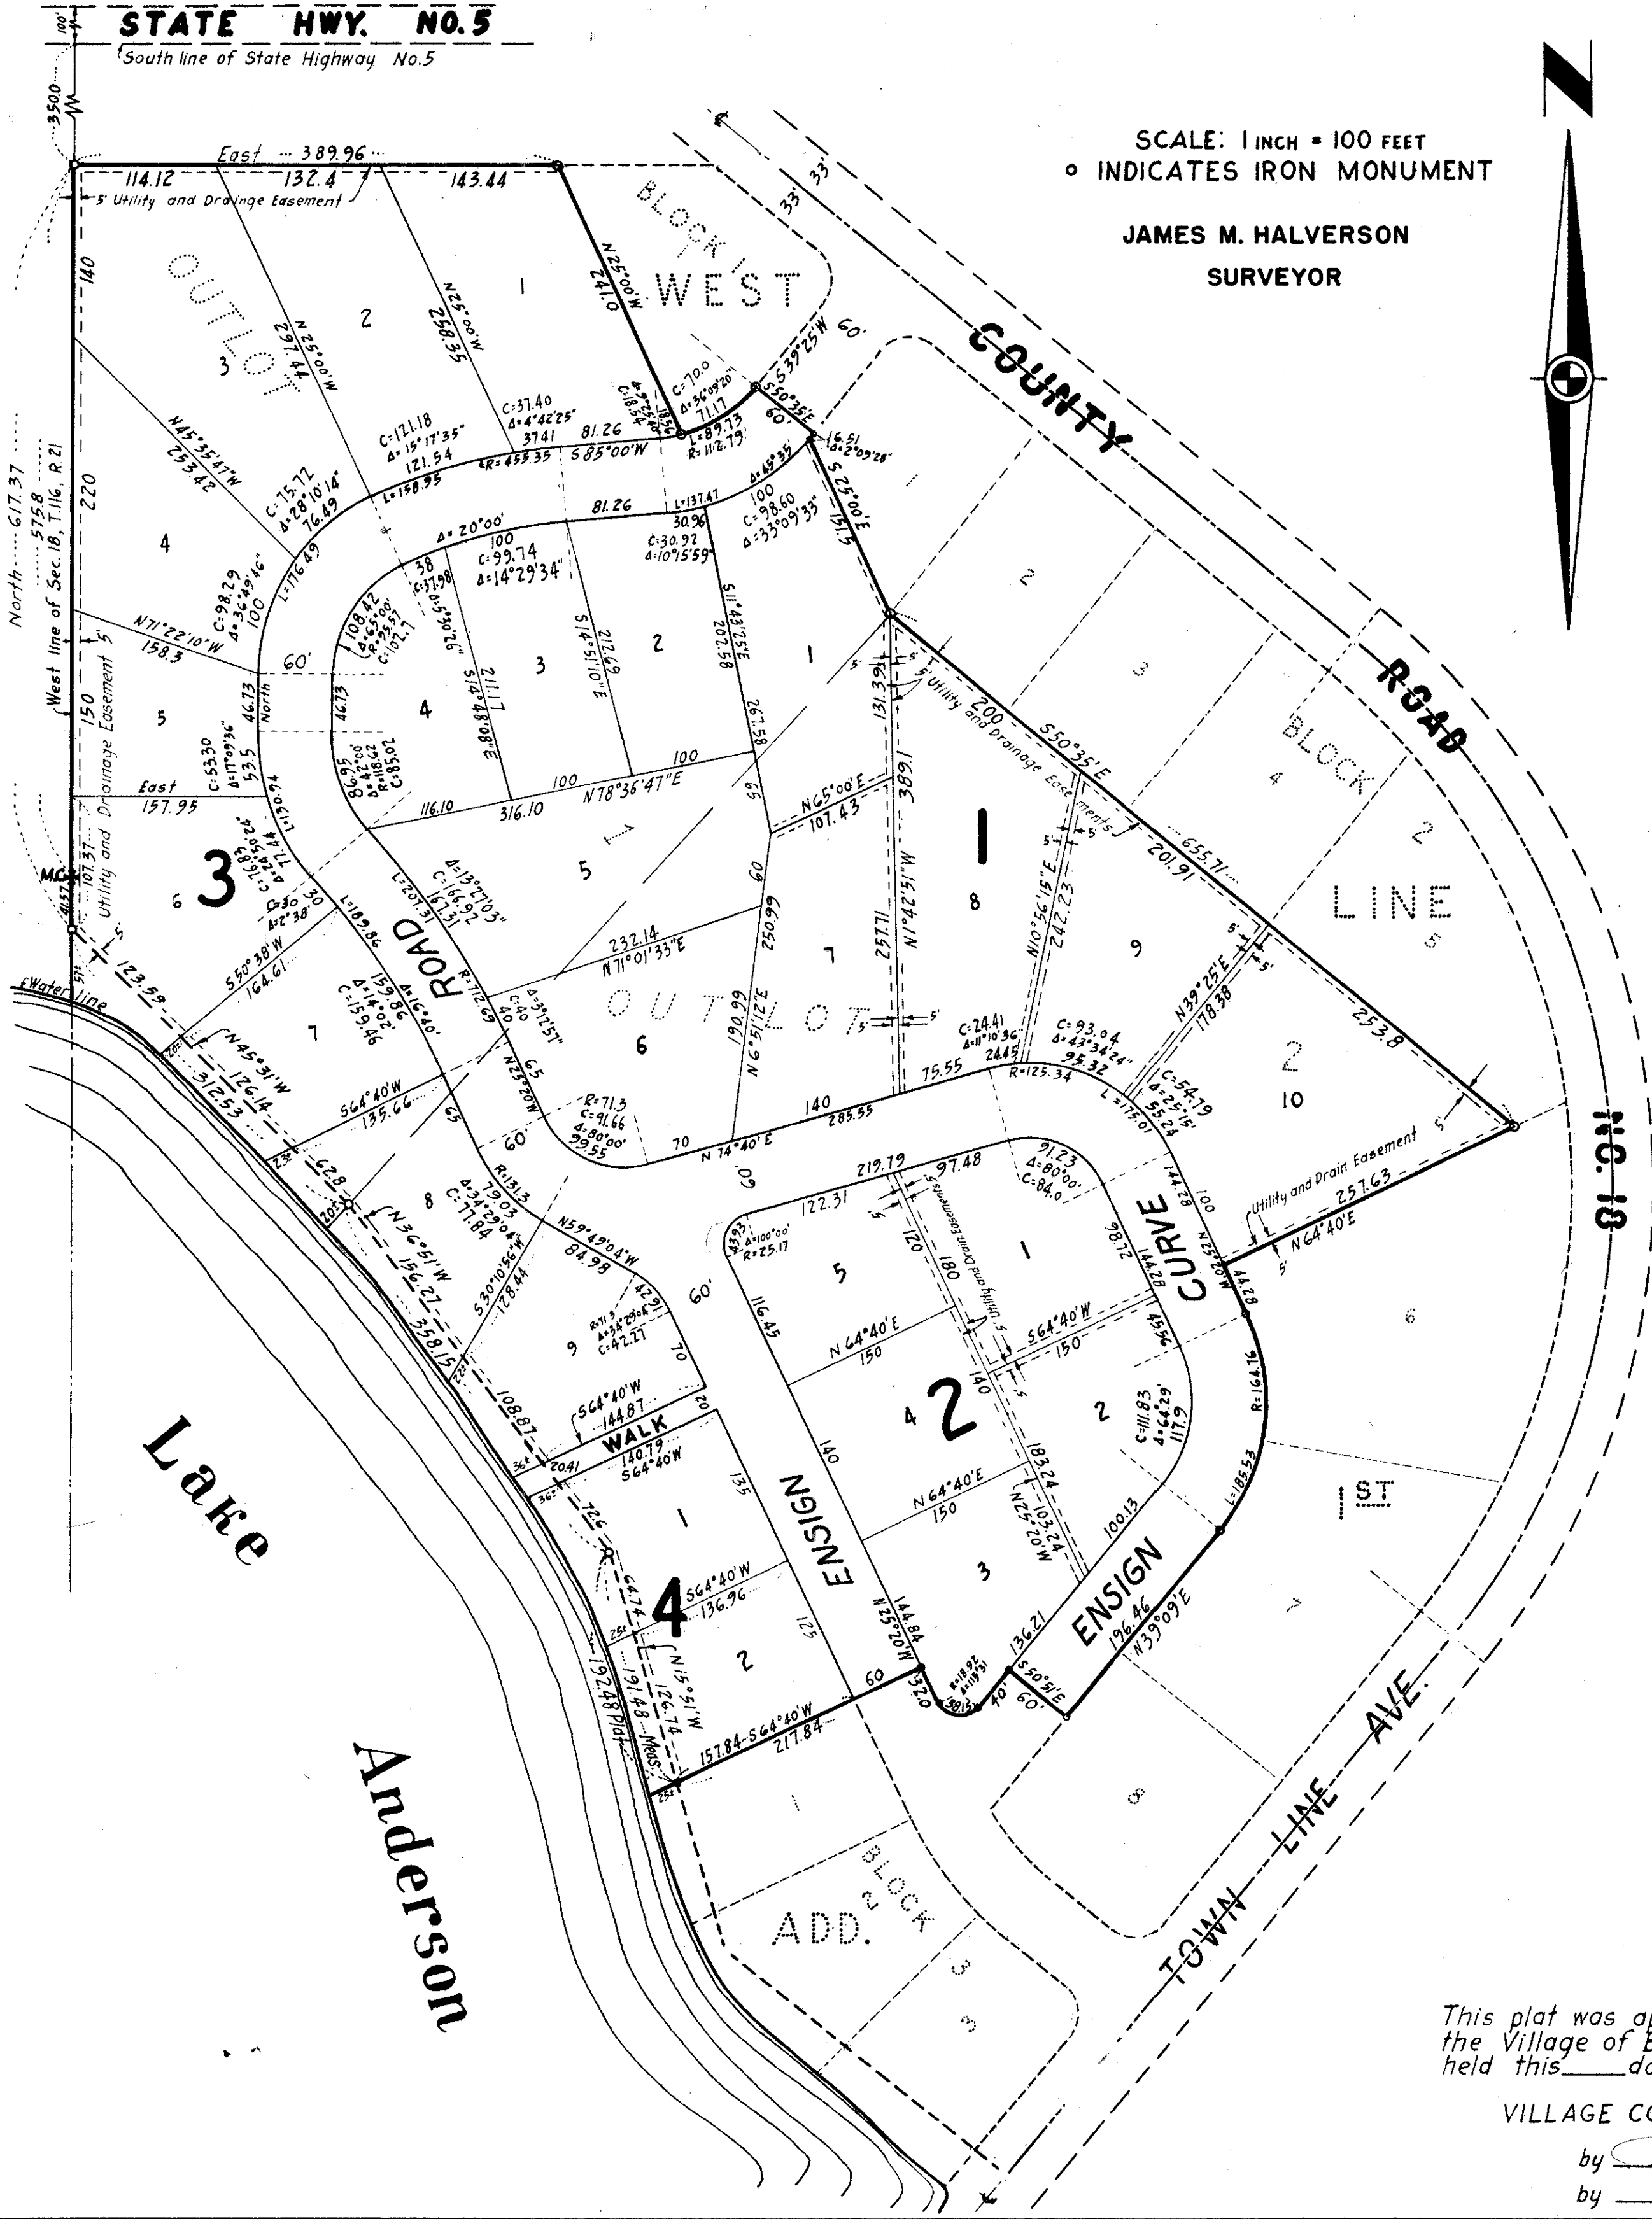

SCALE: 1 INCH = 100 FEET
 ○ INDICATES IRON MONUMENT
JAMES M. HALVERSON
 SURVEYOR

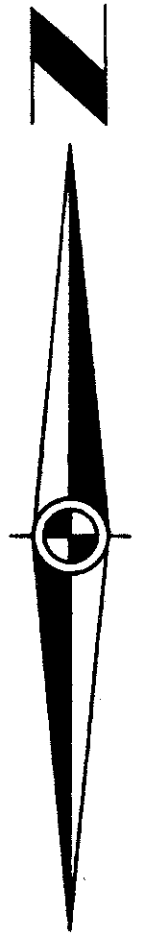

KNOW ALL MEN BY THESE PRESENTS: That we Arthur Slathar and Jennie M. Slathar, his wife, owners and proprietors and the Northwestern National Bank of Hopkins, Minnesota, a United States Corporation, mortgage of the following described property, situated in the County of Hennepin, State of Minnesota, to wit:-
 Outlot 1 and Outlot 2 of West Line 1ST Addition as platted and on record in the office of Registrar of Titles said County.

Have caused the same to be surveyed and platted as WEST LINE 2ND ADDITION and do hereby donate and dedicate to the public for public use forever the road, curve and walk as shown on the annexed plat; also subject to the utility and drainage easements as shown on the annexed plat;

In witness whereof we have hereunto set our hands and affixed our seals, and the Northwestern National Bank of Hopkins has caused these presents to be signed by its proper officers and its corporate seal to be hereunto affixed this 7th day of March A.D. 1958.

In presence of:
Margaret J. Feudner
E. J. Feudner } as to
Arthur Slathar
Jennie M. Slathar
 NORTHWESTERN NATIONAL BANK OF HOPKINS
Margaret J. Feudner
E. J. Feudner } as to
John J. Tarasar President
L. J. Hruby Cashier

STATE OF MINNESOTA } ss.
 COUNTY OF HENNEPIN) On this 7 day of March A.D. 1958 before me, a Notary Public, within and for said County and State, personally appeared Arthur Slathar and Jennie M. Slathar, his wife, to me personally known to be the persons described in and who executed the foregoing instrument and acknowledged that they executed the same as their own free act and deed.
Margaret J. Feudner
 Notary Public, Hennepin County, Minnesota
 My Commission Expires Jan 9, 1965

STATE OF MINNESOTA } ss.
 COUNTY OF HENNEPIN) On this 7 day of March A.D. 1958 before me, a Notary Public, within and for said County and State personally appeared John J. Tarasar and A. J. Wesely who each being duly sworn did say that they are respectively the President and Cashier of the Northwestern National Bank of Hopkins a corporation organized under the laws of the United States of America, the corporation named in the foregoing instrument and the seal affixed to same instrument is the corporate seal of said corporation, and that said instrument was signed and sealed in behalf of said corporation by authority of its Board of Directors, and said President and said Cashier acknowledged said instrument to be the free act and deed of said corporation.
Margaret J. Feudner
 Notary Public, Hennepin County, Minnesota
 My Commission Expires Jan 9, 1965

I hereby certify that I have surveyed and platted the property described on this plat as WEST LINE 2ND ADDITION; that this plat is a correct representation of said survey; that all distances are correctly shown on the plat in feet and decimals of a foot; that monuments for guidance of future surveys have been correctly placed in the ground as shown on the plat; and that there are no wet lands or public highways to be designated on said plat other than as shown; that the outside boundaries have been correctly designated.
James M. Halverson
 Registered Land Surveyor, Minn. Registration No. 3813

STATE OF MINNESOTA } ss.
 COUNTY OF HENNEPIN) The above certificate was subscribed and sworn to before me, a Notary Public, within and for said County and State on this 6th day of March A.D. 1958.
J. J. Hruby
 Notary Public, Hennepin County, Minnesota
 My Commission Expires June 23, 1964

This plat was approved and accepted by the Village Council of the Village of Bloomington, Minnesota at a regular meeting thereof held this 5th day of March A.D. 1958.

VILLAGE COUNCIL OF THE VILLAGE OF BLOOMINGTON, MINN.
 by Thornton Melburn its Mayor
 by _____ its Clerk

This plat was checked and approved on this 5th day of March A.D. 1958.

Howard W. Parkins by Oliver Brice deputy
 County Surveyor, Hennepin County, Minnesota