

WIK ESTATES

C.R. DOC. NO. _____

KNOW ALL MEN BY THESE PRESENTS: That Richard L. Wik and Jean M. Wik, husband and wife, owners and proprietors of the following described property situated in the County of Hennepin, State of Minnesota, to wit:

Lot 10, Block 1, NORMAN RIDGE, according to the recorded plat thereof

Have caused the same to be surveyed and platted as WIK ESTATES and do hereby donate and dedicate to the public, for public use forever, the drainage and utility easements as shown on said plat.

In witness whereof said Richard L. Wik and Jean M. Wik, husband and wife, have hereunto set their hands this 22 day of January, 2001.

SIGNED: Richard L. Wik
Richard L. Wik

Jean M. Wik
Jean M. Wik

STATE OF FLORIDA
COUNTY OF LEE

The foregoing instrument was acknowledged before me this 22 day of JANUARY, 2001, by Richard L. Wik and Jean M. Wik, husband and wife.

Carol A. Meyhoefer
Notary Public, LEE County, FLORIDA
My Commission Expires 1/20/2002



I hereby certify that I have surveyed and platted the property described on this plat as WIK ESTATES; that this plat is a correct representation of said survey; that all distances are correctly shown on said plat in feet and hundredths of a foot; that all monuments have been correctly placed in the ground as shown on said plat; that the outside boundary lines are correctly designated on said plat; and there are no public highways to be designated other than as shown on said plat.

John K. Barnes
John K. Barnes, Land Surveyor
Minnesota Registration No. 16456

STATE OF MINNESOTA
COUNTY OF Hennepin

The foregoing surveyors certificate was acknowledged before me this 19 day of January, 2001, by John K. Barnes, Land Surveyor.



Maria J. Wiley
Notary Public, Hennepin County, Minnesota
My Commission Expires January 30, 2001

BLOOMINGTON, MINNESOTA

This plat of WIK ESTATES was approved and accepted by the City Council of the City of Bloomington, Minnesota at a regular meeting thereof held this _____ day of _____, 200_. If applicable, the written comments and recommendations of the Commissioner of Transportation and the County Highway Engineer have been received by the City or the prescribed 30 day period has elapsed without receipt of such comments and recommendations, as provided by Minn. Statutes, Section 505.03, Subd. 2.

CITY COUNCIL OF THE CITY OF BLOOMINGTON, MINNESOTA

BY: _____ Mayor

BY: _____ Manager

TAXPAYER SERVICES DEPARTMENT, Hennepin County, Minnesota

I hereby certify that taxes payable in 200_ and prior years have been paid for land described on this plat. Dated this _____ day of _____, 200_.

Patrick H. O'Connor, Hennepin County Auditor

BY: _____ Deputy

SURVEY DIVISION, Hennepin County, Minnesota

Pursuant to Minnesota Statutes, Sec. 383B.565 (1969), this plat has been approved this _____ day of _____, 200_.

Gary F. Caswell, Hennepin County Surveyor



BY: _____

COUNTY RECORDER, Hennepin County, Minnesota

I hereby certify that the within plat of WIK ESTATES was filed in this office this _____ day of _____, 200_ at _____ o'clock ____M.

Michael H. Cunniff, County Recorder

BY: _____ Deputy

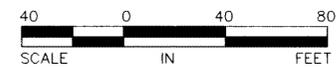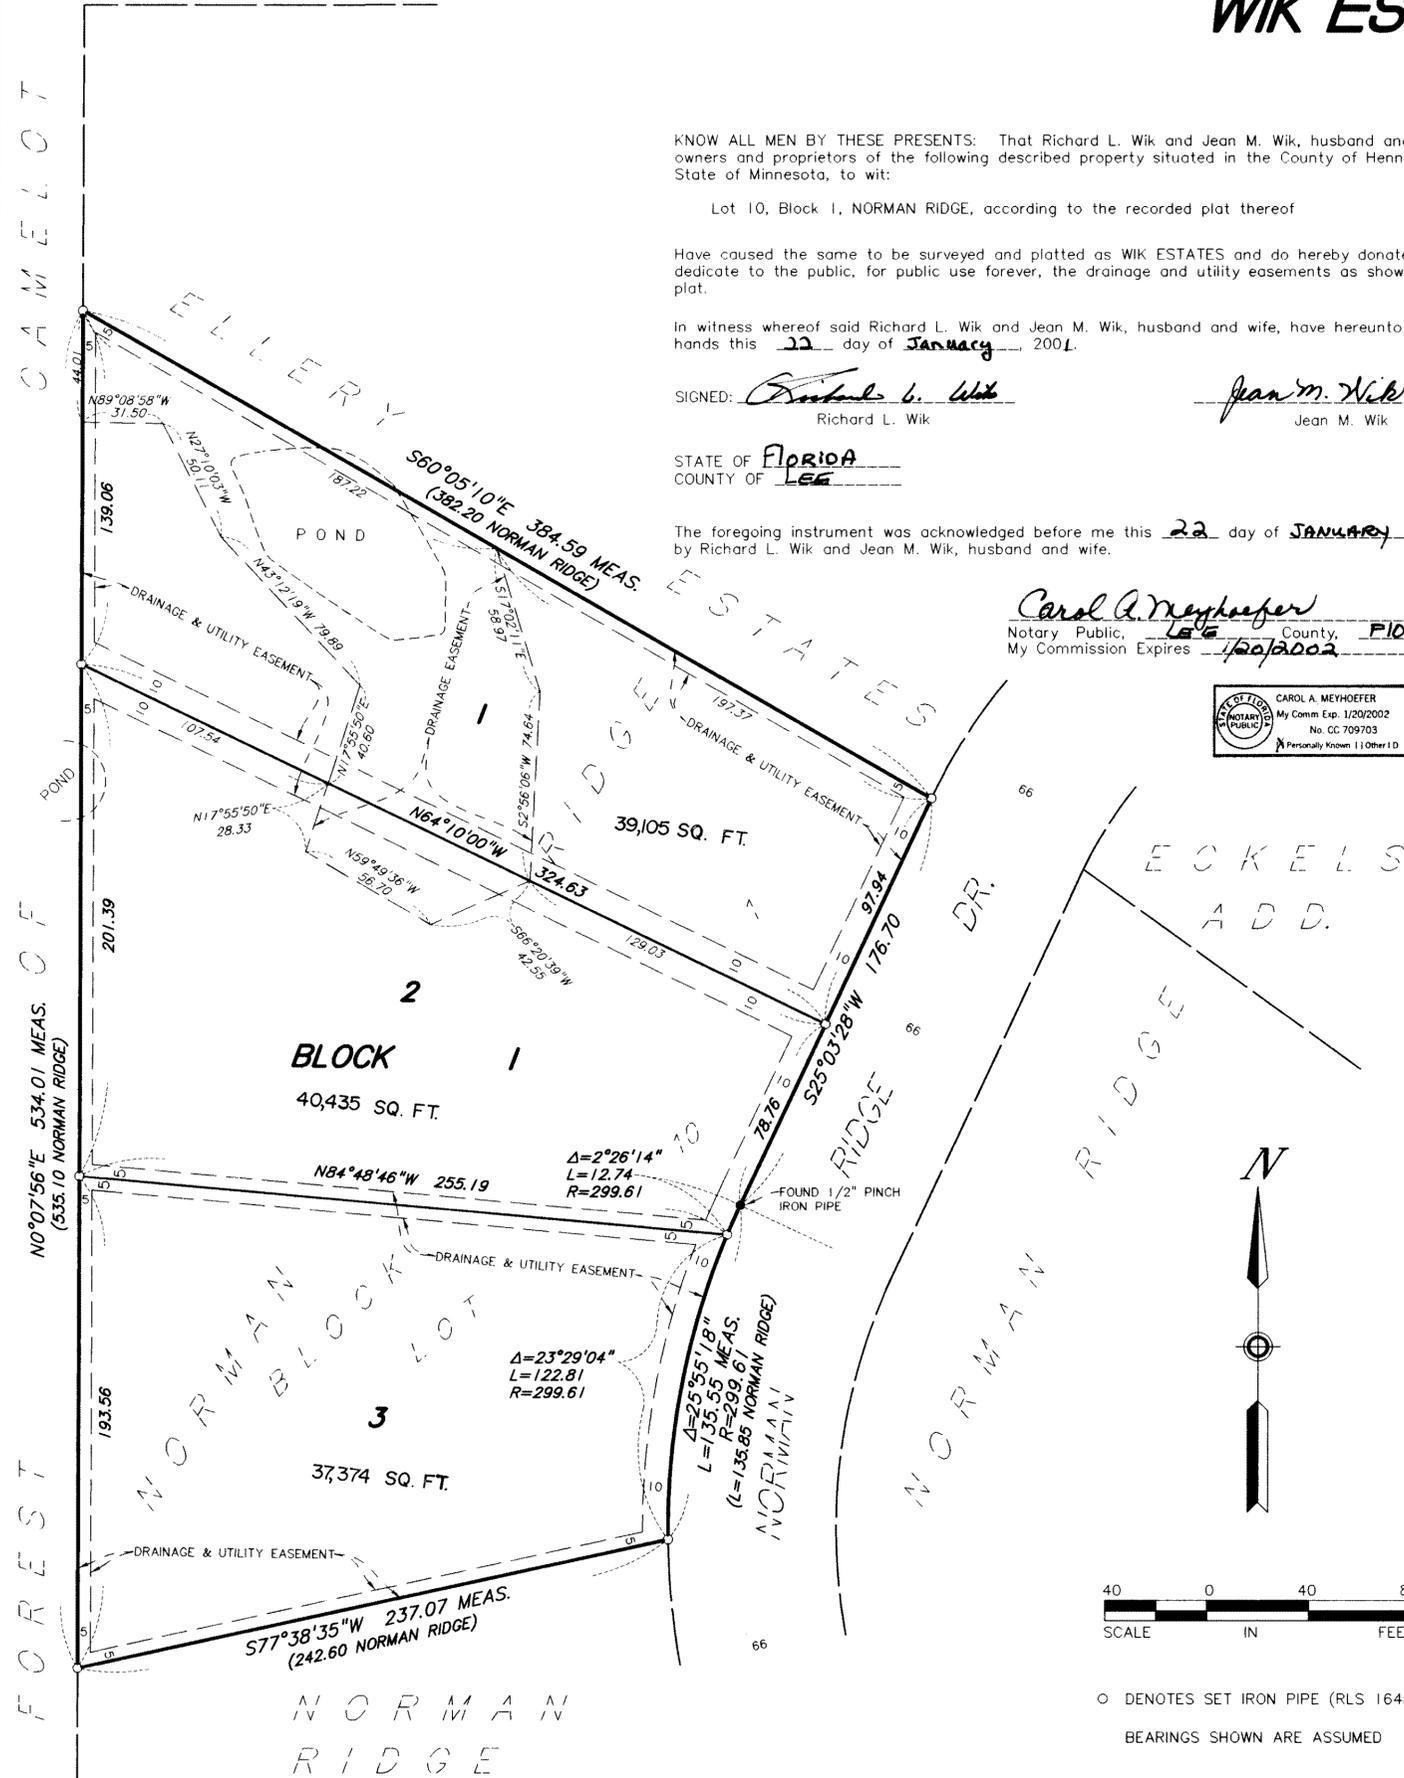

○ DENOTES SET IRON PIPE (RLS 16456)
BEARINGS SHOWN ARE ASSUMED