

WYATT 1ST ADDITION

KNOW ALL MEN BY THESE PRESENTS: That Edna M. Grahn, Widow, owner and proprietor, and Midwest Federal Savings and Loan Association, a United States Corporation, mortgagee of the following described land situate in the County of Hennepin, State of Minnesota, to wit:

West 1/2 of Lot 20 BLOOMINGTON GREEN according to the recorded plat thereof on file and of record in the office of the Register of Deed Hennepin County, Minnesota.

And Evelyn P. Savage, Widow, owner and proprietor of the following described land situate in the County of Hennepin, State of Minnesota, to wit:

East 1/2 of Lot 20 BLOOMINGTON GREEN according to the recorded plat thereof on file and of record in the office of the Register of Deed, Hennepin County, Minnesota.


Have caused the same to be surveyed and platted as WYATT 1ST ADDITION, and do hereby donate and dedicate to the public for public use forever, the street and drainage and utility easements as shown on this plat.

In witness whereof Edna M. Grahn, widow, has hereunto set her hand and seal this _____ day of _____ A.D., 1973.

And Midwest Federal Savings and Loan Association, a United States Corporation, has caused these presents to be signed by its proper officers and its corporate seal to be hereunto affixed this 2ND day of OCT. A.D., 1973.


And Evelyn P. Savage, widow, has hereunto set her hand and seal this _____ day of _____ A.D., 1973.

SIGNED: Edna M. Grahn Edna M. Grahn
 Midwest Federal Savings and Loan Association of Minneapolis
Lloyd K. Peterson Its VICE PRESIDENT Ruth M. Andersson Its ASSISTANT SECRETARY
Evelyn P. Savage Evelyn P. Savage

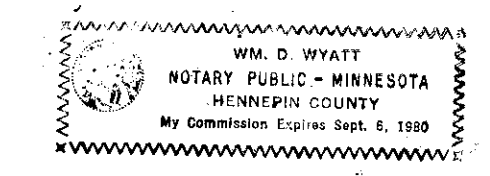

State of Minnesota
 County of HENNEPIN


On this 3 day of OCT A.D., 1973, before me, a Notary Public, within and for said County and State, personally appeared Edna M. Grahn, Widow, to me personally known, to be the person described in and who executed the foregoing instrument and acknowledge that she executed the same as her own free act and deed.

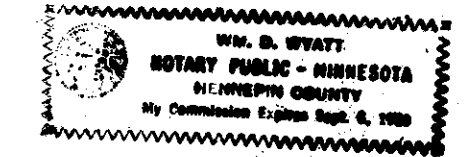

Wm. D. Wyatt
 Notary Public, Hennepin County, Minnesota
 My Commission Expires Sept 6 1980

State of Minnesota
 County of HENNEPIN

On this 2nd day of OCTOBER A.D., 1973, before me, a Notary Public, within and for said County and State, personally appeared LLOYD K. PETERSON and RUTH M. ANDERSSON to me personally known, who being by me each duly sworn did say that they are the VICE PRESIDENT and ASSISTANT SECRETARY, respectively, of Midwest Federal Savings and Loan Association of Minneapolis, the corporation named in the foregoing instrument; that the seal affixed to said instrument is the corporate seal of said corporation that the instrument was signed and sealed in behalf of said corporation by authority of its Board of Directors and said LLOYD K. PETERSON and RUTH M. ANDERSSON acknowledge said instrument to be the free act and deed of said corporation.

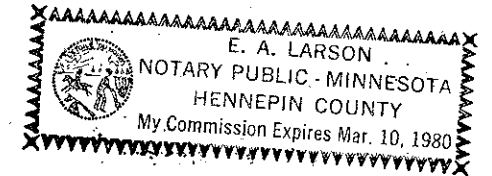

E. A. Larson
 Notary Public, _____ County, Minnesota
 My Commission Expires _____

State of Minnesota
 County of _____

On this _____ day of _____ A.D., 1973, before me a Notary Public, within and for said County and State, personally appeared Evelyn P. Savage, Widow, to me personally known, to be the person described in and who executed the foregoing instrument and acknowledged that she executed the same as her own free act and deed.

Notary Public, _____ County, Minnesota
 My Commission Expires _____

I hereby certify that I have surveyed the property described on this plat as WYATT 1ST ADDITION; that this plat is a correct representation of said survey; that all distances are correctly shown in feet and hundredths of a foot; that all monuments have been correctly placed in the ground as shown; that the outside boundary lines are correctly designated; and that there are no wet lands to be designated on said plat.


Arvid T. Bodin
 Arvid T. Bodin
 Land Surveyor
 Minn. Reg. No. 9396

State of Minnesota
 County of Hennepin

The Surveyor's certificate was subscribed and sworn to before me, a Notary Public, this 2ND day of September A.D., 1973.

JOYCE A. PETERSON
 Notary Public, Hennepin County, Minn.
 My Commission Expires April 21, 1978.

Joyce A. Peterson
 Notary Public, Hennepin County, Minnesota
 My Commission Expires April 11, 1978

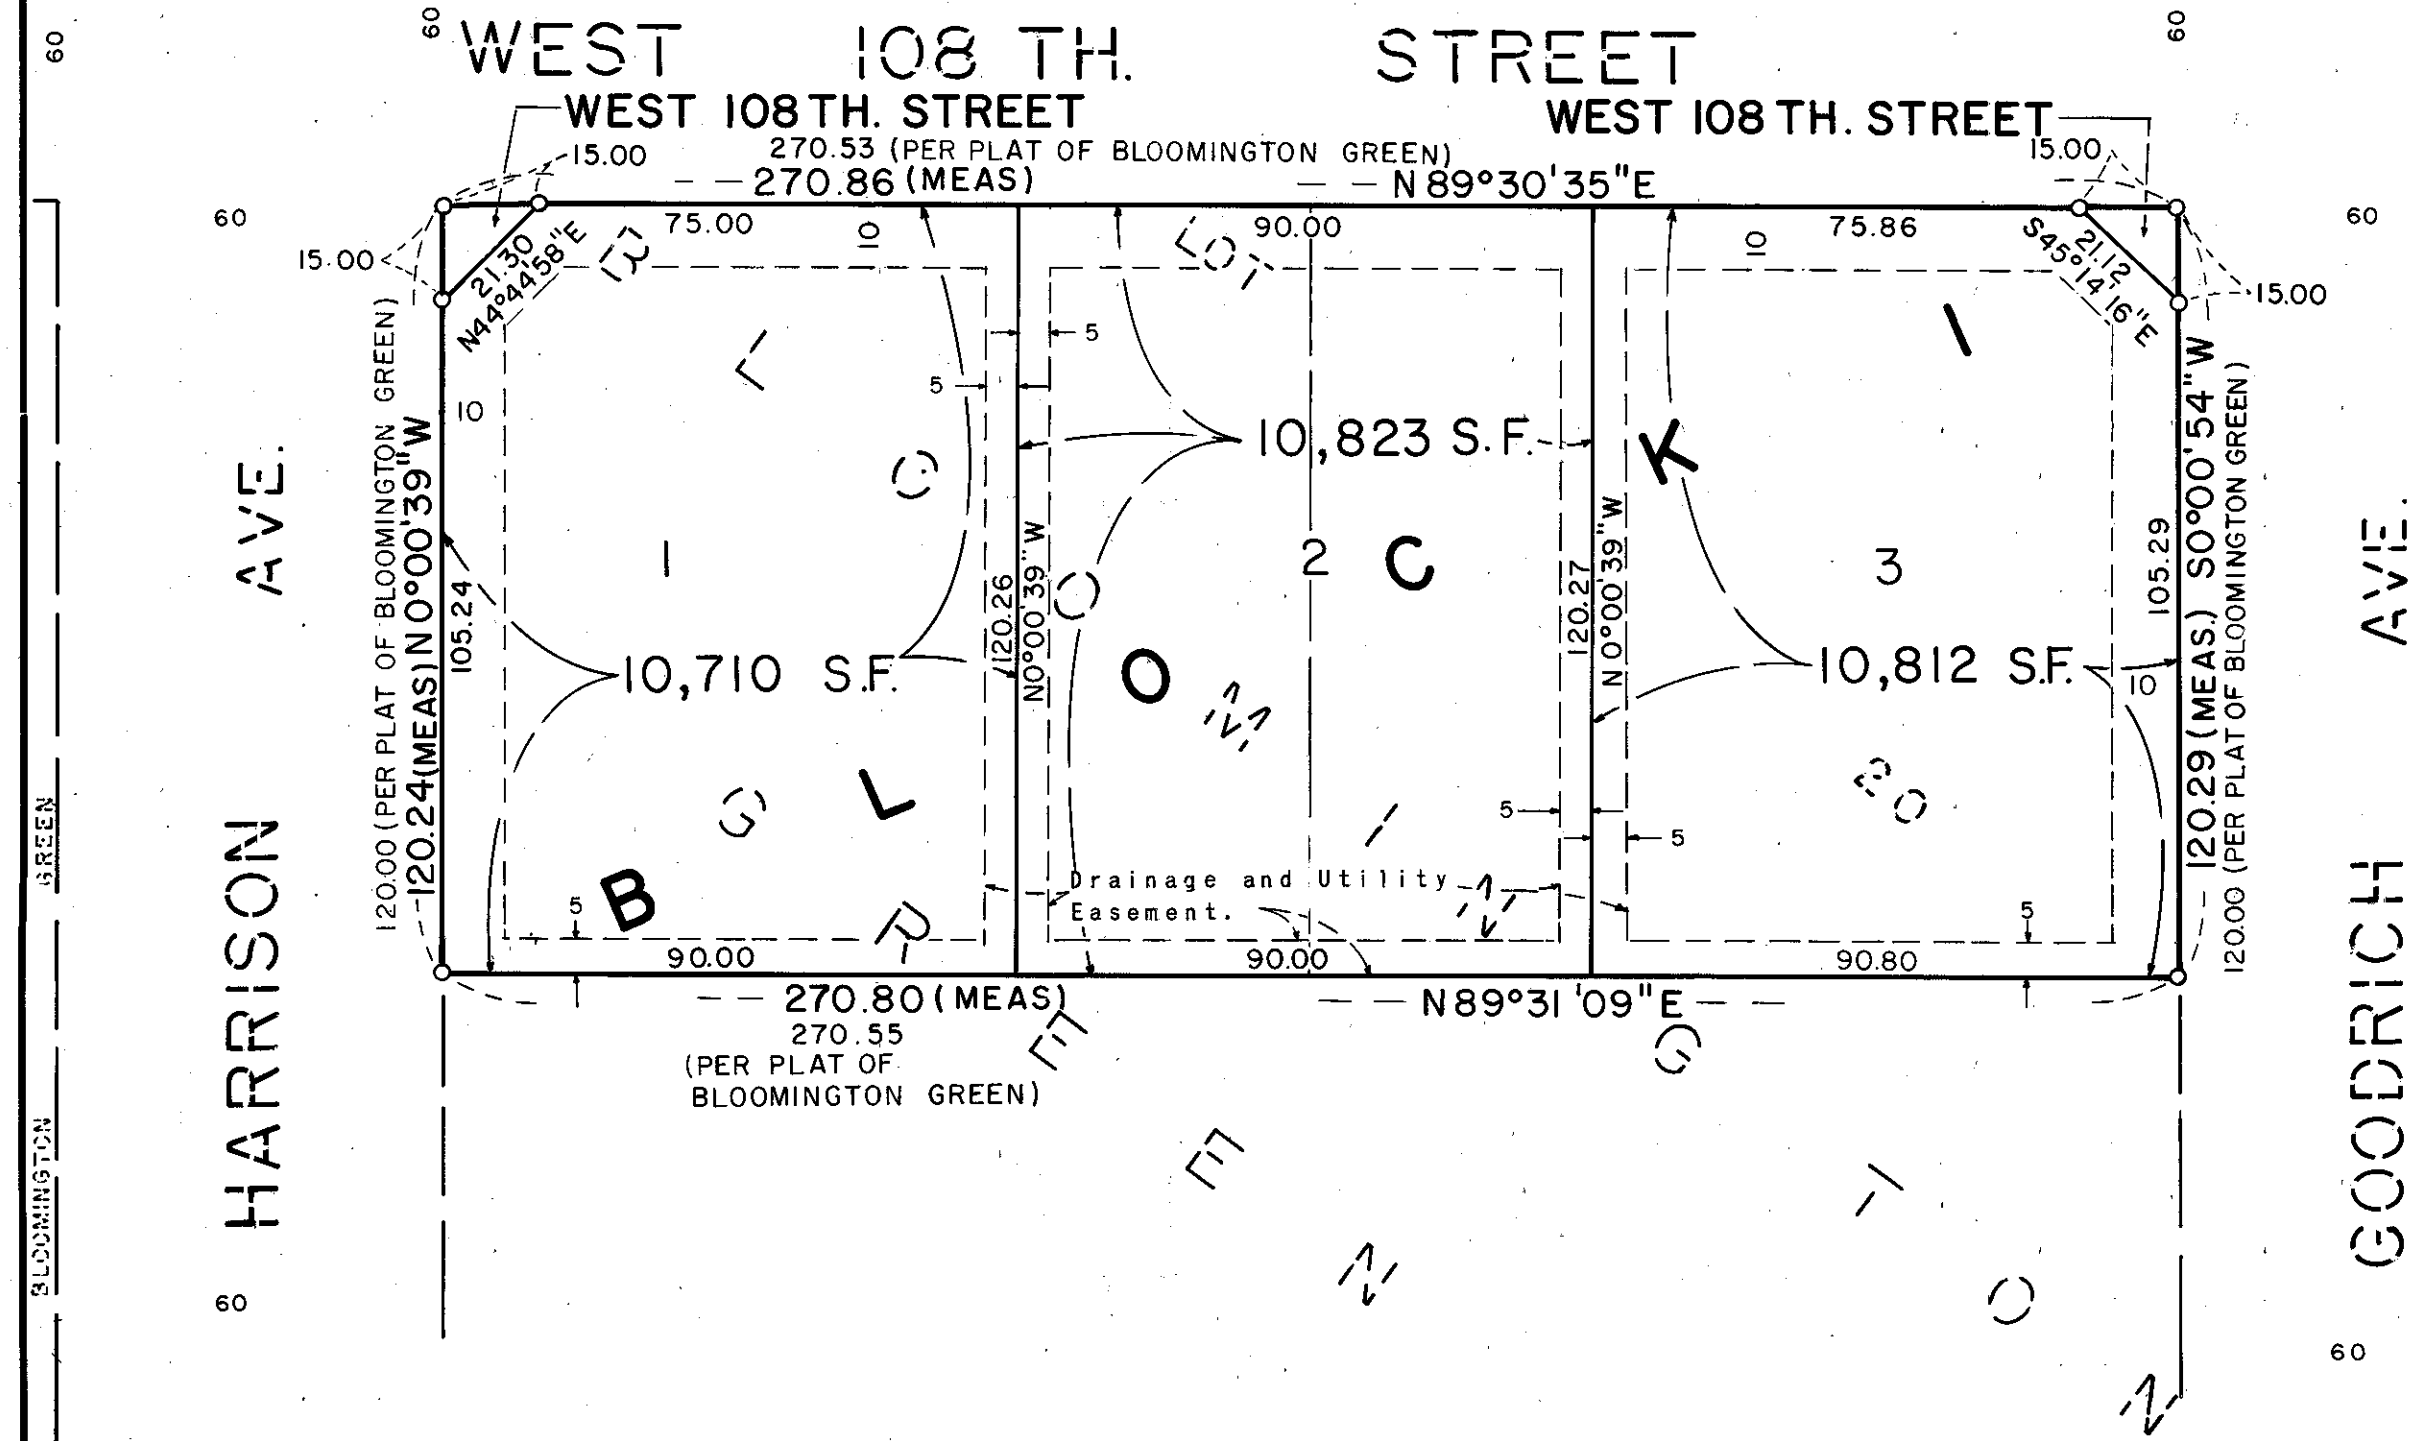

The plat of WYATT 1ST ADDITION was approved and accepted by the City Council of Bloomington, Minnesota, at a regular meeting thereof held this _____ day of _____ A.D., 1973.

CITY COUNCIL OF BLOOMINGTON, MINNESOTA

By: _____ Mayor By: _____ Manager

Pursuant to Chapter 810, Minnesota Laws of 1969, this plat has been approved this _____ day of _____ A.D., 1973.

By: _____
 Elmer J. Peterson, Hennepin County Surveyor.

Scale: 1 Inch = 30 Feet
 O Denotes Iron Monument
 Bearings shown are based on an assumed datum

